



BASIS OF BEARING
 N 89°15'15"W being the section line between section 17 and 20, T20S,
 R53E MDB&M per Cal Vegas Rancho Unit E File No. 34942, NYE
 County Records.

SURVEYORS STATEMENT
 STATE OF NEVADA,)
) ss
 COUNTY OF NYE)

I, CHARLES L. THOMSEN, being first duly sworn, depose and say this Map consisting of one sheet, has been drawn to the designated scale from field notes of a survey under my supervision and direction on December 3, 1991; that it truly and correctly represents the proposed location and extent of the works used to divert water from an underground source in NYE County by Jack W. Tooley and Evelyn J. Tooley for commercial and domestic purposes. That the proposed point of diversion and the place of use is shown thereon. The place of use is marked by heavy dashed lines.




Charles L. Thomsen
 STATE WATER RIGHT SURVEYOR

ACKNOWLEDGEMENT
 STATE OF NEVADA)
) ss
 COUNTY OF NYE)

Sworn to and subscribed to this 4th day of December, 1991

NOTARY PUBLIC
[Signature]

NOTARY PUBLIC
 STATE OF NEVADA
 County of Nye
 Cheryl DeOra
 My Appointment Expires Dec. 14, 1993

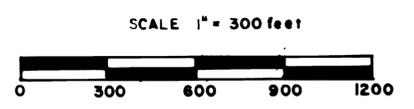

56992


MAP
 TO ACCOMPANY APPLICATION TO APPROPRIATE WATER
 FOR COMMERCIAL AND DOMESTIC PURPOSES
 BY JACK W. TOOLEY AND EVELYN J. TOOLEY
 FROM UNDERGROUND SOURCES

RECEIVED
 STATE ENGINEERS OFFICE
 DEC 19 1991

FILED
 DEC 19 1991
 STATE ENGINEER'S OFFICE

Charles L. Thomsen Water Right Surveyor

56992

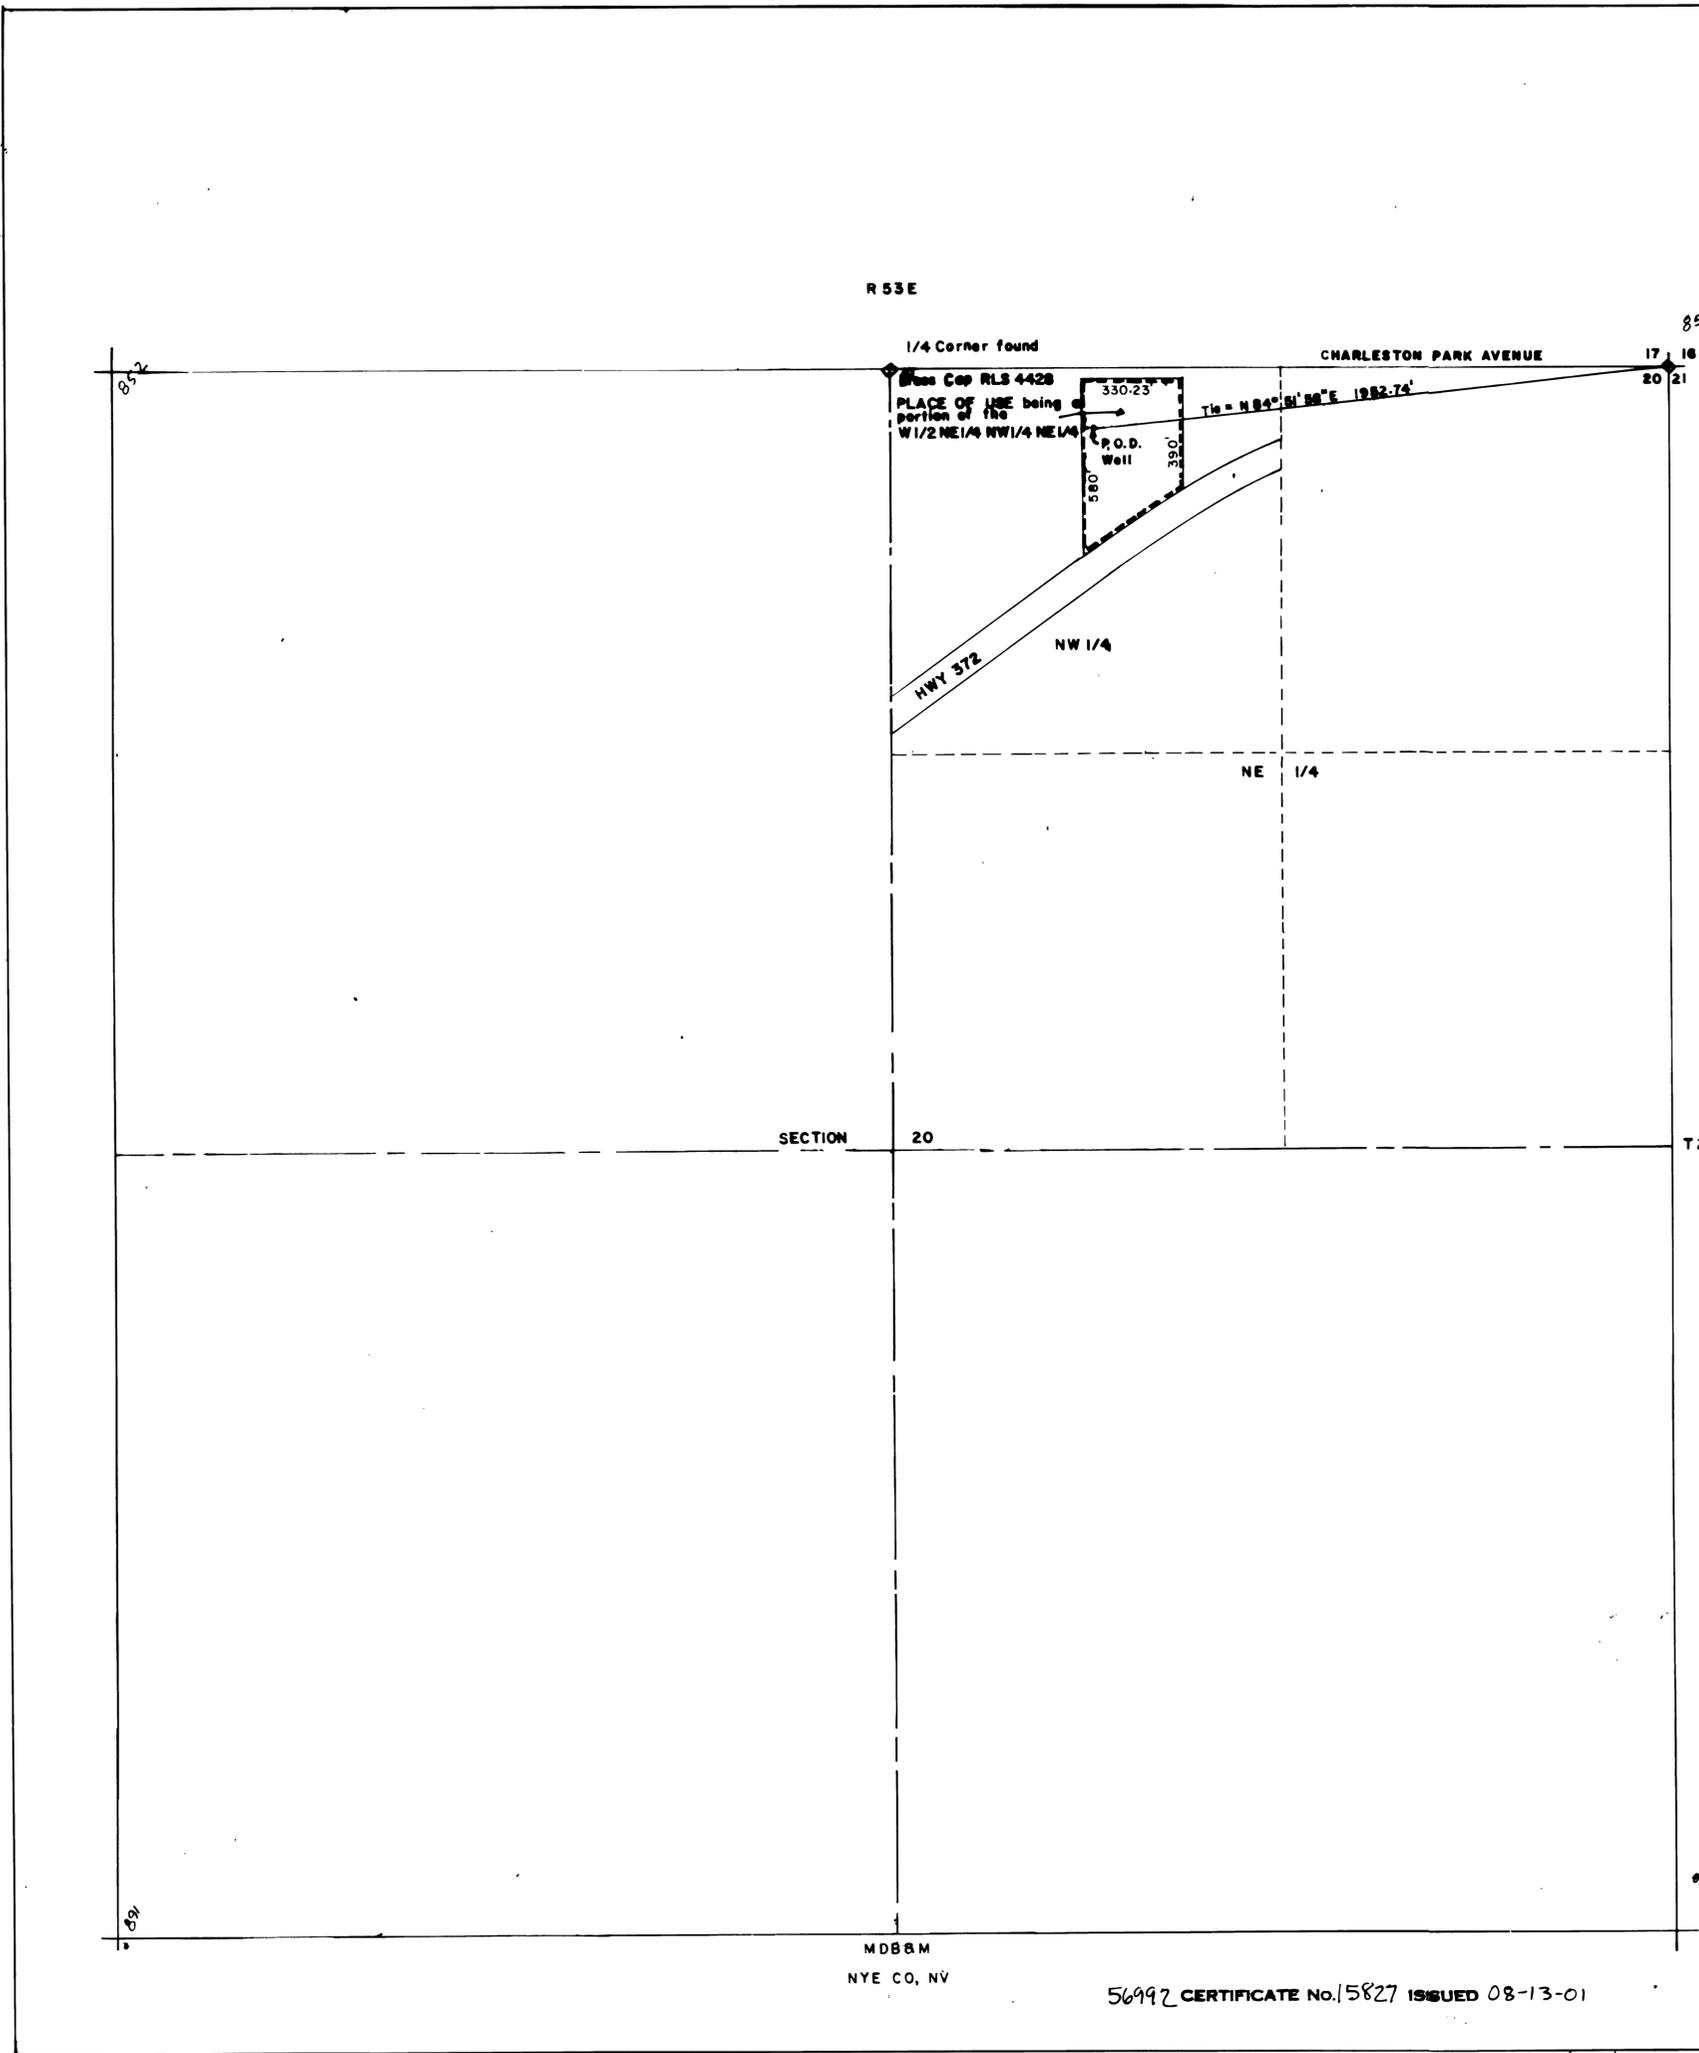

8573
 8.4
 1/2 84
 2/11/93

SECTION 20 T20S

MDB&M
 NYE CO, NV

56992 CERTIFICATE No. 15827 ISSUED 08-13-01