



EXISTING POINT of DIVERSION
T. 19 N., R. 18 E.

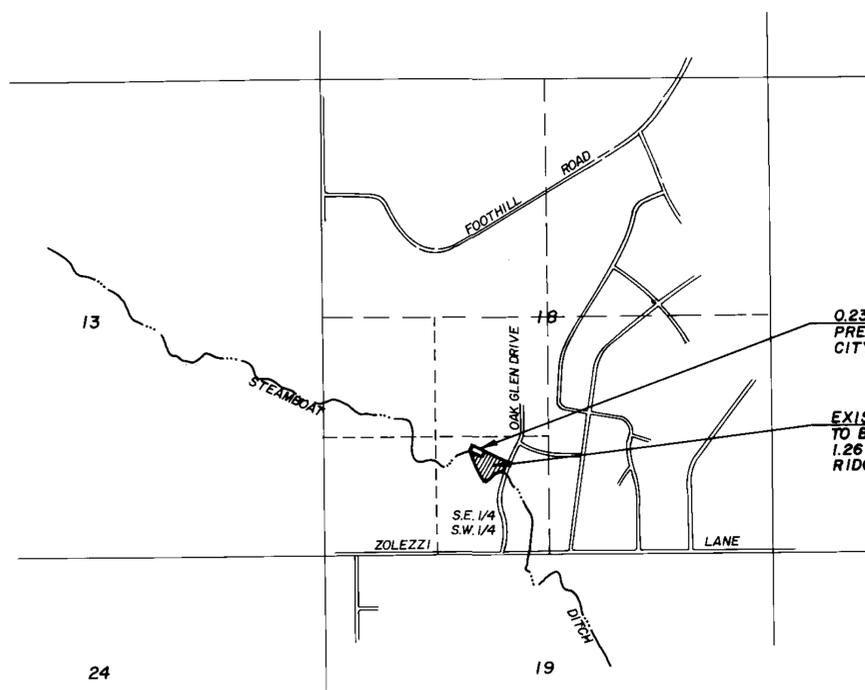

EXISTING PLACE of USE
T. 18 N., R. 20 E.

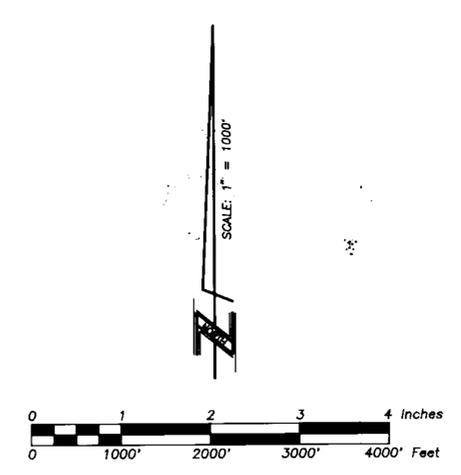

BASIS of BEARING

TRUE NORTH BEING THE WEST LINE OF THE N.W. 1/4 SEC. 18, T. 20 N., R. 24 E., M.D.B. & M., AS SHOWN ON MAP TO ACCOMPANY APPLICATION PERMIT SERIAL NO. 51558


STATE of NEVADA
SS
CARSON CITY

I, ROBERT F. LAUDER, BEING FIRST DULY SWORN DEPOSE AND SAY THAT THIS MAP CONSISTING OF ONE SHEET HAS BEEN CORRECTLY DRAWN TO THE DESIGNATED SCALE FROM FIELD NOTES OF A SURVEY MADE UNDER MY SUPERVISION COMPLETED ON THE 13th DAY OF DECEMBER, 1991, THAT IT TRULY AND CORRECTLY REPRESENTS THE PROPOSED LOCATION AND EXTENT OF THE WORKS USED TO DIVERT WATER FROM THE TRUCKEE RIVER, INSIDE WASHOE COUNTY BY JAMES R. and ANNEROSE F. CARLILE FOR IRRIGATION PURPOSES. THAT THE PROPOSED POINT OF DIVERSION AND THE BOUNDARY OF ALL LANDS WHERE WATER IS PROPOSED TO BE USED, ARE FULLY AND CORRECTLY DESIGNATED HEREON.

Robert F. Lauder
STATE WATER RIGHT SURVEYOR NO. 789

SUBSCRIBED AND SWORN TO BEFORE ME THIS 13th DAY OF December 1991, NOTARY PUBLIC IN AND FOR CARSON CITY, NEVADA


Deborah C. Young
DEBORAH C. YOUNG
NOTARY PUBLIC - NEVADA
CARSON CITY
My Comm. Expires Oct. 14, 1995

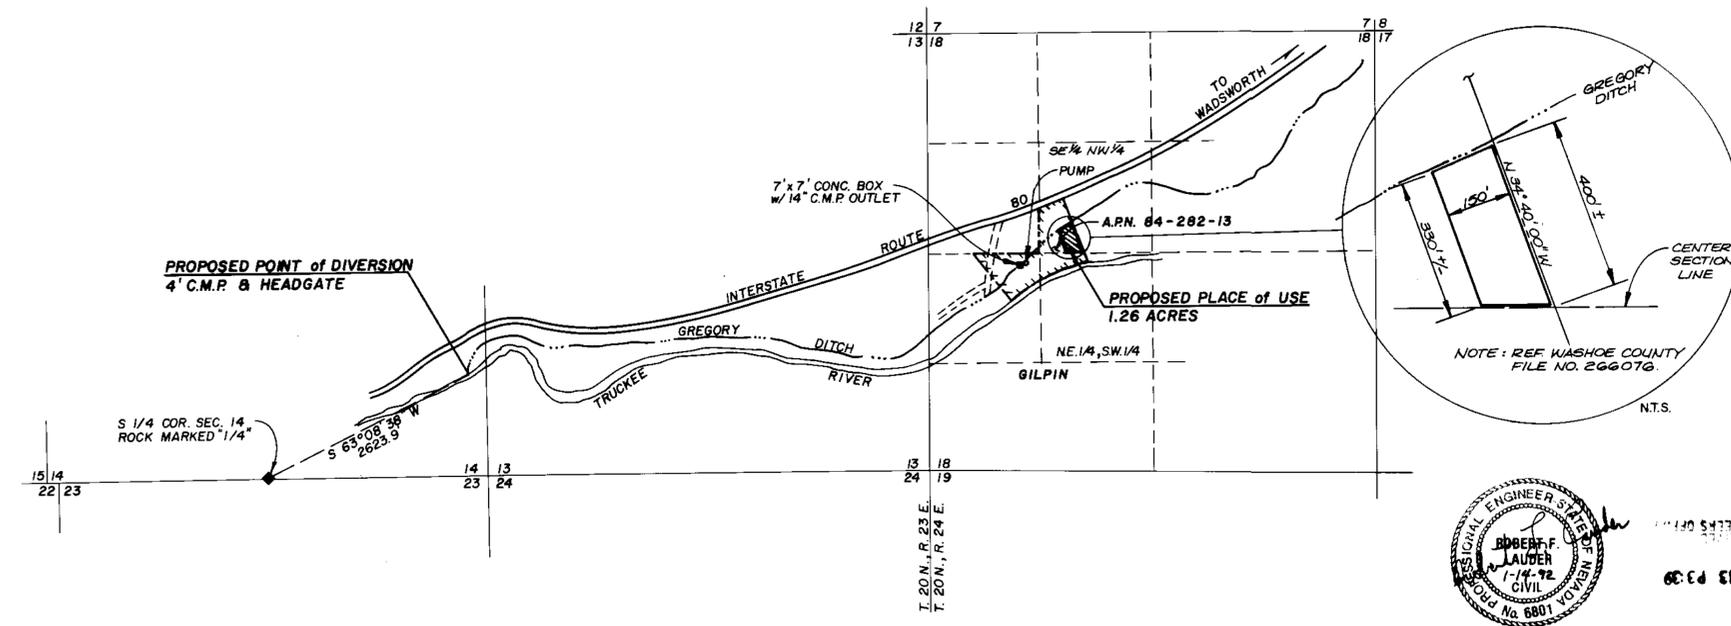

PROPOSED POINT of DIVERSION
4' C.M.P. & HEADGATE

PROPOSED PLACE of USE
1.26 ACRES

FILED
JAN 14 1992
STATE ENGINEER'S OFFICE

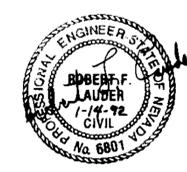

MAP to ACCOMPANY

APPLICATION FOR PERMISSION TO CHANGE THE POINT OF DIVERSION AND PLACE OF USE OF A PORTION OF THE PUBLIC WATERS OF THE STATE OF NEVADA. HERETOFORE, APPROPRIATED UNDER CLAIM NO. 77 OF THE TRUCKEE RIVER DECREE FOR IRRIGATION PURPOSES BY JAMES R. and ANNEROSE E. CARLILE

WASHOE COUNTY NEVADA

Date: NOVEMBER, 1991
Job No.: 1212.02
Sheet 1 of 1