


# WATER TO BE TRANSFERRED UNDER THE ORR DITCH DECREE



CALIFORNIA  
NEVADA

T. 18 N.

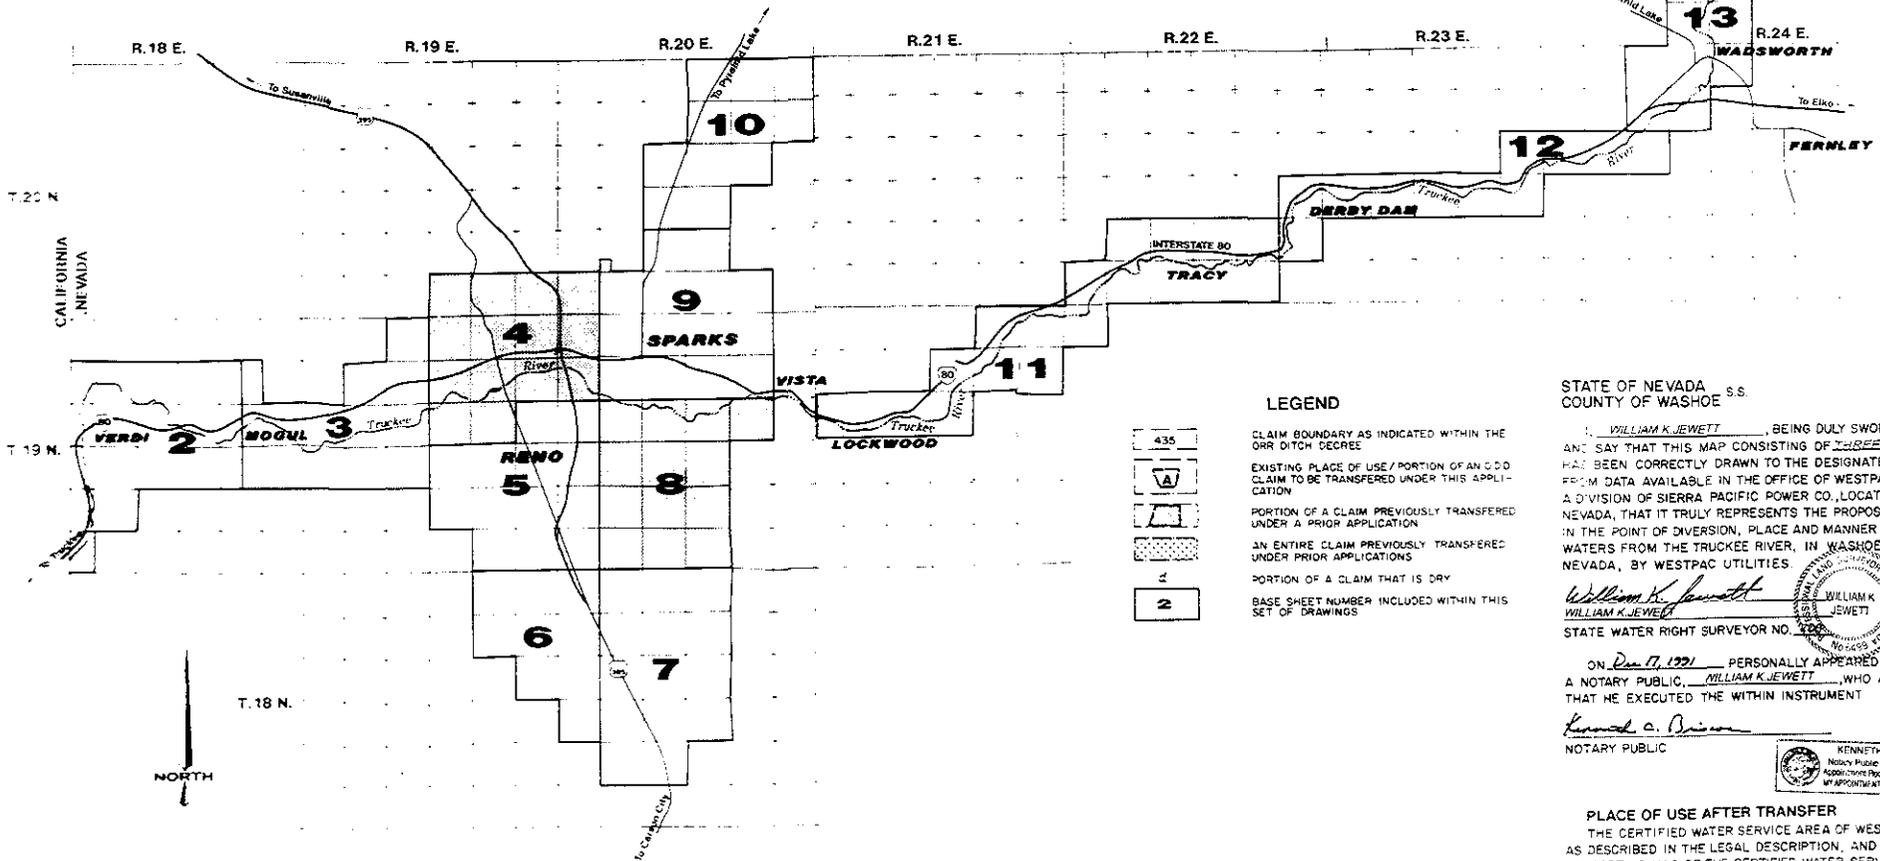

**KEY MAP OF BASE SHEETS**  
SCALE: 1:100,000

- INDEX OF SHEETS:**  
 SHEET 1 COVER SHEET  
 SHEET 2 BASE MAP 4  
 SHEET 3 BASE MAP 8

STATE ENGINEERS  
90 ON 04 198 16

- LEGEND**
- 435 CLAIM BOUNDARY AS INDICATED WITHIN THE ORR DITCH DECREE
  - EXISTING PLACE OF USE/ PORTION OF AN CDD CLAIM TO BE TRANSFERRED UNDER THIS APPLICATION
  - PORTION OF A CLAIM PREVIOUSLY TRANSFERRED UNDER A PRIOR APPLICATION
  - AN ENTIRE CLAIM PREVIOUSLY TRANSFERRED UNDER PRIOR APPLICATIONS
  - PORTION OF A CLAIM THAT IS DRY
  - 2 BASE SHEET NUMBER INCLUDED WITHIN THIS SET OF DRAWINGS

STATE OF NEVADA s.s.  
COUNTY OF WASHOE


I, WILLIAM K. JEWETT, BEING DULY SWORN, DEPOSE AND SAY THAT THIS MAP CONSISTING OF THREE SHEETS HAS BEEN CORRECTLY DRAWN TO THE DESIGNATED SCALE, FROM DATA AVAILABLE IN THE OFFICE OF WESTPAC UTILITIES, A DIVISION OF SIERRA PACIFIC POWER CO., LOCATED AT RENO, NEVADA, THAT IT TRULY REPRESENTS THE PROPOSED CHANGES IN THE POINT OF DIVERSION, PLACE AND MANNER OF USE, OF THE WATERS FROM THE TRUCKEE RIVER, IN WASHOE COUNTY, NEVADA, BY WESTPAC UTILITIES.

*William K. Jewett*  
WILLIAM K. JEWETT  
STATE WATER RIGHT SURVEYOR NO. 422



ON Dec 17, 1991 PERSONALLY APPEARED BEFORE ME, A NOTARY PUBLIC, WILLIAM K. JEWETT, WHO ACKNOWLEDGED THAT HE EXECUTED THE WITHIN INSTRUMENT

*Kenneth C. Briscoe*  
NOTARY PUBLIC

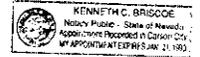

**PLACE OF USE AFTER TRANSFER**  
THE CERTIFIED WATER SERVICE AREA OF WESTPAC UTILITIES AS DESCRIBED IN THE LEGAL DESCRIPTION, AND SHOWN ON THE SUPPORTING MAP OF THE CERTIFIED WATER SERVICE AREA ON FILE WITH THE STATE ENGINEERS' OFFICE

**POINT OF DIVERSION AFTER TRANSFER**  
EXISTING WESTPAC UTILITIES POINTS OF DIVERSION AS DESCRIBED IN APPLICATIONS 49886 & 49887, AND SHOWN ON SUPPORTING MAPS ACCOMPANING SAID APPLICATIONS ON FILE WITH THE STATE ENGINEERS' OFFICE

**BASIS OF BEARINGS:**  
TIES TO THE POINTS OF DIVERSION ARE DEPICTED AS INDICATED WITHIN THE ORR DITCH DECREE


ORR DITCH DECREE CLAIM TRANSFER TABLE

CDD CLAIM	SEC	TWP	RANGE	DIVER	TOT. AVAILABLE		PREV. TRANSFER		NEW TRANSFER		BAL. REMAINING		COORDINATES
					A.P.	ACRES	A.P.	ACRES	A.P.	ACRES	A.P.	ACRES	
485/487	22	19	20	SEARVA	26.00	9.00	-0-	-0-	26.00	9.00	-0-	-0-	
485/487	22	19	20	SHAWNEE	22.00	5.00	-0-	-0-	22.00	5.00	-0-	-0-	
485/487	28	19	20	NEVADA	98.00	24.50	-0-	-0-	24.88	8.72	29.32	15.78	
485/487	28	19	20	SHAWNEE	106.00	28.50	-0-	-0-	106.00	28.50	-0-	-0-	
485/487	28	19	20	NEVADA	88.00	22.00	-0-	-0-	73.20	18.30	14.80	3.70	
485/487	28	19	20	SEARVA	64.80	14.20	-0-	-0-	33.98	7.99	30.82	8.21	
485/487	28	19	20	SHAWNEE	68.00	17.00	-0-	-0-	48.00	17.00	-0-	-0-	
485/487	28	19	20	SEARVA	8.00	2.00	-0-	-0-	8.00	2.00	-0-	-0-	

FILED  
DEC 18 1991  
STATE ENGINEERS' OFFICE

COCHRAN DITCH 57013

MAP TO ACCOMPANY APPLICATION TO CHANGE POINT OF DIVERSION, PLACE AND MANNER OF USE, FROM IRRIGATION TO MUNICIPAL & DOMESTIC USE BY WESTPAC UTILITIES, A DIVISION OF SIERRA PACIFIC POWER COMPANY FOR THE WATERS OF THE TRUCKEE RIVER IN WASHOE COUNTY, NEVADA

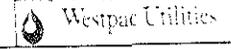

DATE: DEC 17, 1991  
DRAWN BY: [unclear]  
CHECKED BY: [unclear]  
SCALE: MAP 1


28 27  
33 34

27 26  
34 35

24 25  
35 36

25 30  
36 31

30 29  
31 32

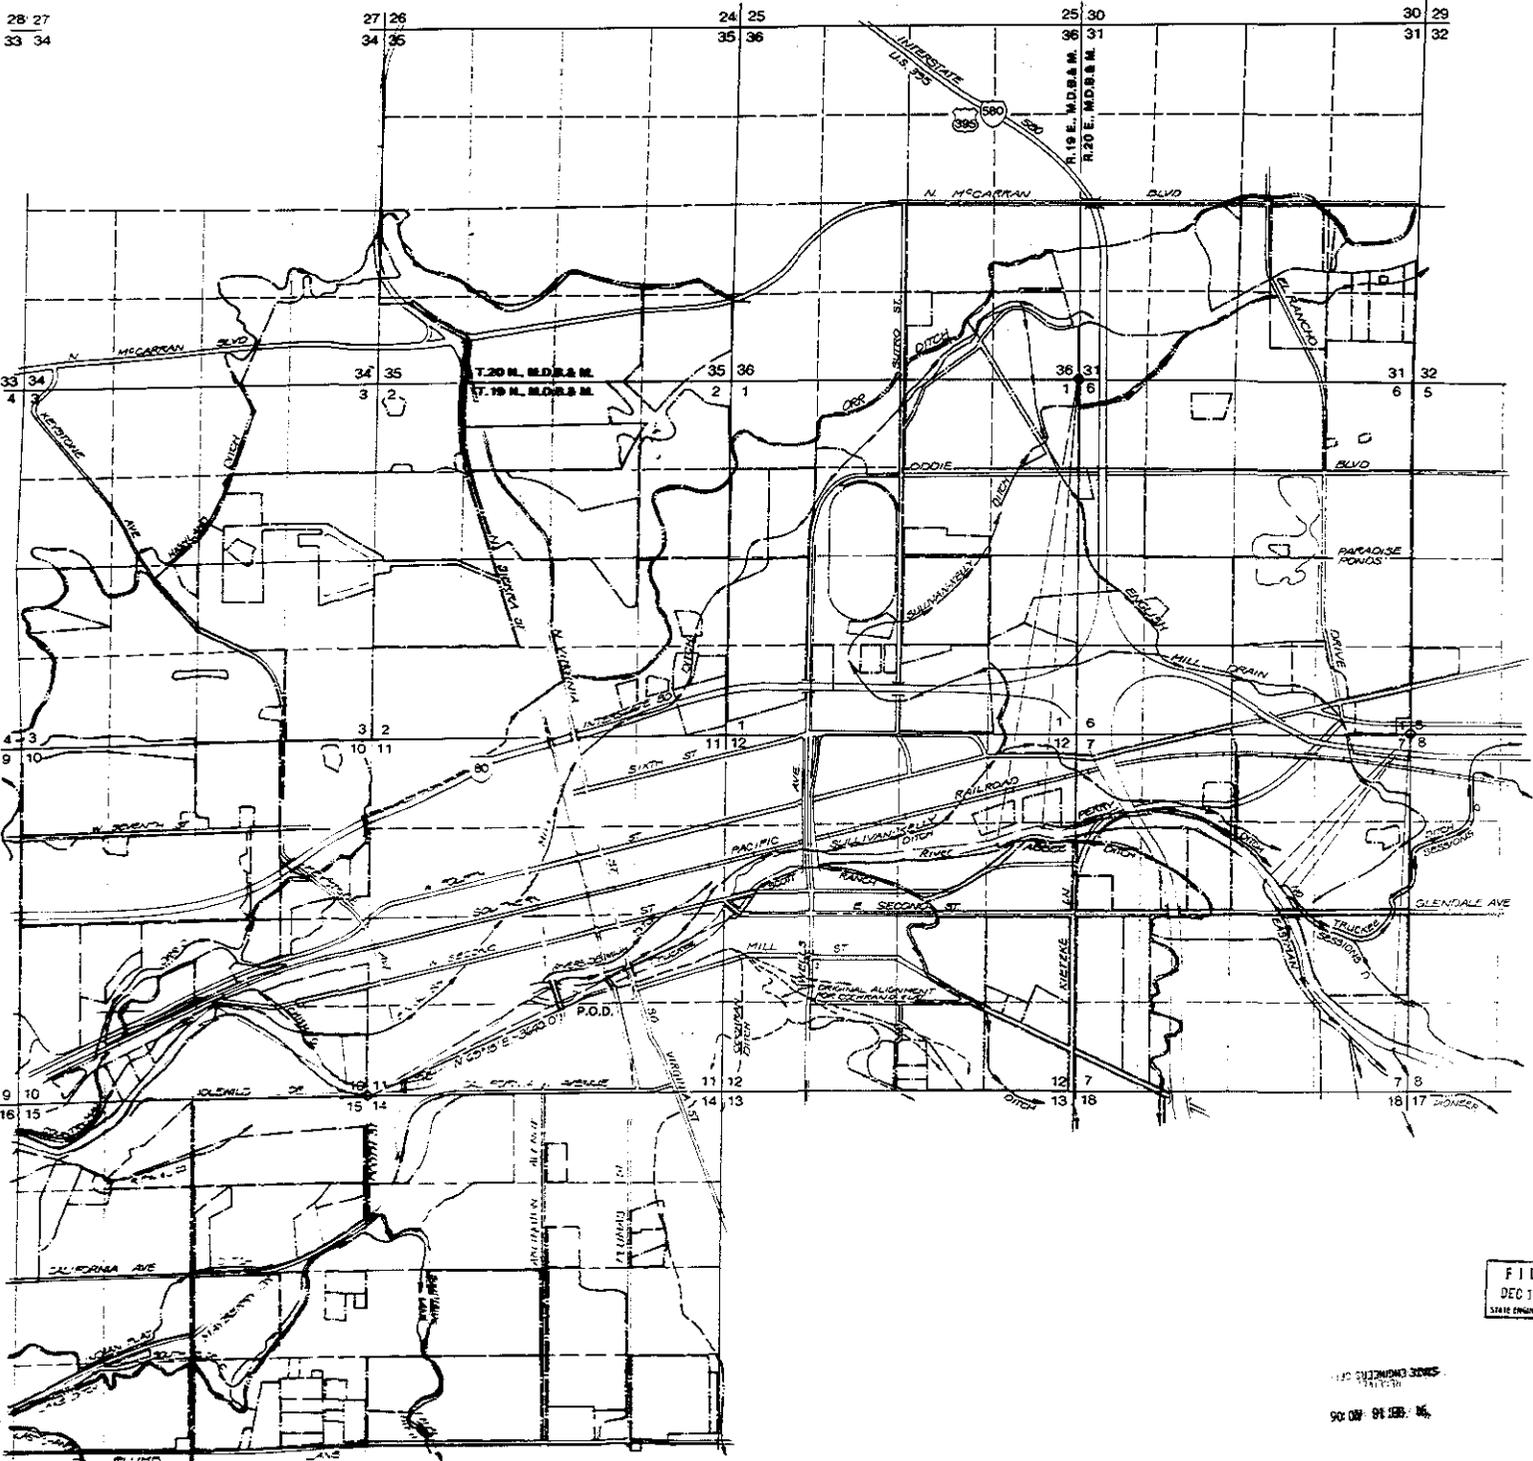

SCALE: 1"=1000'

### COCHRAN DITCH

57013


**FILED**  
DEC 18 1991  
STATE ENGINEER'S OFFICE

MAP TO ACCOMPANY APPLICATION TO CHANGE POINT OF DIVERSION, PLACE AND MANNER OF USE, FROM IRRIGATION TO MUNICIPAL & DOMESTIC USE BY WESTPAC UTILITIES, A DIVISION OF SIERRA PACIFIC POWER COMPANY FOR THE WATERS OF THE TRUCKEE RIVER IN WASHOE COUNTY, NEVADA


SIERRA PACIFIC POWER COMPANY  
9000 W. 91st ST. LAS VEGAS, NV

**Westpac Utilities**  
a division of Sierra Pacific Power Company

Date: 08/28/91  
Checked: W.A.T.  
Base Map: 4

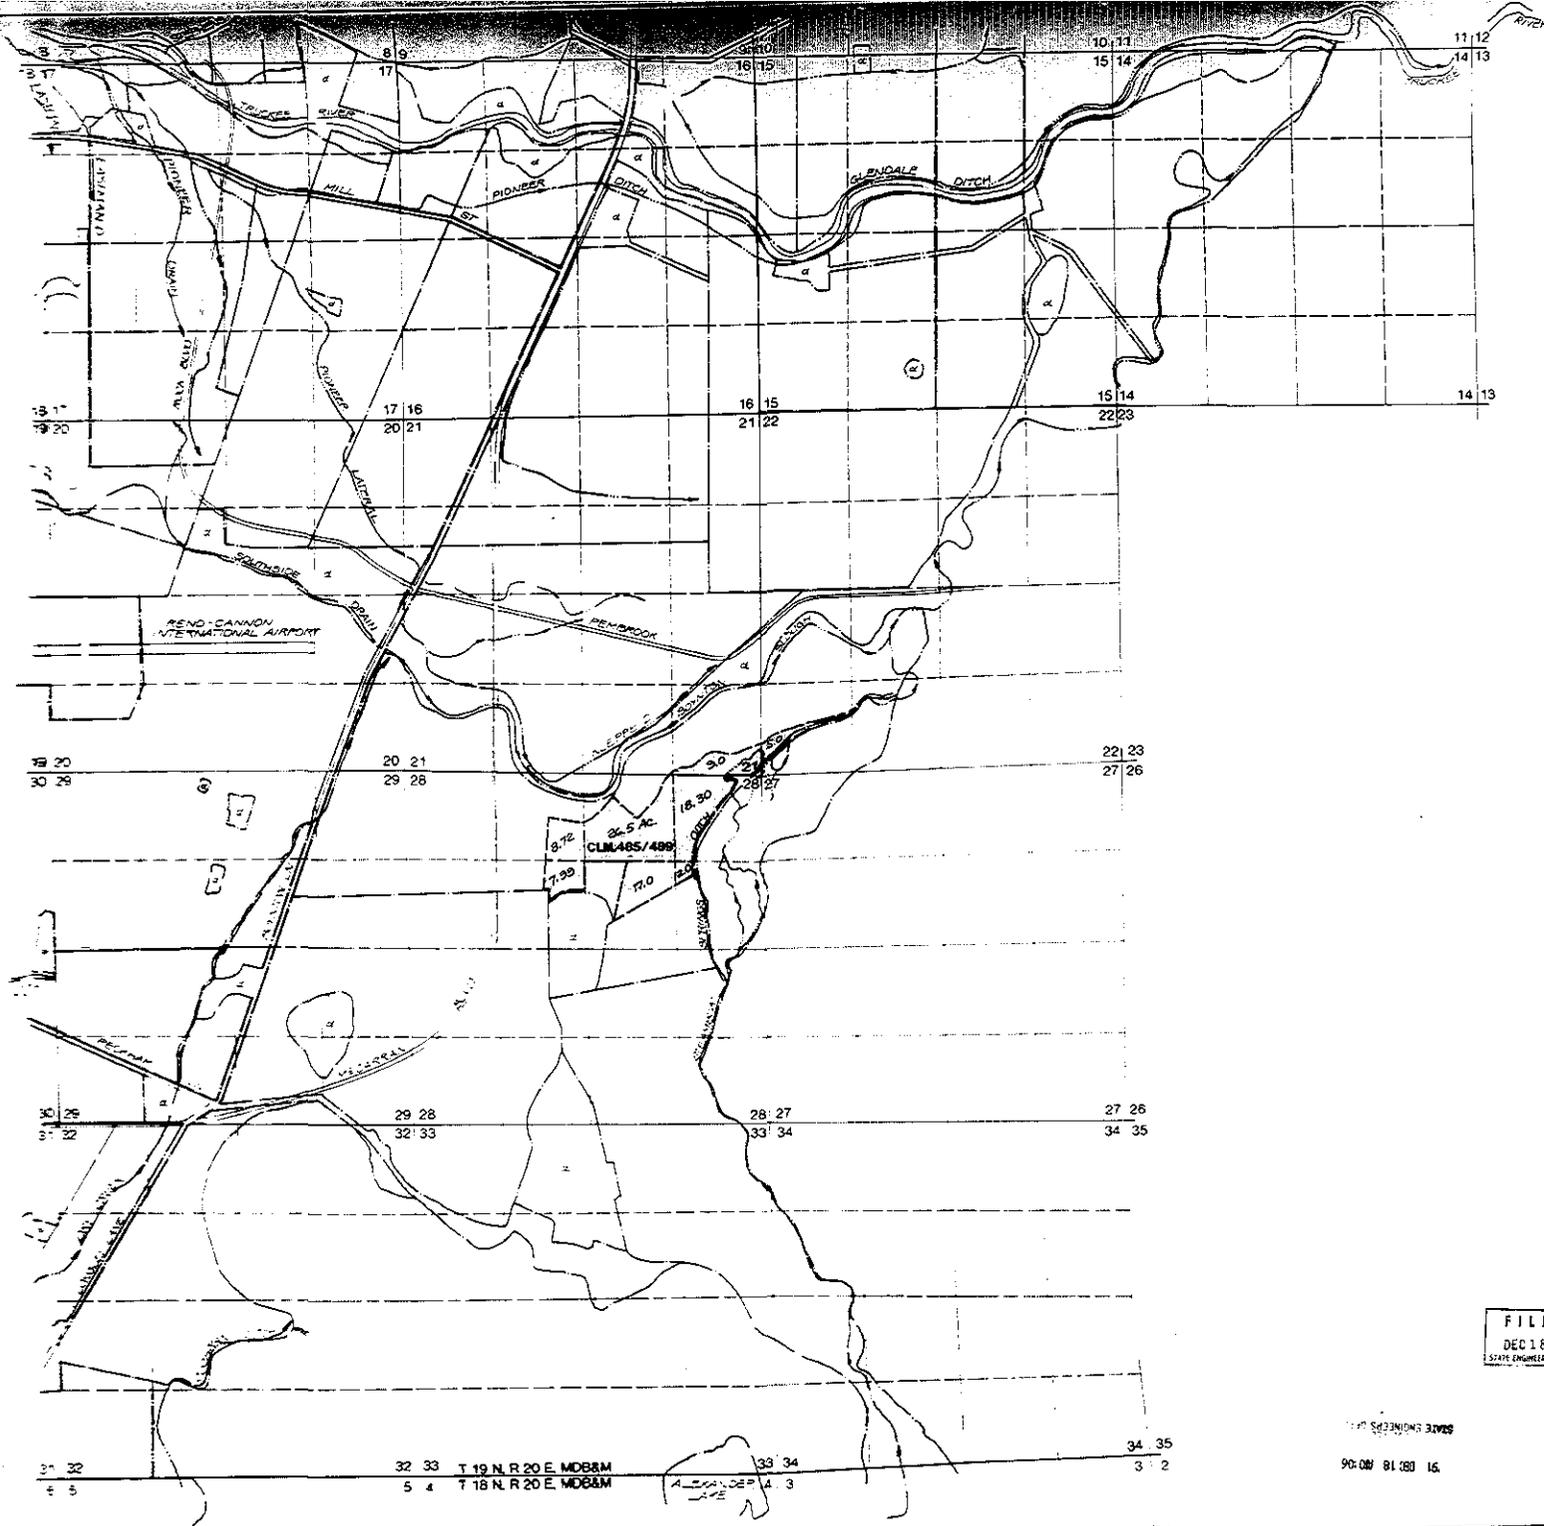

NORTH

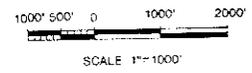

**COCHRANS DITCH 57013**

FILED  
DEC 18 1991  
STATE ENGINEER'S OFFICE

MAP TO ACCOMPANY APPLICATION TO CHANGE POINT OF DIVERSION, PLACE AND MANNER OF USE, FROM IRRIGATION TO MUNICIPAL & DOMESTIC USE BY WESTPAC UTILITIES, A DIVISION OF SIERRA PACIFIC POWER COMPANY FOR THE WATERS OF THE TRUCKEE RIVER IN WASHOE COUNTY, NEVADA

Westpac Utilities  
Date: DEC '91  
Drawn: WJ  
Checked: WJ  
Issue: MAP #

T 19 N. R 20 E. MO88M  
5 4 T 18 N. R 20 E. MO88M

ALZANDEP  
4 3

STATE ENGINEER'S OFFICE  
90-081 81.081 15.

57013