

BASIS OF BEARING

N 0° 05' 00" E being the West line of the SW 1/4 of Section 18, T21S, R54 E, MDB&M, per Parcel Map - File No. 11175, NYE County Records.

SURVEYORS STATEMENT

STATE OF NEVADA, )  
                          ) ss  
COUNTY OF NYE    )

I, CHARLES L. THOMSEN, being first duly sworn, depose and say this Map consisting of one sheet, has been drawn to the designated scale from field notes of a survey under my supervision and direction on December 7, 1991; that it truly and correctly represents the proposed location and extent of the works used to divert water from an underground source in NYE County by David B. Patten for commercial and domestic purposes. That the proposed point of diversion and the place of use is shown thereon. The place of use is marked by heavy dashed lines.

*Charles L. Thomsen*  
STATE WATER RIGHT SURVEYOR




ACKNOWLEDGEMENT

STATE OF NEVADA )  
                          ) SS  
COUNTY OF NYE    )

Sworn to and subscribed to this 11 day of December, 1991

NOTARY PUBLIC

*Cheryl DeOre*

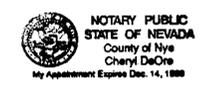

SCALE 1" = 300 feet




MAP

TO ACCOMPANY APPLICATION TO APPROPRIATE WATER FOR COMMERCIAL AND DOMESTIC PURPOSES BY DAVID B. PATTEN FROM UNDERGROUND SOURCES

FILED  
JAN 22 1992  
STATE ENGINEER'S OFFICE

Charles L. Thomsen Water Right Surveyor

57018

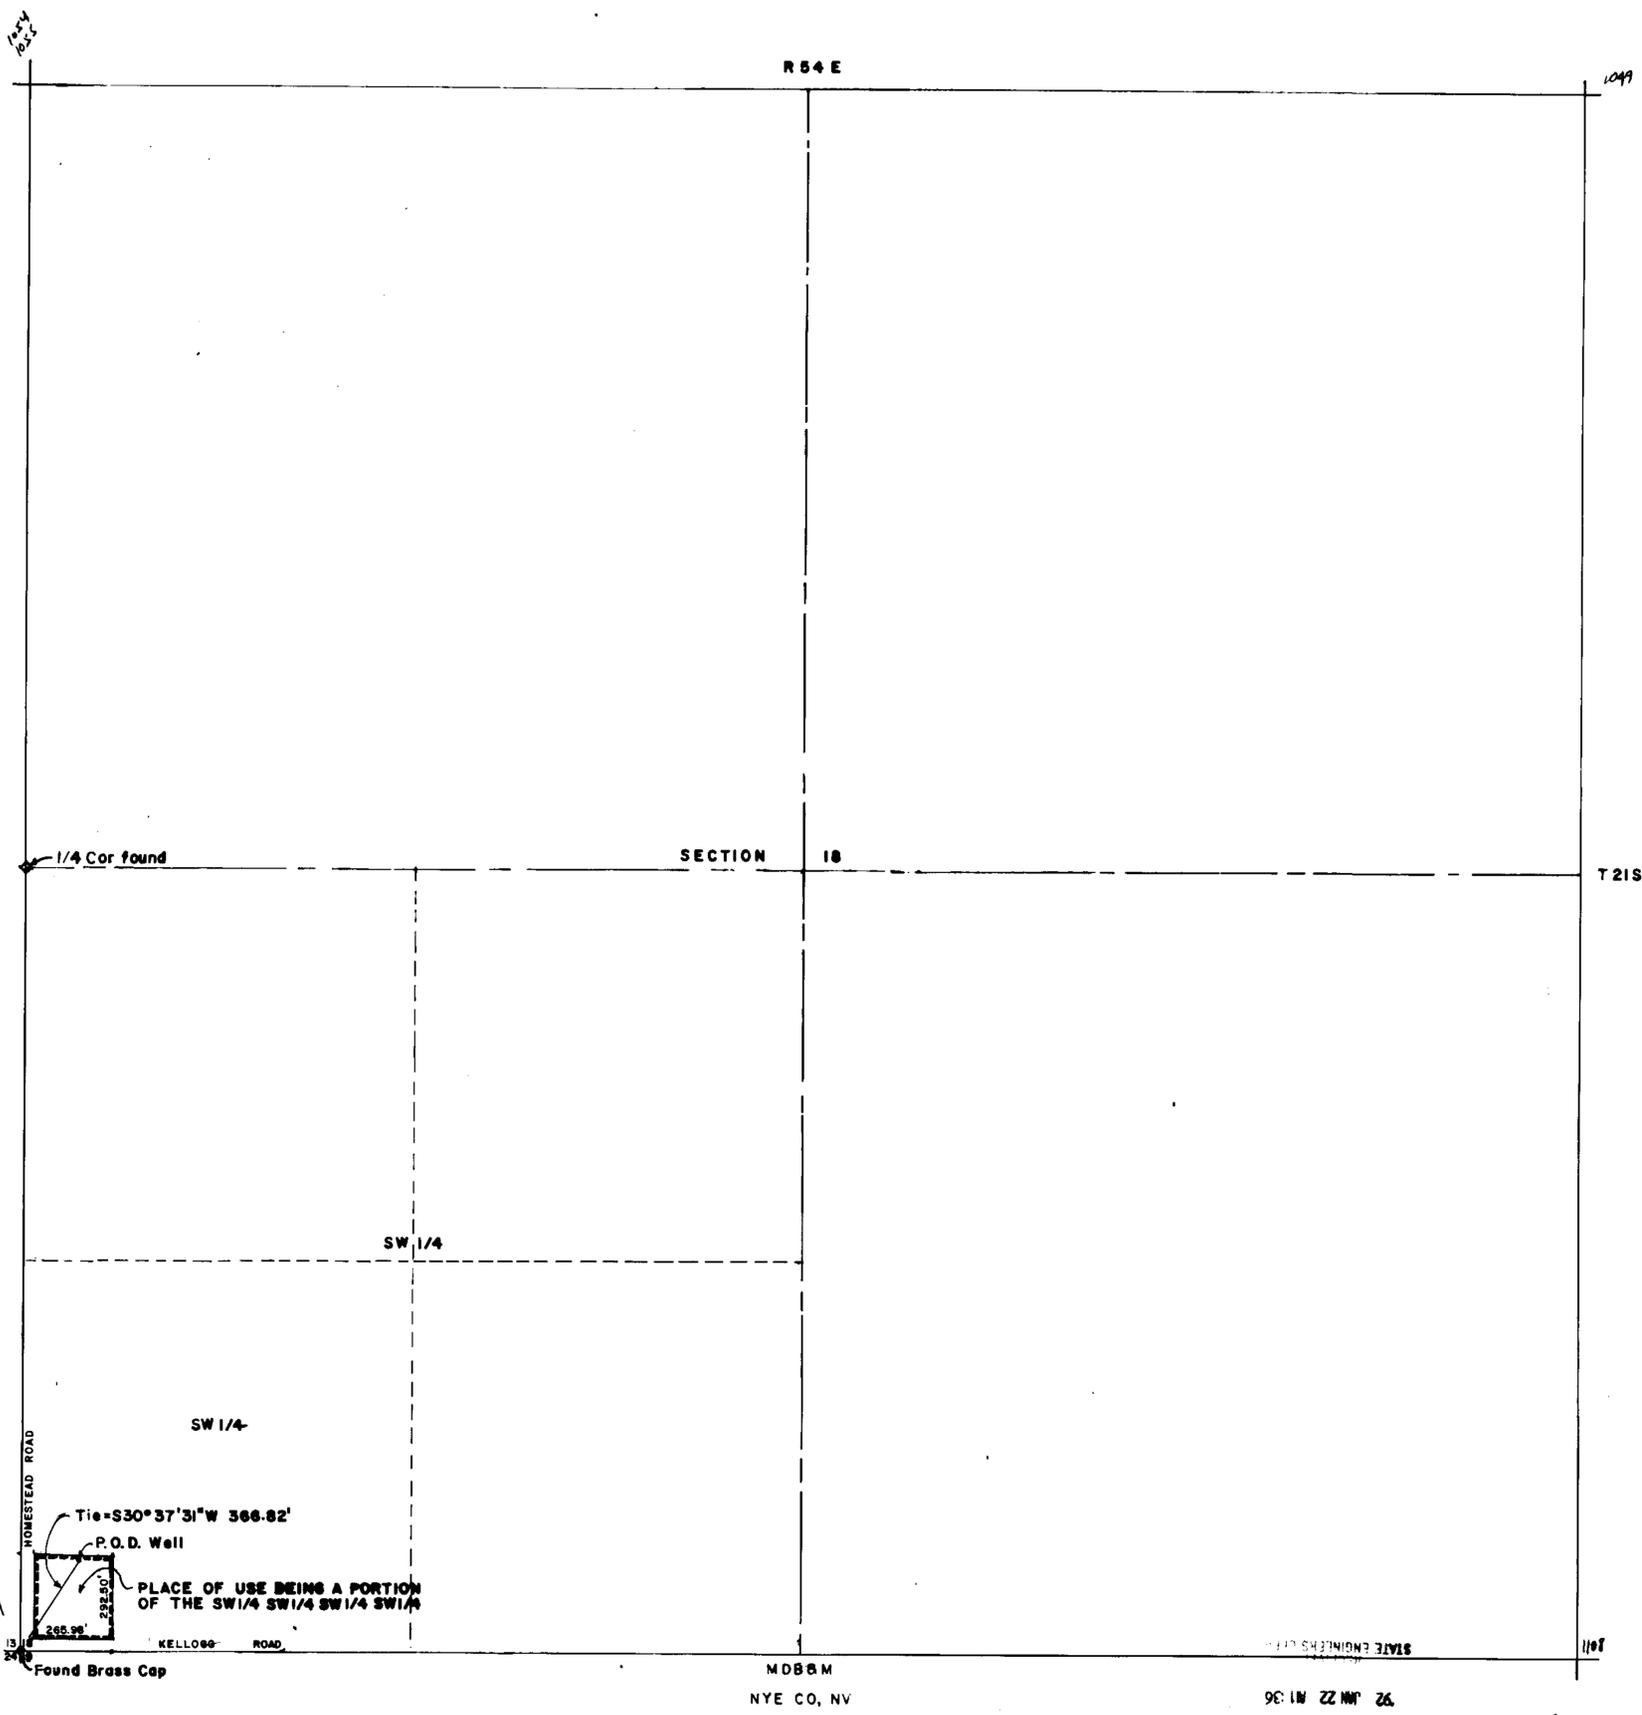

*Kevin -  
18 plate shows  
data base, but  
18 21 53, shows  
diff to plate*

*See  
Survey*