



SECTION	SUBDIVISION	TOWNSHIP	RANGE	CULTIVATED ACRES	DESCRIPTION OF CULTURE
18	LOT 2	44N	56E	1.20	MEADOW
	LOT 3	44N	56E	4.265	MEADOW
	SE 1/4 NW 1/4	44N	56E	1.06	MEADOW
TOTAL ACRES = 6.525					

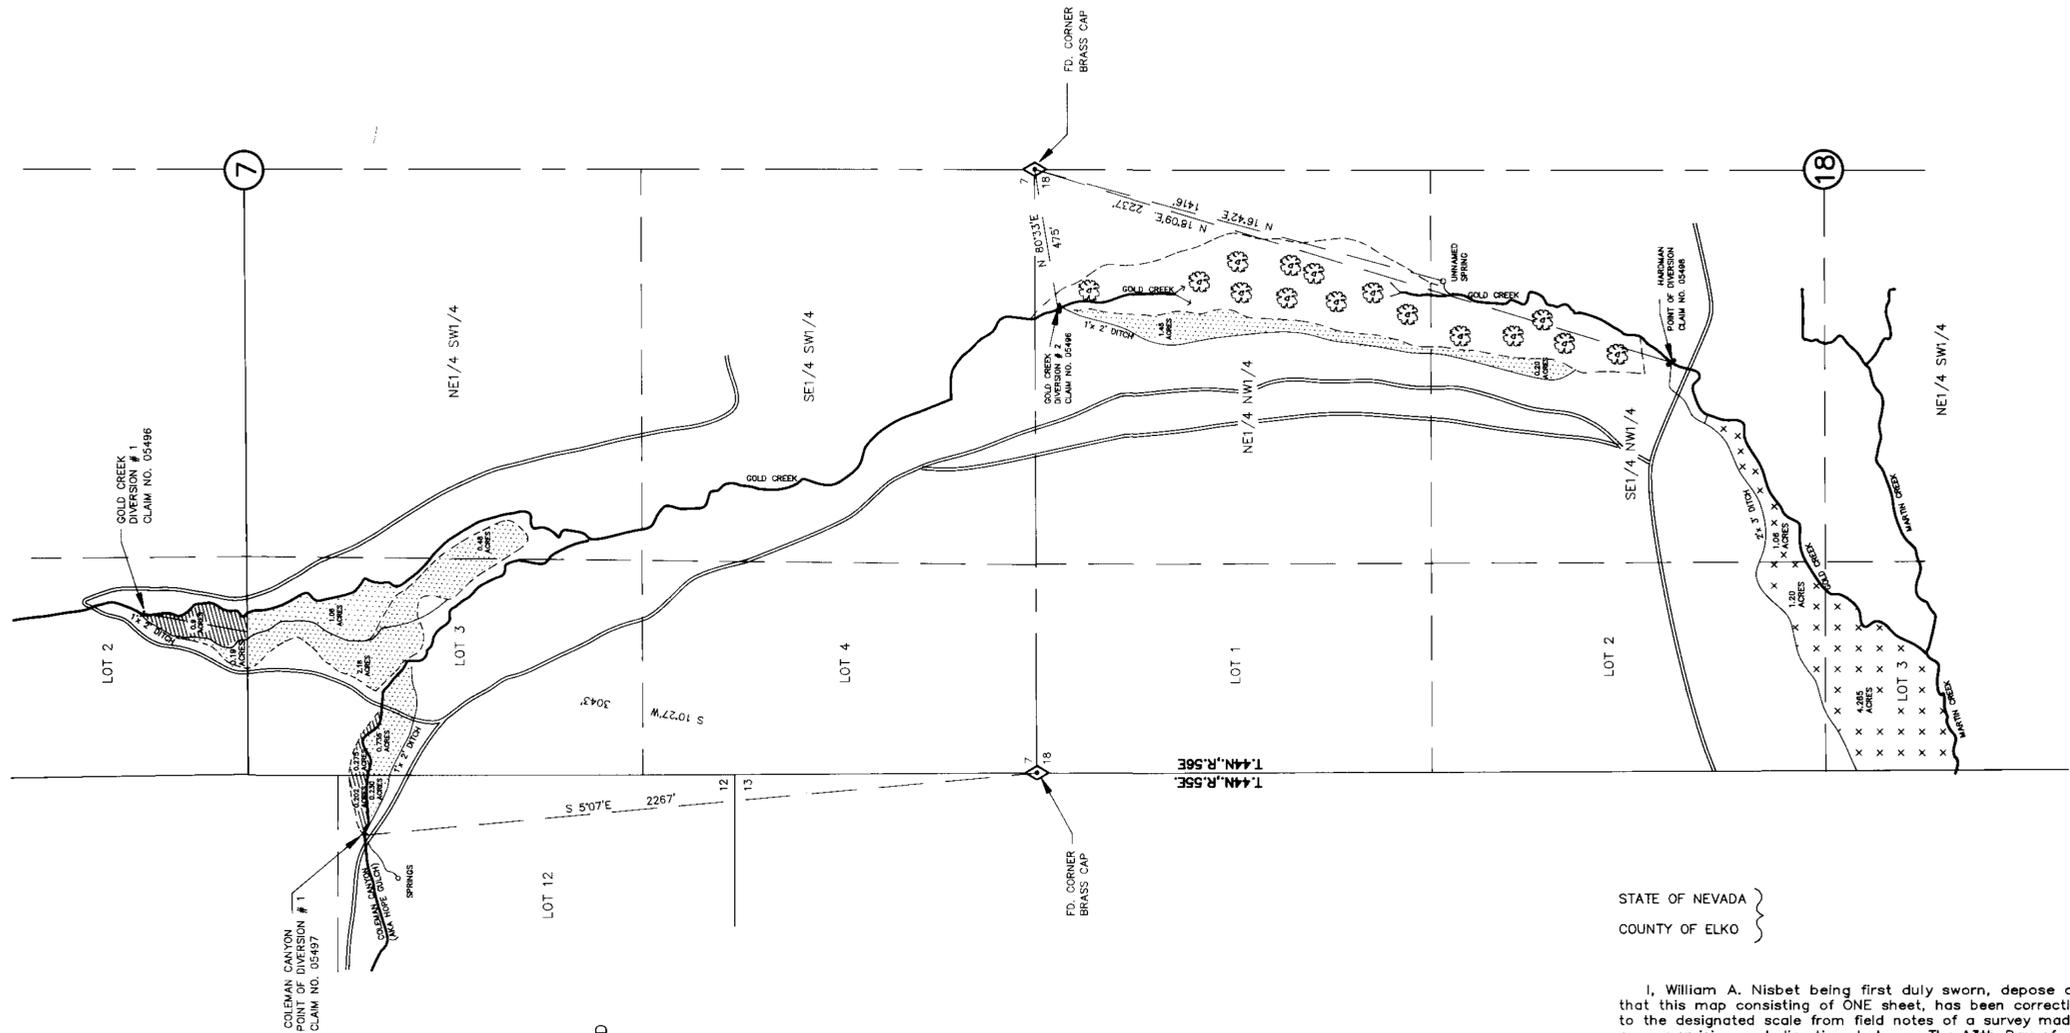

- LEGEND**
- ACRES TO BE TRANSFERRED
 - PROPOSED PLACE OF USE
 - ROAD
 - CREEK
 - DITCH
 - SUB IRRIGATION
 - WILLOWS & GRASS
 - DIVERSION DITCH AND DAM

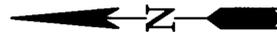

T. 44N., R. 55 & 56E.
M.D.M.

BASIS OF BEARING; MAGNETIC, VAR. 16' E.



STATE OF NEVADA
COUNTY OF ELKO


I, William A. Nisbet being first duly sworn, depose and say that this map consisting of ONE sheet, has been correctly drawn to the designated scale from field notes of a survey made under my supervision and direction, between The 13th Day of July and the 27th Day of July, 1991; that it truly and correctly represents the proposed location and extent of works used to divert water from COLEMAN CANYON CREEK (AKA HOPE GULCH), GOLD CREEK and SPRINGS in ELKO COUNTY, NEVADA, by JOHN WOOD GRISWOLD and JEANNE B. GRISWOLD, Trustees of the J. Griswold Family Trusts, 1/3 interest; WALT I. LEBERSKI and WANDA E. LEBERSKI, 1/3 interest; MARGARET M. MARTIN, JOHN H. MARTIN Jr. and MARY ELLEN MARTIN, 1/3 interest, for IRRIGATION, STOCKWATERING and DOMESTIC purposes. That the proposed point of diversion, the locations and names of all other works which will cross or connect with the proposed works, and the boundary of all lands, showing by 40 acre subdivisions the areas hereon.



William A. Nisbet
STATE WATER RIGHT SURVEYOR No. 448

Subscribed and sworn to before me this 20th day of Jan., 1992.
Notary public in and for ELKO COUNTY, NEVADA.

Coralee Griswold 57029-30

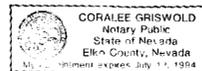

NO.	BY	DATE	DESCRIPTION	CHKD	APPRD
REVISIONS					
1	DDL				
2	DDL				

FILED
JAN 21 1992
STATE ENGINEER'S OFFICE

MAP TO ACCOMPANY
APPLICATION TO CHANGE POINTS OF DIVERSION AND PLACE OF USE OF A PORTION OF WATER HERETOFORE APPROPRIATED UNDER PROCEEDINGS 05496 AND 05497

FOR IRRIGATION, STOCKWATERING AND DOMESTIC

BY JOHN WOOD GRISWOLD and JEANNE B. GRISWOLD, TRUSTEES OF THE J. GRISWOLD FAMILY TRUSTS, 1/3 interest
WALT I. LEBERSKI and WANDA E. LEBERSKI, 1/3 interest
MARGARET M. MARTIN, JOHN H. MARTIN JR. and MARY ELLEN MARTIN, 1/3 interest

FROM COLEMAN CANYON CREEK (AKA HOPE GULCH) GOLD CREEK AND SPRINGS

IN ELKO COUNTY

CHILTON Engineering and Surveying, LTD
421 Court Street
(702) 738-2121 Elko, Nevada 89801

W91023 1/1

57030 57029