

57034 PRESTON DITCH


MAP TO ACCOMPANY APPLICATION TO CHANGE POINT OF DIVERSION, PLACE AND MANNER OF USE, FROM IRRIGATION TO MUNICIPAL & DOMESTIC USE BY WESTPAC UTILITIES, A DIVISION OF SIERRA PACIFIC POWER COMPANY FOR WATERS OF THE TRUCKEE RIVER IN WASHOE COUNTY, NEVADA

FILED  
DEC 24 1991  
STATE ENGINEER'S OFFICE

Westpac Utilities  
a division of Sierra Pacific Power Company

Date: DEC 91  
Drawn: JPP  
Checked: WJS  
BASE MAP 12

# WATER TO BE TRANSFERRED UNDER THE ORR DITCH DECREE

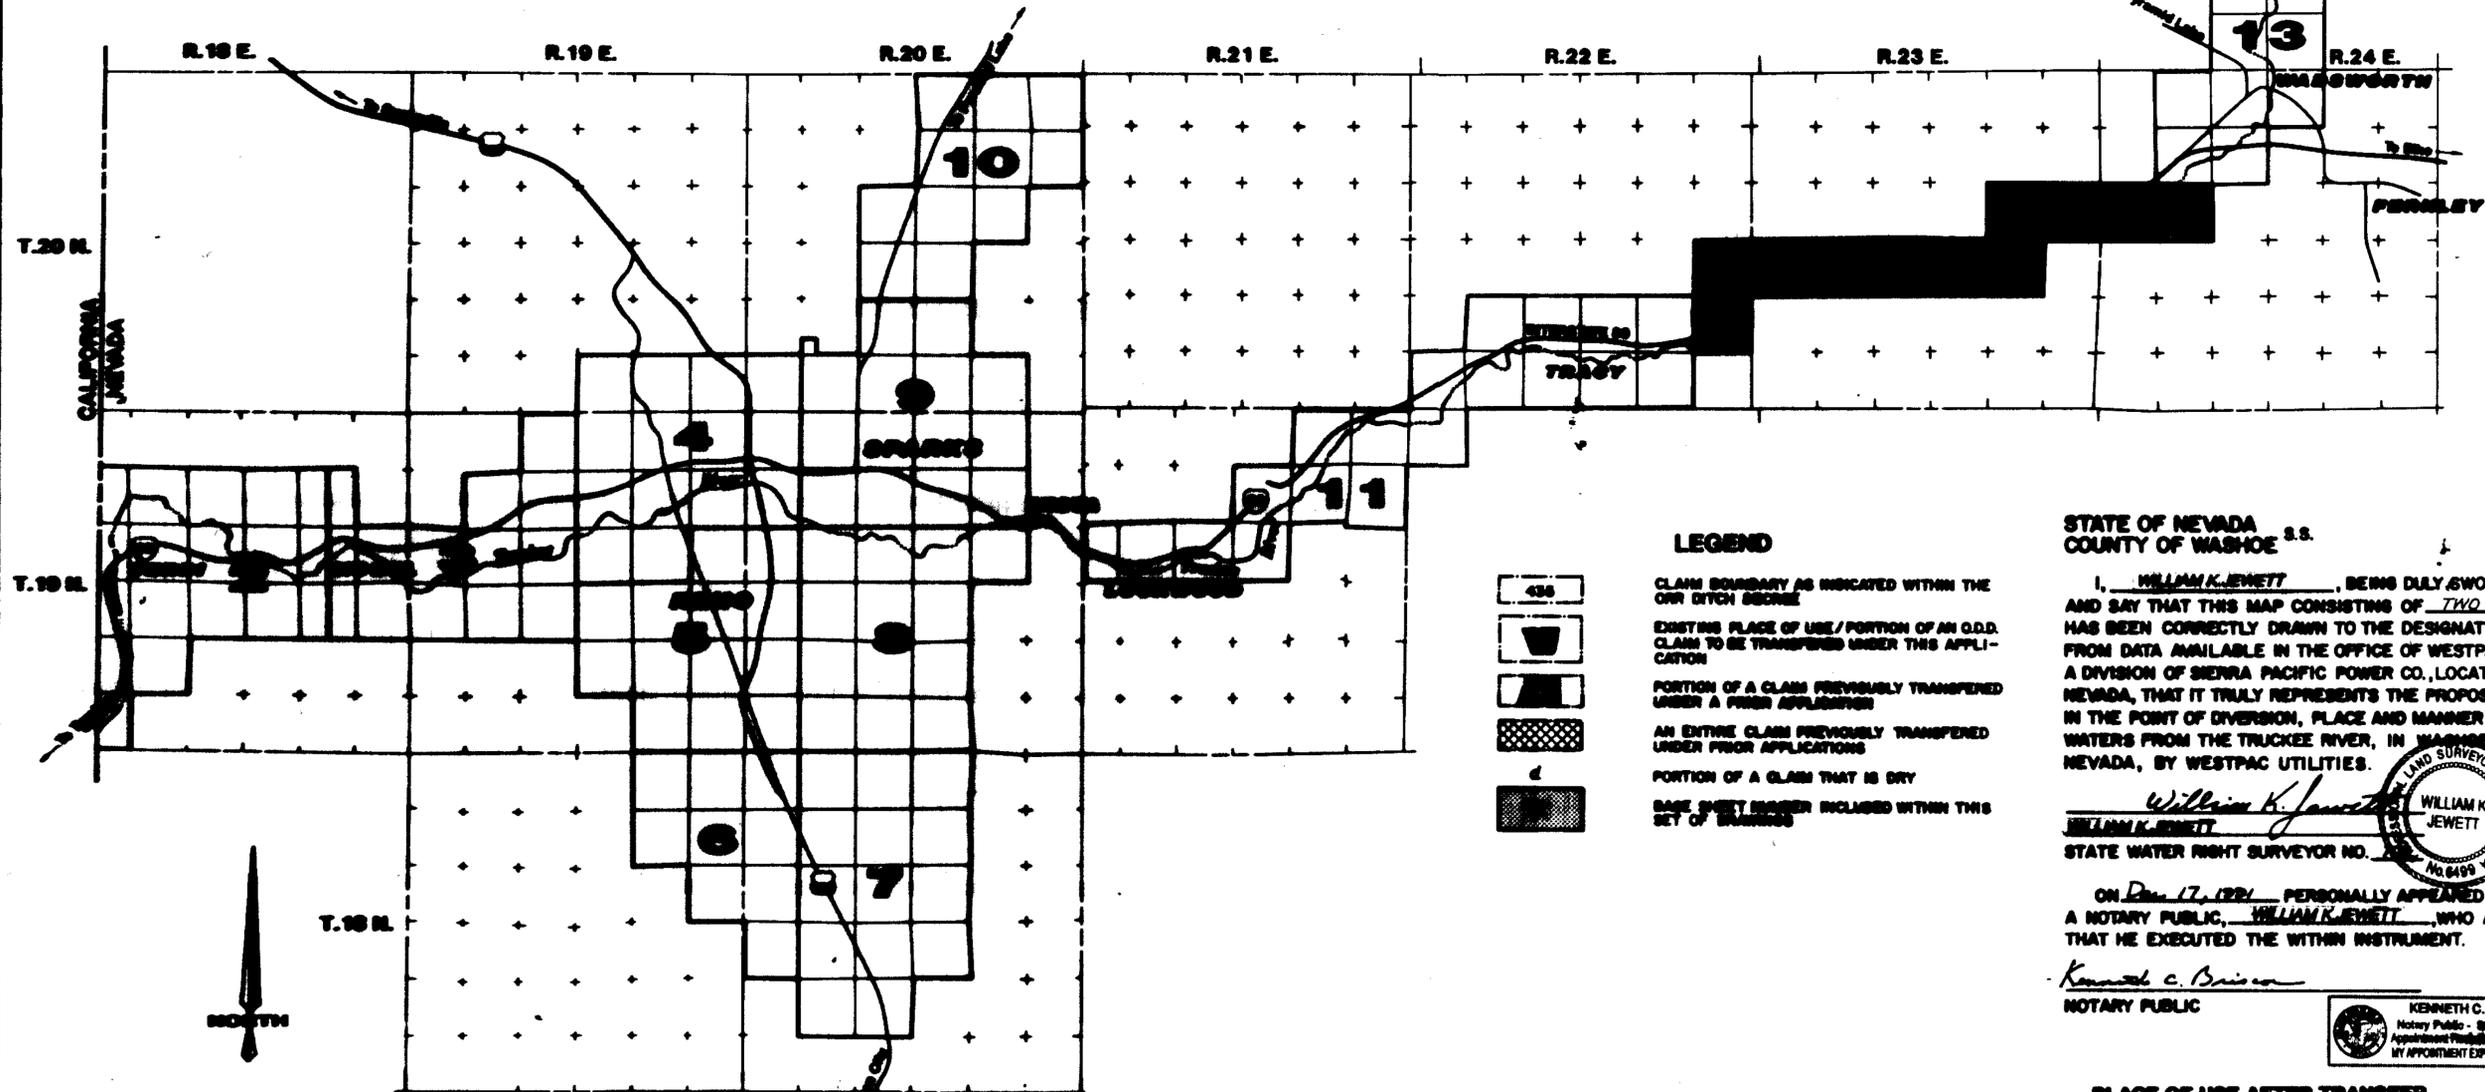

**KEY MAP OF BASE SHEETS**  
SCALE: 1:10000

**INDEX OF SHEETS:**  
SHEET 1 COVER SHEET  
SHEET 2 BASE MAP 12

- LEGEND**
- CLAIM BOUNDARY AS INDICATED WITHIN THE ORR DITCH DECREE
  - EXISTING PLACE OF USE / PORTION OF AN O.D.D. CLAIM TO BE TRANSFERRED UNDER THIS APPLICATION
  - PORTION OF A CLAIM PREVIOUSLY TRANSFERRED UNDER A PRIOR APPLICATION
  - AN ENTIRE CLAIM PREVIOUSLY TRANSFERRED UNDER PRIOR APPLICATIONS
  - PORTION OF A CLAIM THAT IS DRY
  - BASE SHEET NUMBER INCLUDED WITHIN THIS SET OF DRAWINGS

STATE OF NEVADA  
COUNTY OF WASHOE S.S.

I, WILLIAM K. JEWETT, BEING DULY SWORN, DEPOSE AND SAY THAT THIS MAP CONSISTING OF TWO SHEETS HAS BEEN CORRECTLY DRAWN TO THE DESIGNATED SCALE, FROM DATA AVAILABLE IN THE OFFICE OF WESTPAC UTILITIES, A DIVISION OF SIERRA PACIFIC POWER CO., LOCATED AT RENO, NEVADA, THAT IT TRULY REPRESENTS THE PROPOSED CHANGES IN THE POINT OF DIVERSION, PLACE AND MANNER OF USE, OF THE WATERS FROM THE TRUCKEE RIVER, IN WASHOE COUNTY, NEVADA, BY WESTPAC UTILITIES.

*William K. Jewett*  
WILLIAM K. JEWETT  
STATE WATER RIGHT SURVEYOR NO. 108499

ON Dec 17, 1991 PERSONALLY APPEARED BEFORE ME, A NOTARY PUBLIC, WILLIAM K. JEWETT, WHO ACKNOWLEDGED THAT HE EXECUTED THE WITHIN INSTRUMENT.

*Kenneth C. Briscoe*  
NOTARY PUBLIC

KENNETH C. BRISCOE  
Notary Public - State of Nevada  
Appointment Expires Jan. 21, 1993

**PLACE OF USE AFTER TRANSFER**  
THE CERTIFIED WATER SERVICE AREA OF WESTPAC UTILITIES AS DESCRIBED IN THE LEGAL DESCRIPTION, AND SHOWN ON THE SUPPORTING MAP OF THE CERTIFIED WATER SERVICE AREA ON FILE WITH THE STATE ENGINEERS OFFICE.

**POINT OF DIVERSION AFTER TRANSFER**  
EXISTING WESTPAC UTILITIES POINTS OF DIVERSION AS DESCRIBED IN APPLICATIONS 49886 & 49887, AND SHOWN ON SUPPORTING MAPS ACCOMPANYING SAID APPLICATIONS ON FILE WITH THE STATE ENGINEERS OFFICE.

**BASIS OF BEARINGS:**  
TIES TO THE POINTS OF DIVERSION ARE DEPICTED AS INDICATED WITHIN THE ORR DITCH DECREE.

57034

**PRESTON DITCH**

**MAP TO ACCOMPANY APPLICATION TO CHANGE POINT OF DIVERSION, PLACE AND MANNER OF USE, FROM IRRIGATION TO MUNICIPAL & DOMESTIC USE BY WESTPAC UTILITIES, A DIVISION OF SIERRA PACIFIC POWER COMPANY FOR THE WATERS OF THE TRUCKEE RIVER IN WASHOE COUNTY, NEVADA**

FILED  
DEC 24 1991  
STATE ENGINEERS OFFICE

Westpac Utilities  
a division of Sierra Pacific Power Company

Date: Dec '91  
Drawn: JF  
Checked: WKT  
BASE MAP 1

RECEIVED  
STATE ENGINEERS OFFICE  
DEC 24 1991