

MAP TO ACCOMPANY APPLICATION TO
APPROPRIATE WATER FOR COMMERCIAL
AND DOMESTIC PURPOSES

STATE OF NEVADA }
COUNTY OF CHURCHILL } SS

I, BARRY A. FITZPATRICK FIRST DULY SWORN, DEPOSE AND SAY THAT THIS MAP, CONSISTING OF ONE SHEET, HAS BEEN CORRECTLY DRAWN TO THE DESIGNATED SCALE FROM FIELD NOTES OF A SURVEY MADE BY ME ON THE 13TH DAY OF DECEMBER 1991, THAT IT TRULY AND CORRECTLY REPRESENTS THE PROPOSED LOCATION AND EXTENT OF THE WORKS USED TO DIVERT WATER FROM AN UNDERGROUND SOURCE IN CHURCHILL COUNTY BY BOB MARCELLUS FOR COMMERCIAL AND DOMESTIC PURPOSES THAT THE PROPOSED POINT OF DIVERSION THE APPROXIMATE LOCATION AND SIZE OF THE DIVERTING CHANNEL OR OTHER CONDUIT THE PLACE AND MANNER OF USE AND THE LOCATION AND NAMES OF THE OTHER WORKS OR STREAMS WHICH ARE CROSSED OR CONNECTED WITH THE SAID WORKS ARE FULLY AND CORRECTLY DESIGNATED THEREON.



Barry A. Fitzpatrick
BARRY A. FITZPATRICK S.W.R.S. NO. 817 12/31/91
DATE


SUBSCRIBED AND SWORN TO BEFORE ME THIS 31 DAY OF
December, 1991. NOTARY PUBLIC IN AND FOR CHURCHILL
COUNTY, NEVADA.

Kathy Hibel
KATHY HIBEL 12-31-91
NOTARY PUBLIC DATE



BASIS OF BEARING:


11 00' 19' 00" E ALONG THE EAST LINE OF THE NE 1/4 OF SECTION: 29,
T. 19 N., R. 28 E., M.D.B. & M.

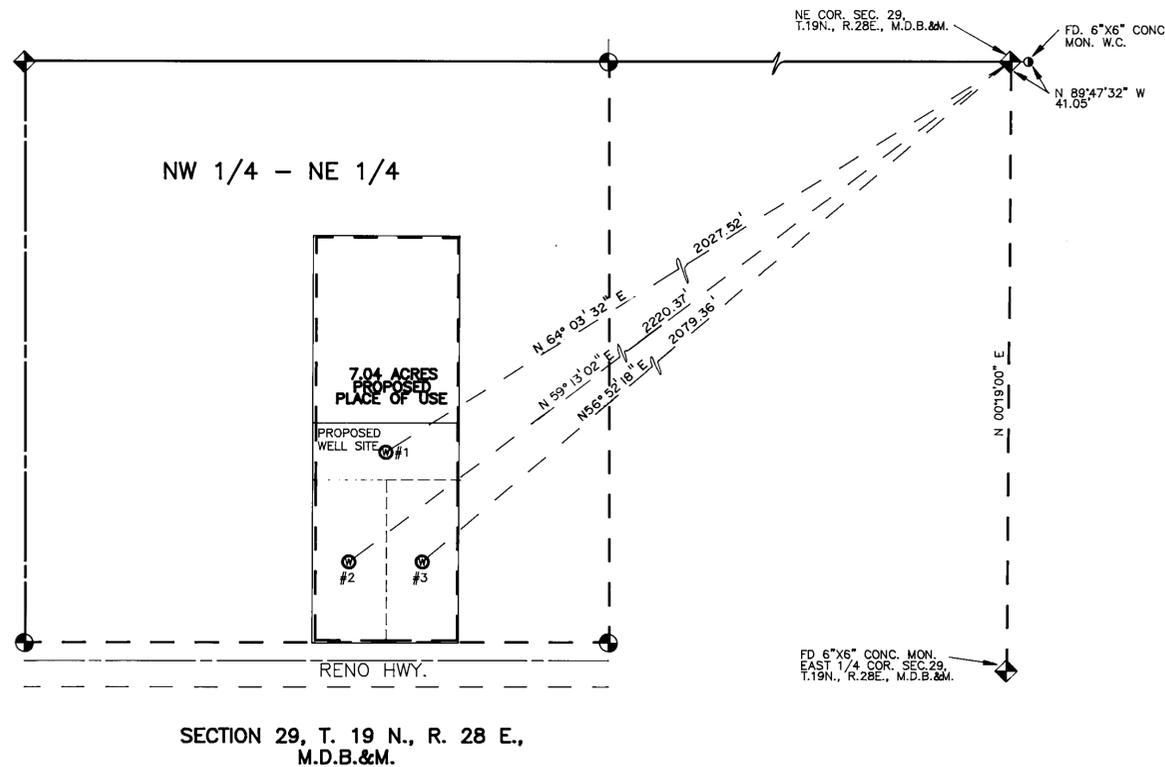

SCALE : 1" = 200'

LEGEND :

- PROPOSED PLACE OF USE
- ⊙ PROPOSED WELL SITES

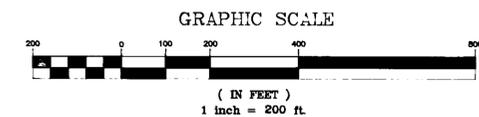

57061

LUMOS & ASSOCIATES, INC.

MAP TO ACCOMPANY APPLICATION TO
APPROPRIATE WATER FOR COMMERCIAL
AND DOMESTIC PURPOSES

BY : BOB MARCELLUS

FROM : AN UNDERGROUND SOURCE



Drawn By: JENNIFER SPANGLE
Date: DECEMBER 30, 1991
Scale: 1" = 200'
Job No.: 2281

STATE ENGINEER
16 DEC 31 1991