

STATE OF NEVADA)
) SS.
 COUNTY OF ELKO)

I, ROBERT E. MORLEY, BEING FIRST DULY SWORN, DEPOSE AND SAY THAT THIS MAP, CONSISTING OF ONE SHEET, HAS BEEN CORRECTLY DRAWN TO THE DESIGNATED SCALE FROM FIELD NOTES OF A SURVEY MADE UNDER MY SUPERVISION AND DIRECTION, BETWEEN THE 6TH DAY OF JANUARY AND THE 7TH DAY OF JANUARY, 1992; THAT IT TRULY AND CORRECTLY REPRESENTS THE PROPOSED LOCATION AND EXTENT OF THE WORKS USED TO DIVERT WATER FROM UNDERGROUND IN EUREKA COUNTY, BY BARRICK GOLDSTRIKE MINES INC., FOR MINING, MILLING & DEWATERING PURPOSES. THAT THE PROPOSED POINT OF DIVERSION, THE APPROXIMATE LOCATION AND SIZE OF THE DIVERTING CHANNEL, ALL RESERVOIRS OR BASINS, THE LOCATION AND NAMES OF ALL OTHER WORKS WHICH WILL CROSS OR CONNECT WITH THE PROPOSED WORKS, AND THE BOUNDARY OF ALL LANDS, SHOWING BY 40-ACRE SUBDIVISION, ARE FULLY AND CORRECTLY DESIGNATED THEREON.




Robert E. Morley
 STATE WATER RIGHT SURVEYOR NO. 668



SUBSCRIBED AND SWORN TO BEFORE ME THIS 10th DAY OF

January, 1992.

Linda L. Reynolds
 NOTARY PUBLIC IN AND FOR ELKO COUNTY, NEVADA.

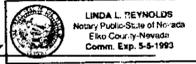

BASIS OF BEARINGS: TRUE NORTH USING A MAGNETIC DECLINATION OF 17 DEGREES 30 MINUTES EAST AS DETERMINED ON THE DATE OF THE SURVEY.

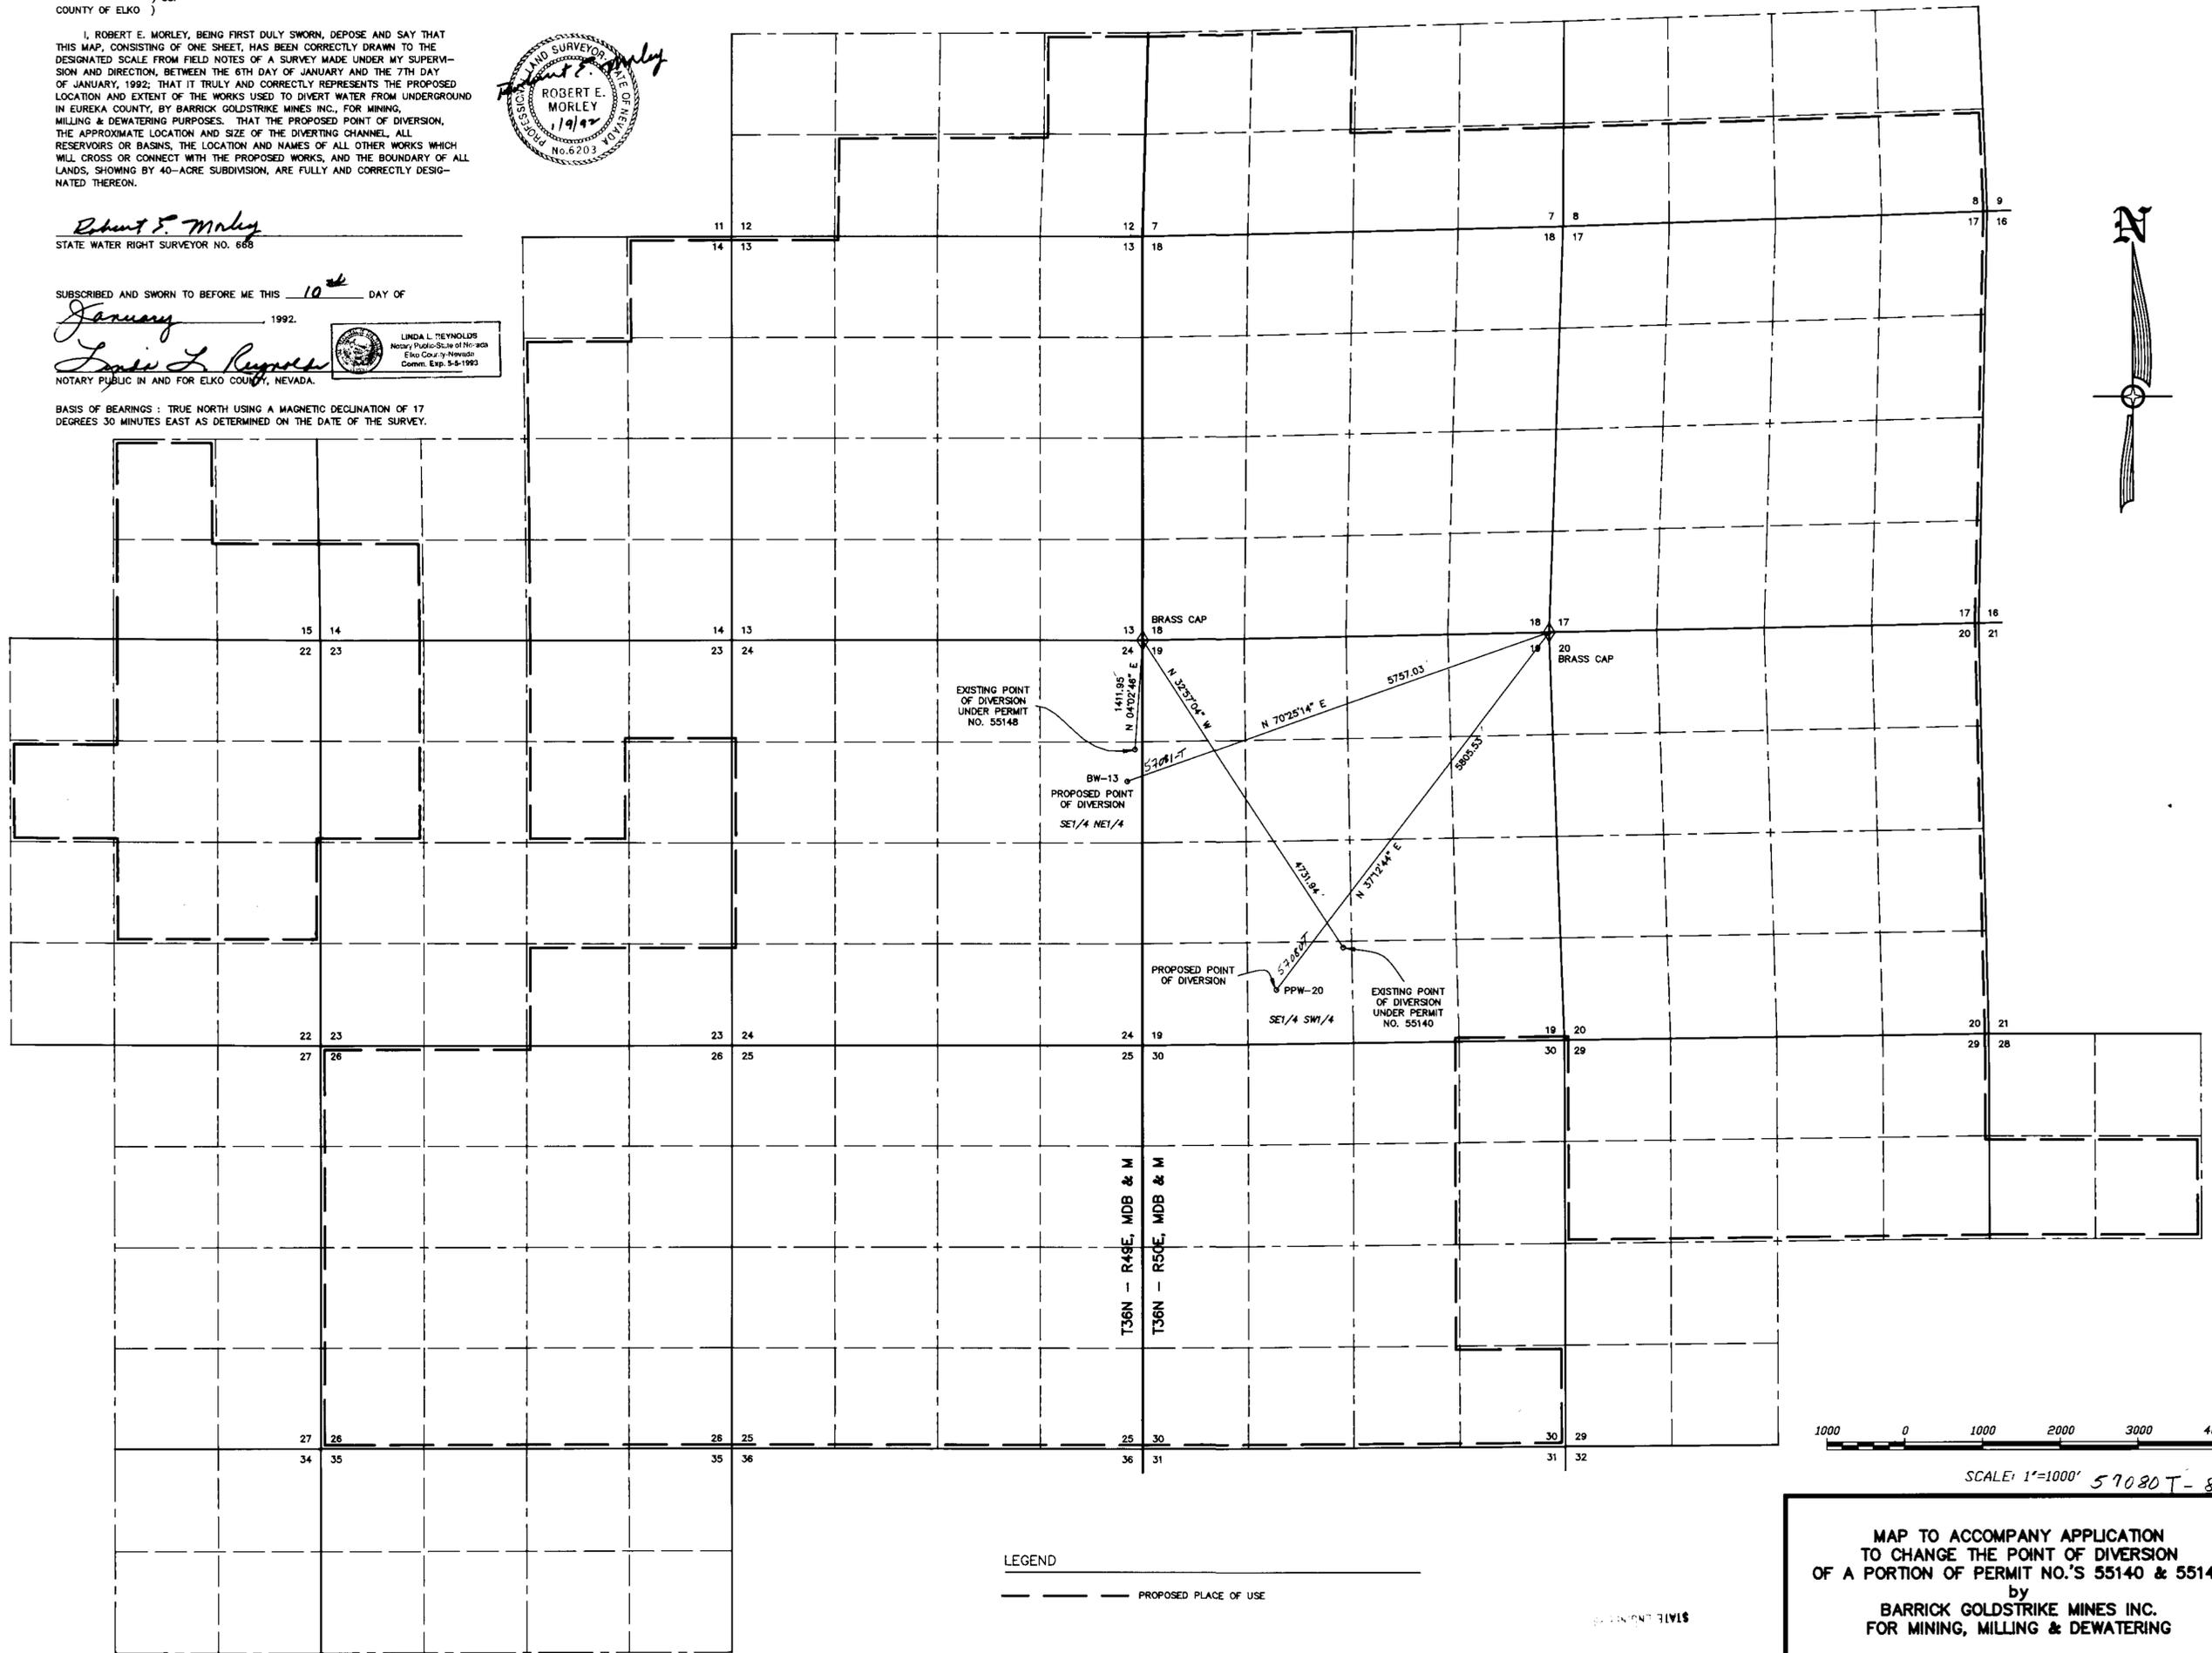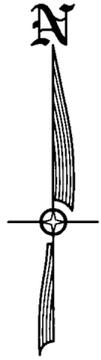

T36N - R4SE, MDB & M
 T36N - R5SE, MDB & M

LEGEND
 - - - - - PROPOSED PLACE OF USE



SCALE: 1"=1000' 57080T-81T

MAP TO ACCOMPANY APPLICATION
 TO CHANGE THE POINT OF DIVERSION
 OF A PORTION OF PERMIT NO.'S 55140 & 55148
 by
 BARRICK GOLDSTRIKE MINES INC.
 FOR MINING, MILLING & DEWATERING

STATE ENGINEER'S OFFICE
 FILED
 JAN 14 1992
 STATE ENGINEER'S OFFICE

HIGH DESERT ENGINEERING
 515 SOUTH FIFTH STREET
 ELKO, NEVADA 89801
 (702) 738-4053
W92002

57081-T 57080-T