


E1/2 SECTION 28 , W1/2 SECTION 27, T6N, R66E, M.D.B. & M.

SURVEYOR'S STATEMENT

I, Frank C. Hulse, being first duly sworn, depose and say that this map, consisting of one sheet, has been correctly drawn to the designated scale from field notes of a survey made by me on December 23rd, 1991; that it truly and correctly represents the location of the existing point of diversion and the proposed points of diversion used to divert water from an underground source from Application 19592 in Lake Valley, Nevada, by (Kerry Holt) Geysers Ranch, Ltd. for irrigation purposes. Place of use being within 40 acre subdivisions shown by heavy dashed lines

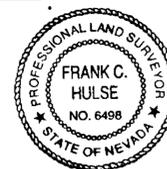

Frank C. Hulse
 Frank C. Hulse
 State Water Right Surveyor # 722

STATE OF NEVADA
 COUNTY OF LINCOLN ss

Subscribed and sworn to before me this 13 day of January, 1992, a Notary Public in and for Lincoln County, Nevada.

Allyn Hammon
 Notary Public





My appointment expires 1995

NOTE: 2.0 C.F.S. WILL BE PUMPED FROM THE NEW P.O.D. — LEAVING 3.0 C.F.S. ON THE ORIGINAL P.O.D.

APPLICANT: GEYSERS RANCH LTD
 C/O KERRY HOLT
 BOX 249
 ENTERPRISE, UTAH 84725

BASIS OF BEARING: RANGE LINE BETWEEN T5N & T6N, R66E, M.D.B. & M. S89°58'20"E

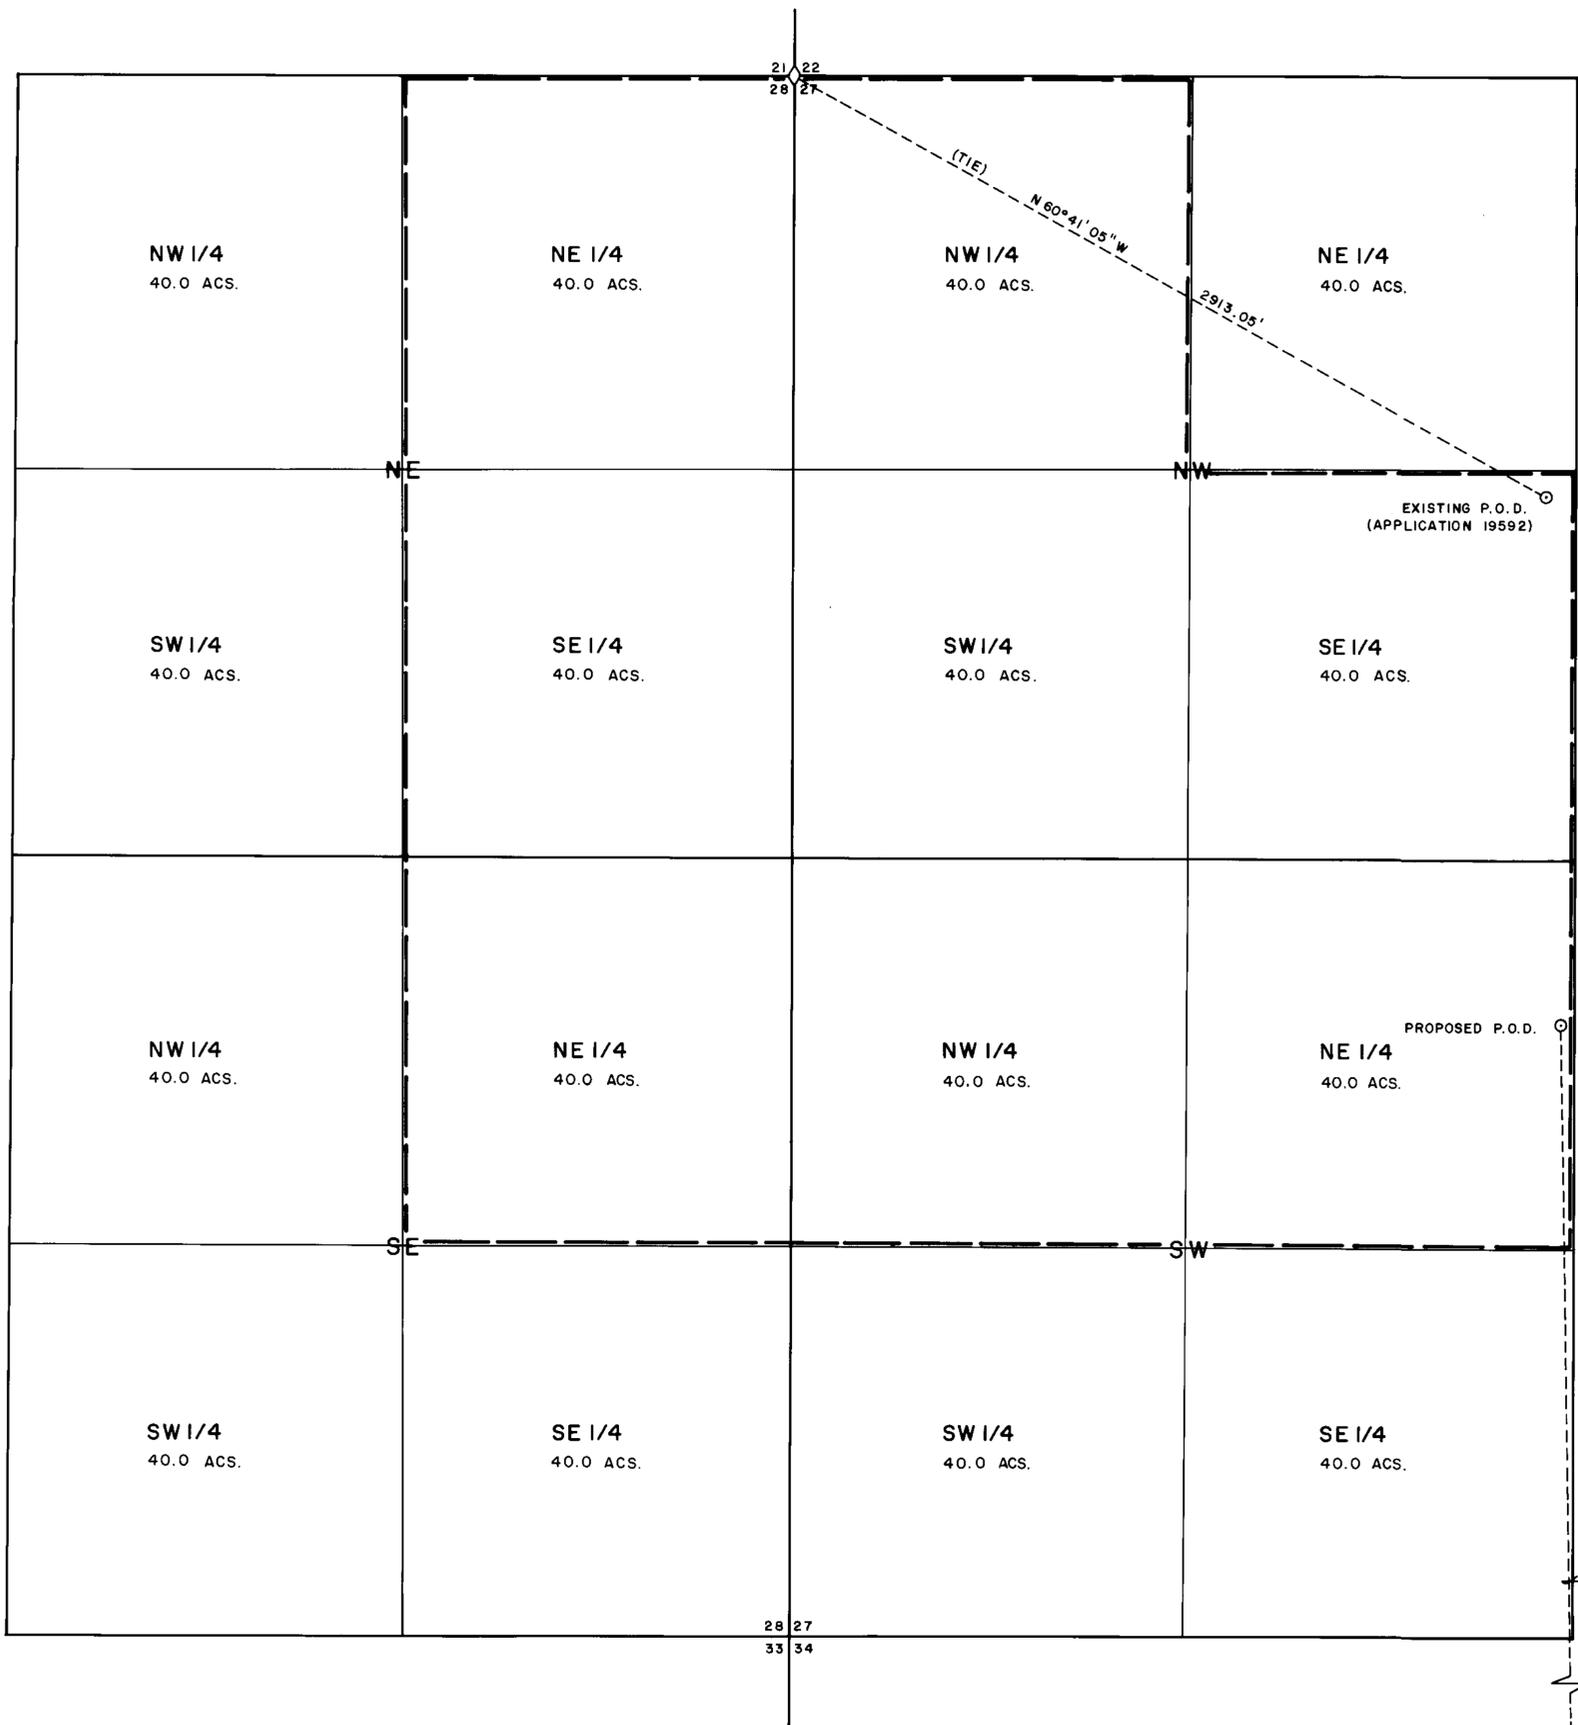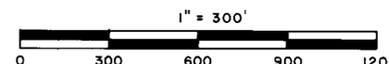

B.L.M. BRASS CAP
 S1/4 COR. SEC. 34
 T6N, R66E, M.D.B. & M.

FILED
 JAN 22 1992
 STATE ENGINEER'S OFFICE

JAN 22 1992

MAP TO ACCOMPANY APPLICATION FOR CHANGE IN THE POINT OF DIVERSION OF A PORTION OF APPLICATION 19592 FOR IRRIGATION BY (KERRY HOLT) GEYSERS RANCH LTD. FROM AN UNDERGROUND SOURCE.

FRANK C. HULSE/s.f. JAN. 1992

57109
 57358 T 57109