

SURVEYOR'S STATEMENT

E1/2 SECTION 3, T5N, R66E, M. D. B. & M.

I, Frank C. Hulse, being first duly sworn, depose and say that this map consisting of one sheet, has been correctly drawn to the designated scale from field notes of a survey made by me on December 23rd, 1991; that it truly and correctly represents the location of the existing point of diversion and the proposed points of diversion used to divert water from an underground source from Application 22754 in Lake Valley, Nevada, by (Kerry Holt) Geysers Ranch, Ltd. for irrigation purposes. Place of use being within 40 acre and 36 acre sub-divisions shown by heavy dashed lines _____.



Frank C. Hulse
 Frank C. Hulse
 State Water Right Surveyor # 722

STATE OF NEVADA
 COUNTY OF LINCOLN ss


Subscribed and sworn to before me this 13 day of January, 1992,
 a Notary Public in and for Lincoln County, Nevada.

Allyn Howard
 Notary Public My appointment expires 1995





NOTE: 2.0 C.F.S. WILL BE PUMPED FROM THE NEW P.O.D. —
 LEAVING 3.23 C.F.S. ON THE ORIGINAL P.O.D.

APPLICANT: GEYSERS RANCH LTD.
 C/O KERRY HOLT
 BOX 249
 ENTERPRISE, UTAH 84725

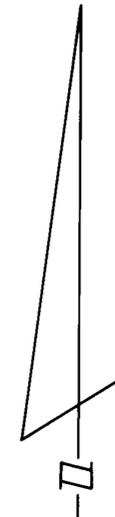

BASIS OF BEARING: RANGE LINE BETWEEN
 T5N & T6N, R66E, M.D.B. & M.
 S 89° 58' 20" E

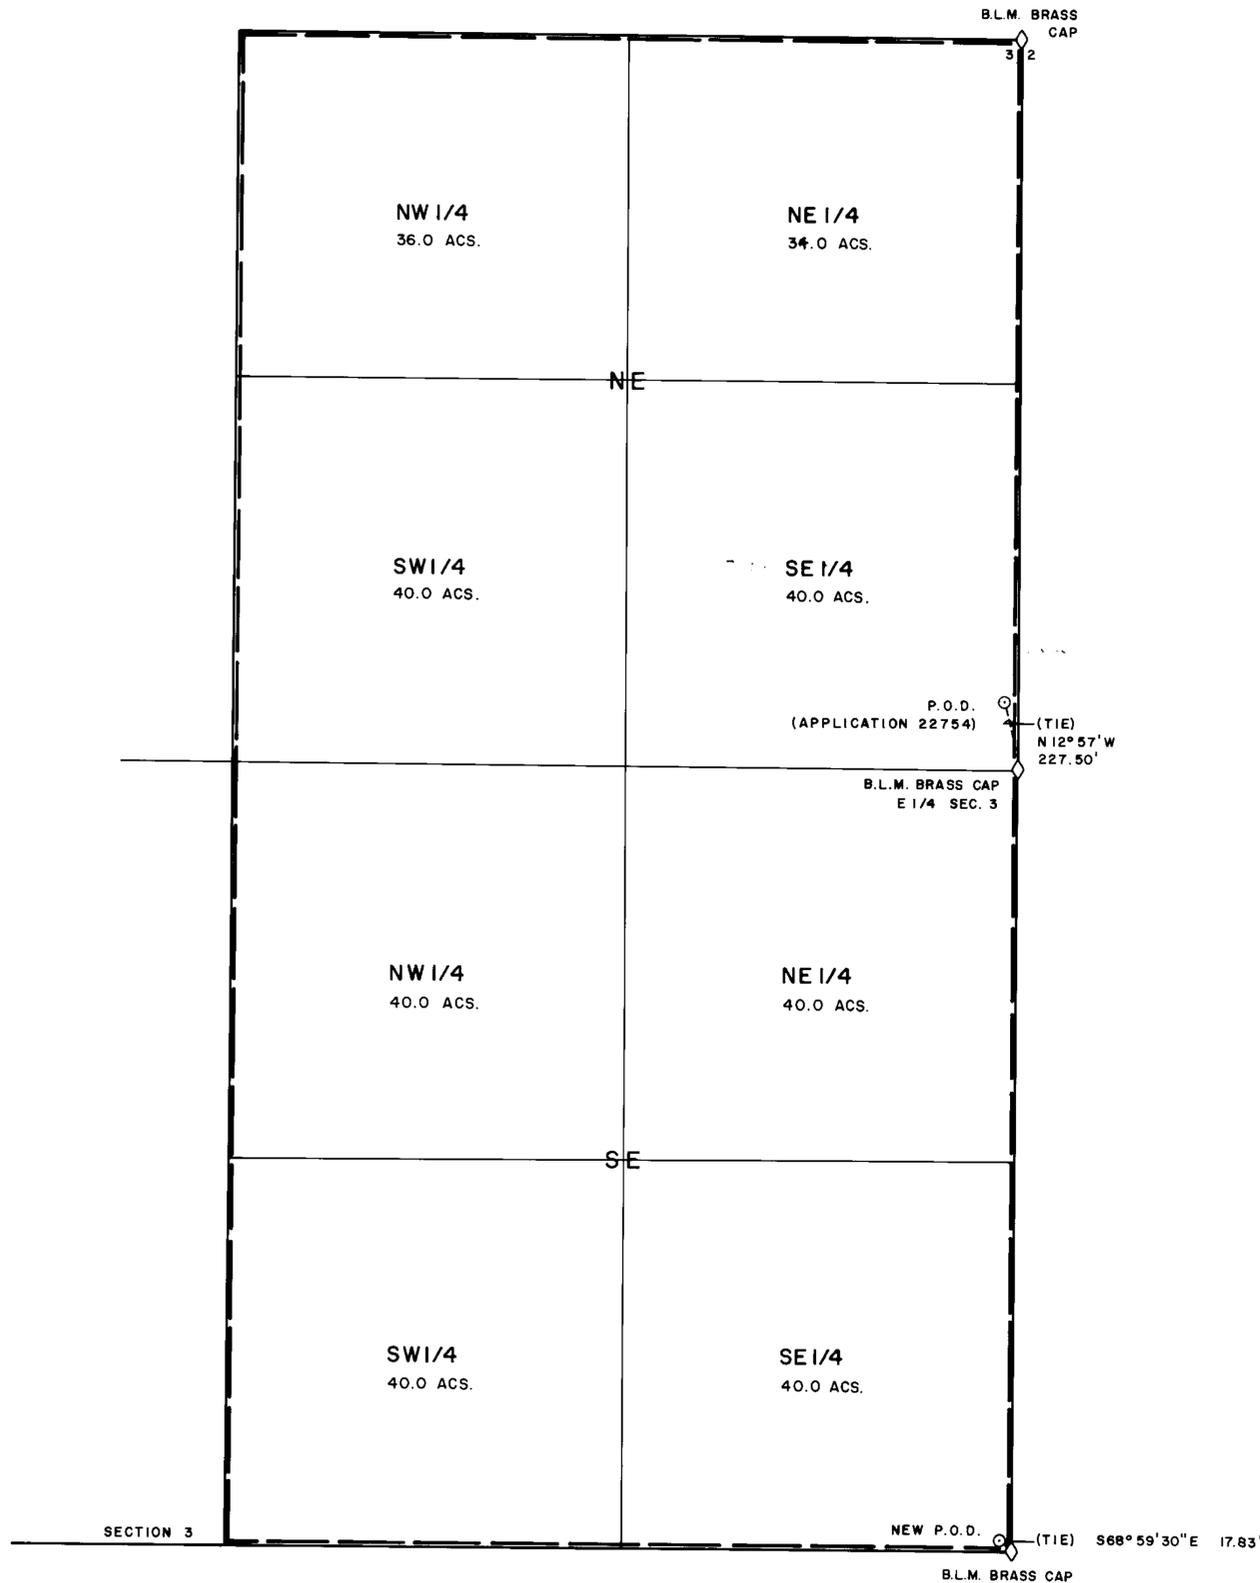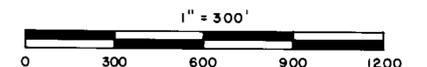

FILED
 JAN 22 1992
 STATE ENGINEER'S OFFICE

MAP TO ACCOMPANY APPLICATION FOR
 CHANGE IN THE POINT OF DIVERSION OF
 A PORTION OF APPLICATION
 22754 FOR IRRIGATION BY (KERRY
 HOLT) GEYSERS RANCH LTD. FROM
 AN UNDERGROUND SOURCE.

FRANK C. HULSE/s.f. JAN. 1992

573597 57110