

BASIS OF BEARING  
 N89°50'32"E being the South line of Section 16, T20S, R53E, MDB&M per  
 Parcel Map - File No. 151190, NYE County Records.

SURVEYORS STATEMENT  
 STATE OF NEVADA, )  
 ) ss  
 COUNTY OF NYE )

I, CHARLES L. THOMSEN, being first duly sworn, depose and say this Map consisting of one sheet, has been drawn to the designated scale from field notes of a survey under my supervision and direction on JANUARY 6, 1992; that it truly and correctly represents the proposed location and extent of the works used to divert water from an underground source in NYE County by Raymond E. Jentz and Jeanne R. Jentz for commercial and domestic purposes. That the proposed point of diversion and place of use is shown thereon. The place of use is marked by heavy dashed lines.


*Charles L. Thomsen*  
 STATE WATER RIGHT SURVEYOR



ACKNOWLEDGEMENT  
 STATE OF NEVADA )  
 ) ss  
 COUNTY OF Nye )  
 Sworn to and subscribed to this 11 day of January, 1992  
 NOTARY PUBLIC



*Cheryl DeOra*

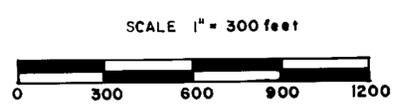


57111

MAP  
 TO ACCOMPANY APPLICATION TO APPROPRIATE WATER  
 FOR COMMERCIAL AND DOMESTIC PURPOSES  
 BY RAYMOND E. JENTZ AND JEANNE R. JENTZ  
 FROM UNDERGROUND SOURCES

FILED  
 JAN 22 1992  
 STATE ENGINEER'S OFFICE

Charles L. Thomsen Water Right Surveyor

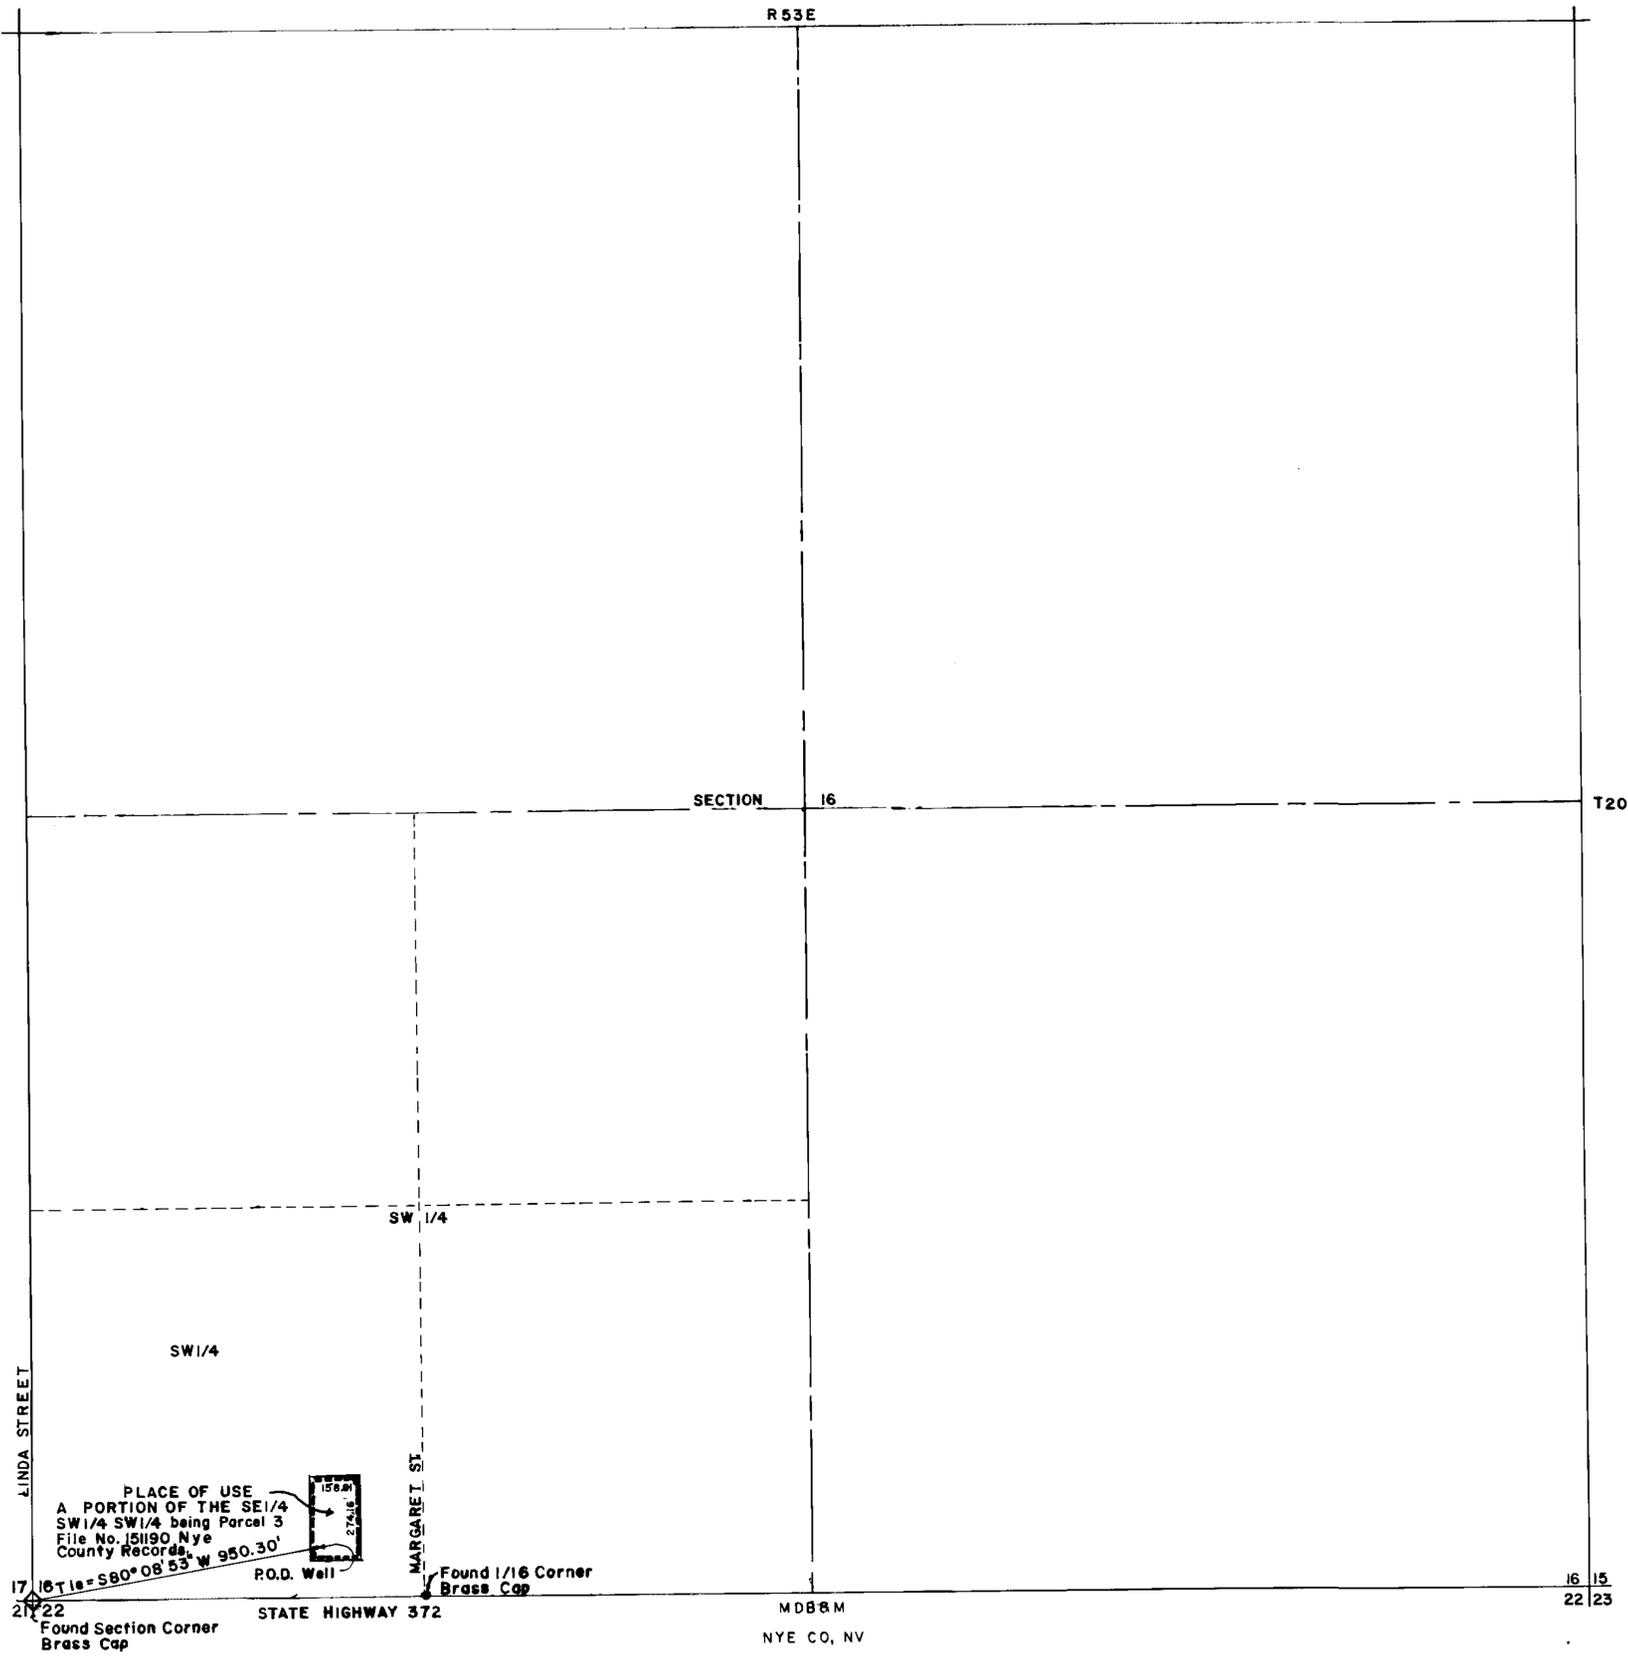

17-17  
 1-17  
 17-17  
 2014

57111