

STATE OF NEVADA
COUNTY OF HUMBOLDT

I, ROBERT N. CALDWELL, being first duly sworn, depose and say that this map, consisting of one sheet, has been correctly drawn to the designated scale from field notes of a survey made by me or under my supervision and direction, between the 23rd day of January, and the 24th day of January, 1992; that it truly and correctly represents the proposed location and extent of the works used to divert water from underground in Humboldt County, by DeLong Ranches, Inc., for stockwatering purposes, under Permit No. 46397. That the proposed point of diversion, the approximate location and size of the diverting channel or other conduit, the place and manner of use, and the location and names of all other works or streams which are crossed by, or connected with said works, are fully and correctly designated hereon.

Robert N. Caldwell
State Water Right Surveyor No. 468
No. 4233 1992

Subscribed and sworn to before me this 27th day of January, 1992.

Ginger M. Gabiola
Notary Public

GINGER M. GABIOLA
NOTARY PUBLIC
HUMBOLDT CO., NEVADA
My Appointment Expires
JAN. 1, 1996

57118 CERTIFICATE No. 14363 ISSUED 07-08-96

SCALE 1" = 2000'



57118


MAP TO ACCOMPANY APPLICATION
TO CHANGE THE PLACE & MANNER OF USE
OF A PORTION OF PERMIT NO. 46397
From Mining, Milling & Domestic
To Stockwatering Purposes

BY DELONG RANCHES, INC.
From An Underground Source
IN HUMBOLDT COUNTY, NEVADA

FILED
MAR 06 1992
STATE ENGINEER'S OFFICE

Desert-Mountain Inc.
Land and Water Right Surveyors
148 West Second Street
Winnemucca, Nevada 89445
(702) 623-4414

T.36 & 37N., R.31 & 32E.
M.D.B.&M.

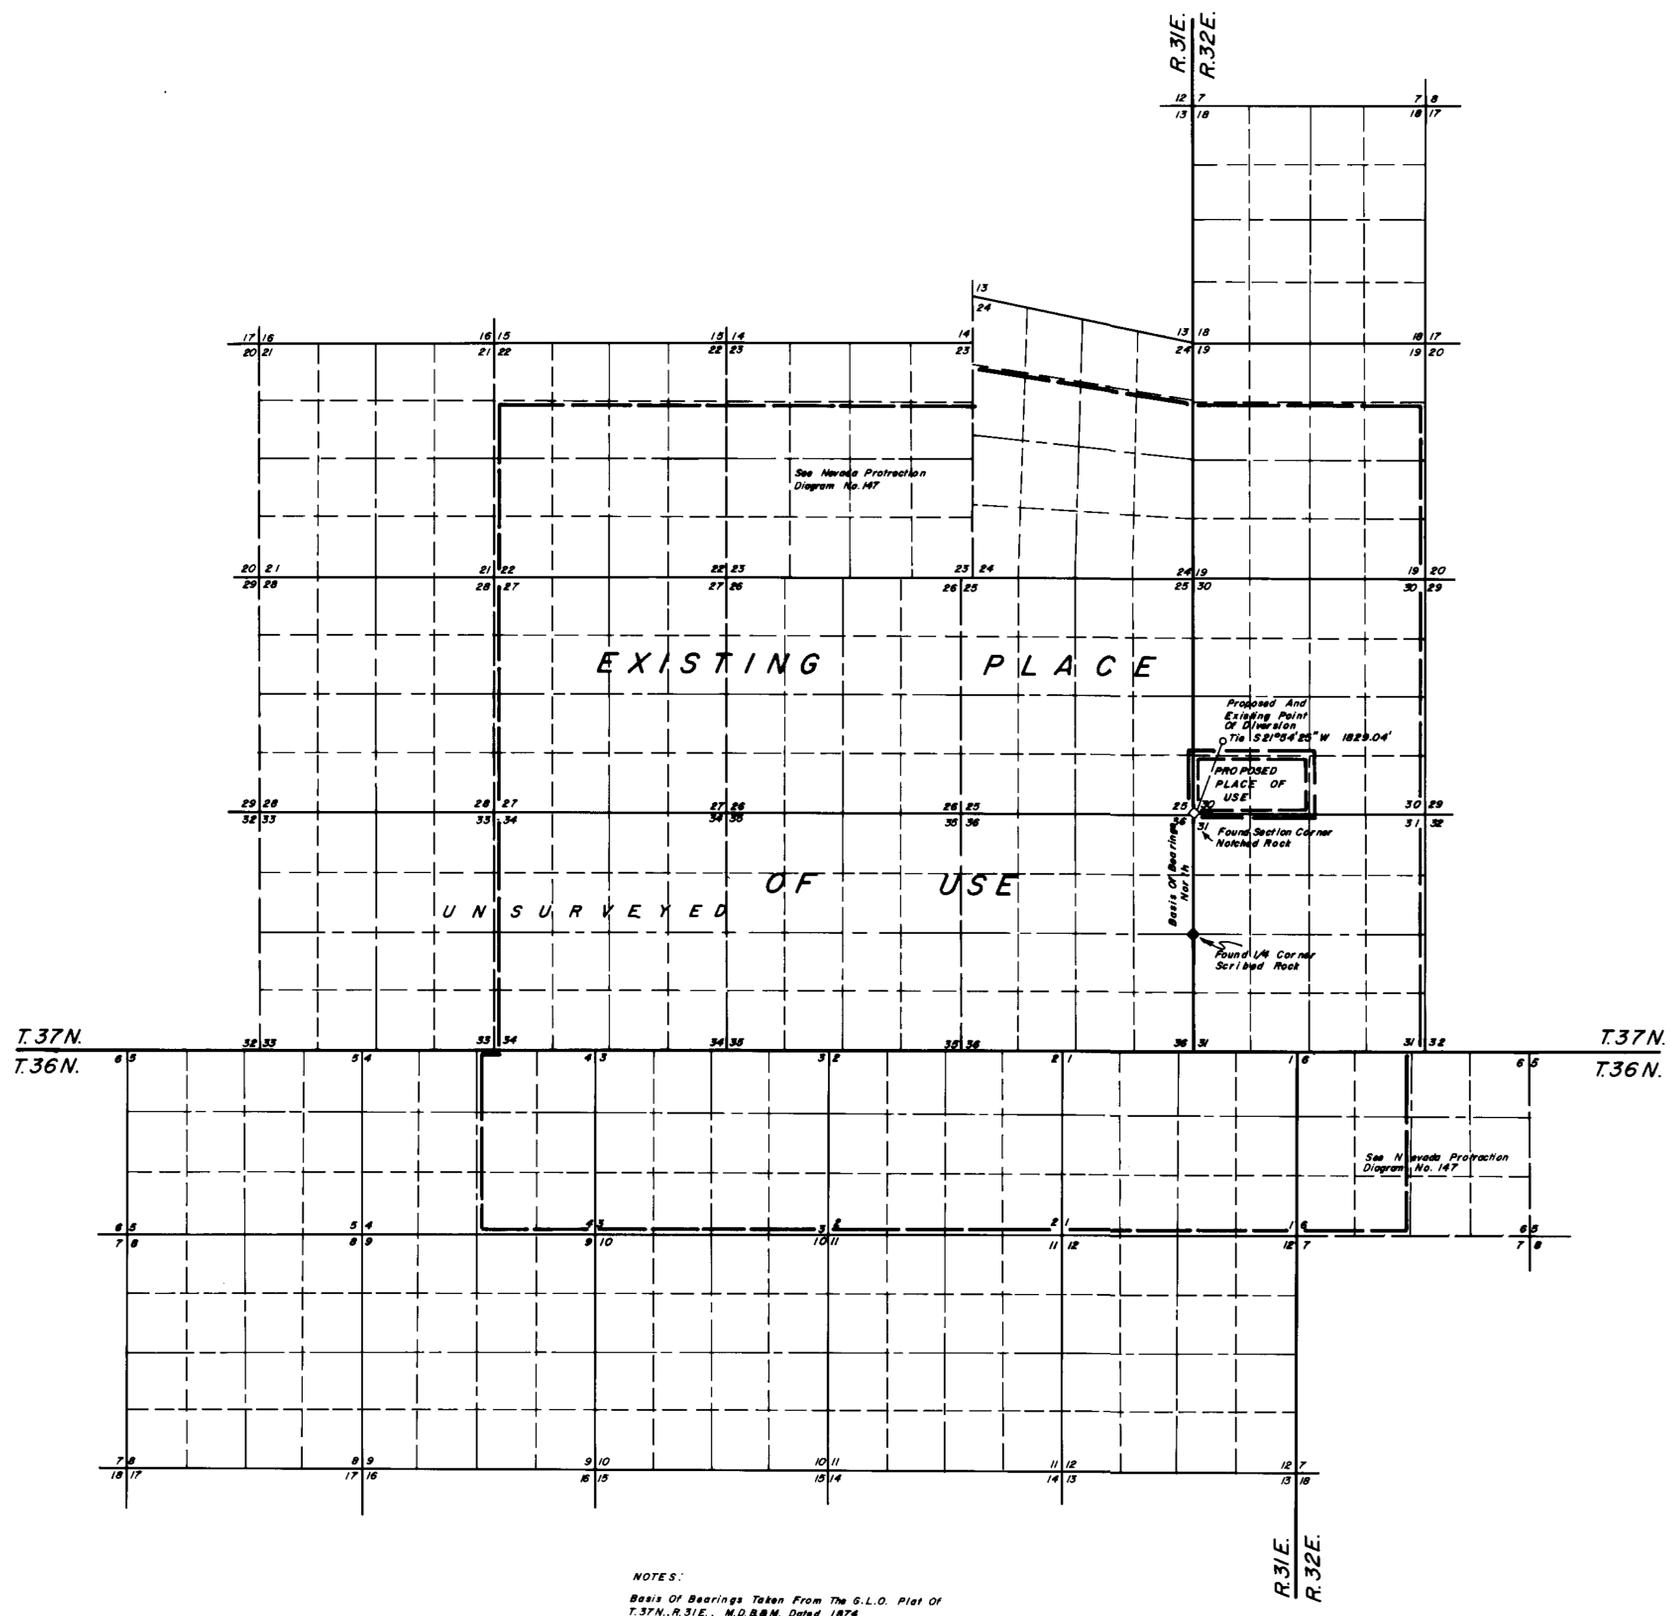

NOTES:
Basis of Bearings Taken From The G.L.O. Plat Of
T.37N., R.31E., M.D.B.&M. Dated 1874.

STATE ENGINEERS
66 MAR 9 1992

57118