

BASIS OF BEARINGS:

PROPOSED POINT OF DIVERSION:
EAST LINE SE 1/4 SECTION 26
T18N, R19E, MDM
i.e. N 01°13'06" E

EXISTING POINT OF DIVERSION:
AS SHOWN ON MAP TO
SUPPORT APPLICATION 16844

STATE OF NEVADA SS
COUNTY OF WASHOE



I, Richard W. Arden, being first duly sworn, depose and say that this map, consisting of one sheet, has been correctly drawn to the designated scale from field notes of a survey made by me, or under my supervision and direction, between the 14th day of January and the 29th day of January, 1992; that it truly and correctly represents the extent and location of the place of use and point of diversion of water heretofore appropriated under Permit Number 16844 from an underground source in Washoe County by George Karadanis and Robert Maloff for domestic purposes; that the proposed point of diversion, proposed place of use, existing point of diversion, existing place of use, the location and names of all other works, and the boundary of all lands, showing by 40-acre divisions, the areas proposed to be served are fully correctly designed.

RICHARD W. ARDEN
STATE WATER RIGHTS ENGINEER 307
PROFESSIONAL LAND ENGINEER NO. 1643

Subscribed and sworn to before me on this 29th day of Jan, 1992.

CAROL ANN ADAMS
NOTARY PUBLIC

CAROL ANN ADAMS
Notary Public - State of Nevada
Appointment Recorded in Washoe County
MY APPOINTMENT EXPIRES JUNE 26, 1995

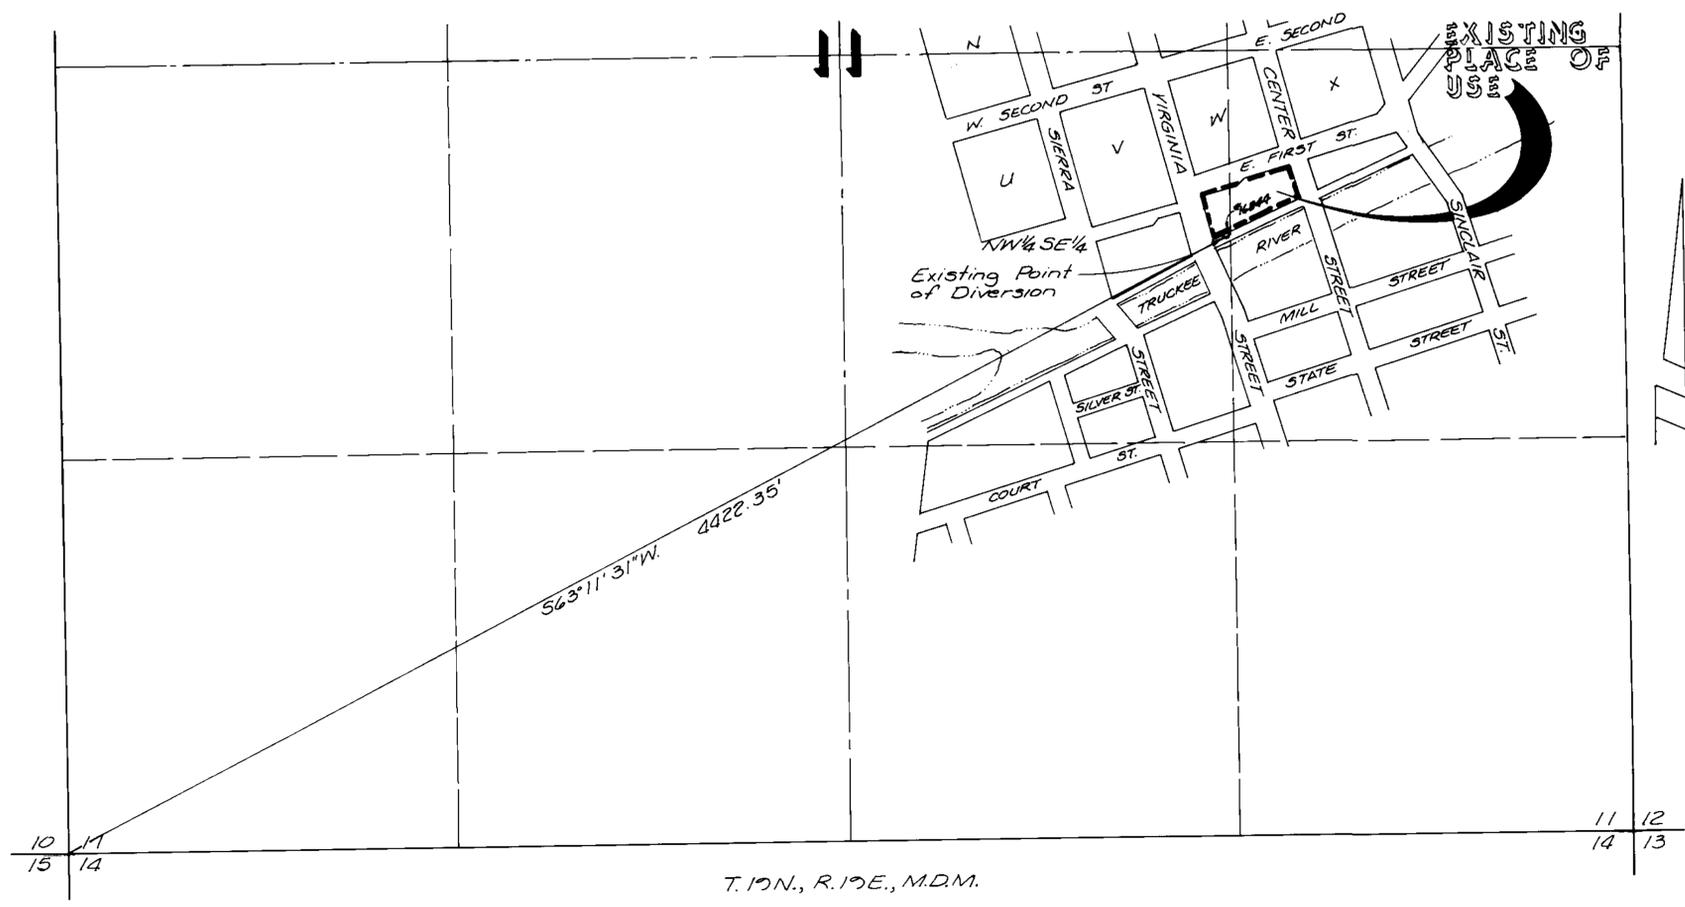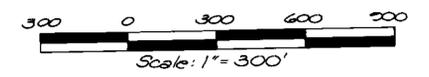

STATE ENGINEER'S OFFICE
JAN 29 1992

FILED
JAN 29 1992
STATE ENGINEER'S OFFICE

MAP TO ACCOMPANY APPLICATION
TO CHANGE POINT OF DIVERSION
PLACE OF USE AND MANNER OF USE
OF WATER HERETOFORE APPROPRIATED
UNDER PERMIT NUMBER 16844
FOR DOMESTIC PURPOSES
BY GEORGE KARADANIS AND ROBERT MALOFF
FROM AN UNDERGROUND SOURCE
IN WASHOE COUNTY, NEVADA

SPARKS ENGINEERS & PLANNERS
950 INDUSTRIAL WAY
SPARKS, NEVADA

JOB NO. 2230-01-1
DATE JAN 1992
DR. CHW