


T.16 N., R.63 E., M.D.B. & M.

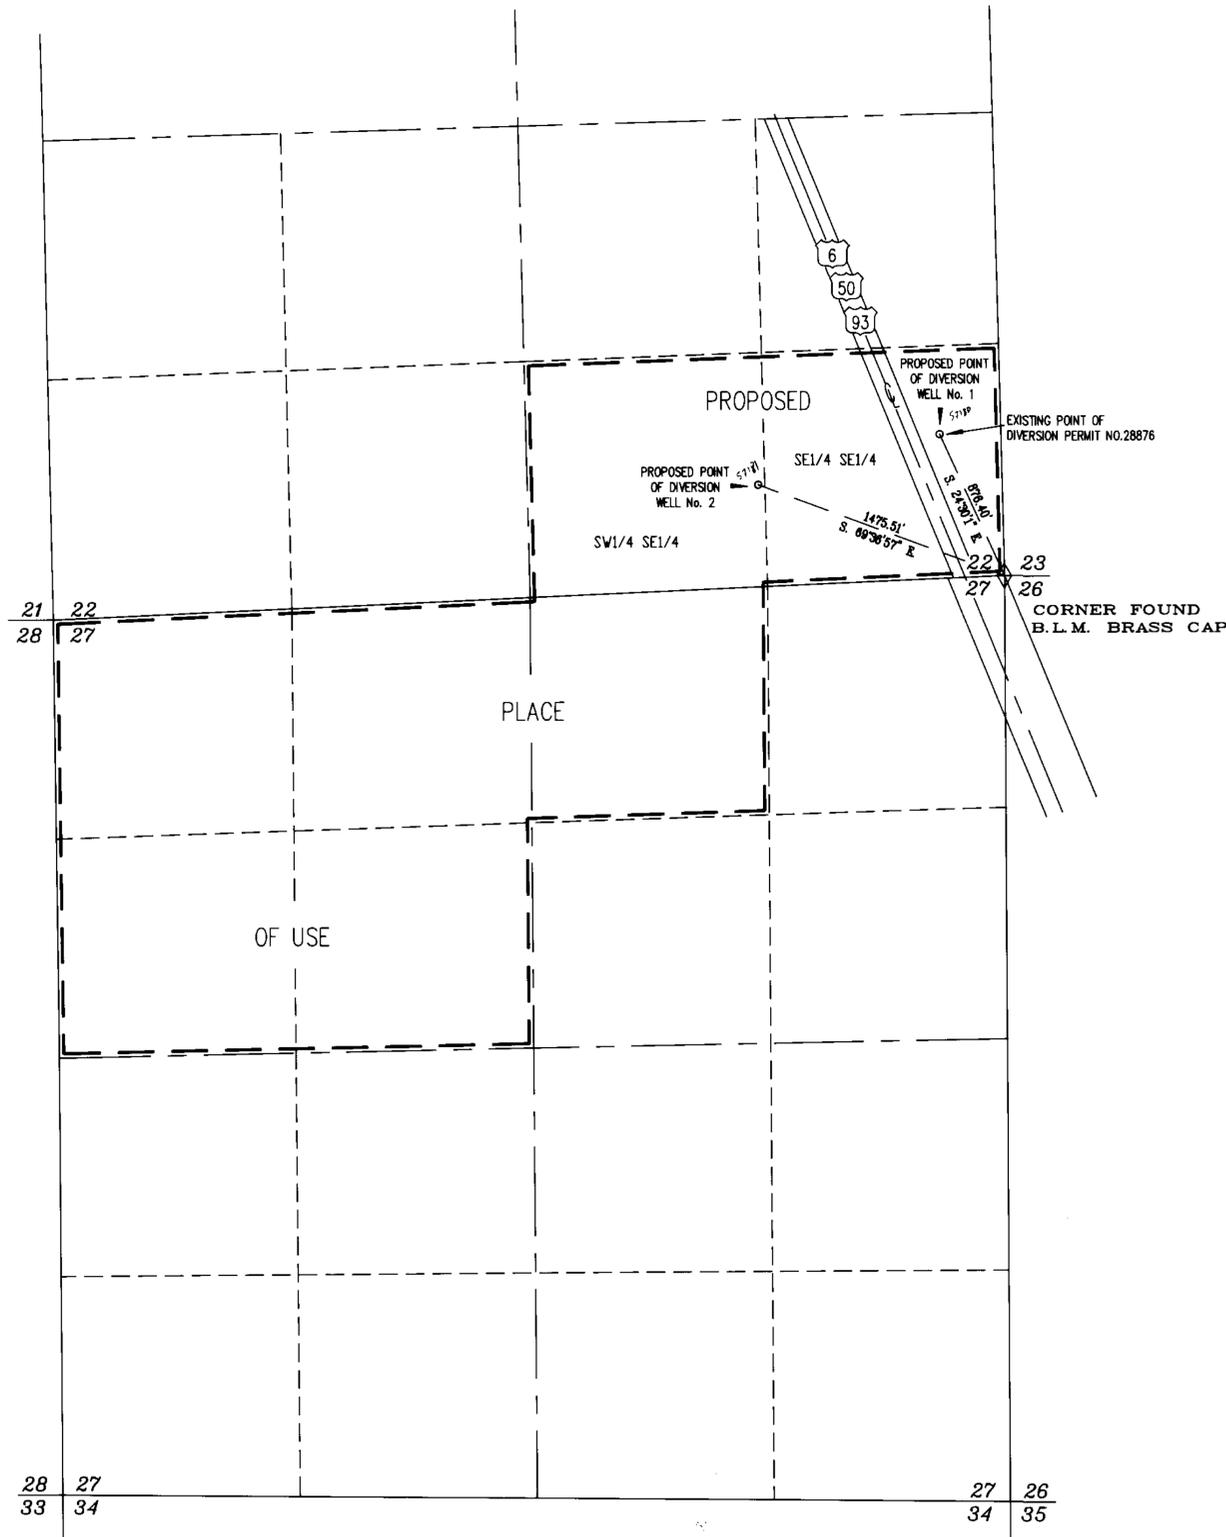

BASE OF BEARING BY SOLAR OBSERVATION

STATE OF NEVADA } ss.
County of White Pine }


I, Dean G. Neubauer, being first duly sworn, depose and say that this map, consisting of one sheet, has been correctly drawn to the designated scale from field notes of a survey made under my supervision and direction on the 30th day of January, 1992; that it truly and correctly represents the proposed location and extent of the works used to divert water from underground sources, in White Pine County, by Norman L. Goeringer for Quasi-Municipal purposes. That the point of diversion, the approximate location and size of the diverting channel, all reservoirs or basins, the location and names of all other works which will cross or connect with the proposed works, are fully and correctly designated thereon.

Dean G. Neubauer
Dean G. Neubauer
State Water Right Surveyor No. 917



Subscribed and sworn to before me this 5th day of February, 1992.

Debbie Goodard
Notary Public in and for White Pine County, Nevada.

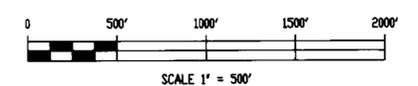

SCALE 1" = 500'

57180-01

FILED
FEB 11 1992
STATE ENGINEER'S OFFICE

SURVEYED & MAPPED BY
BOUNDY & FORMAN, INC.
ELY, NEVADA
FEBRUARY, 1992.

MAP TO ACCOMPANY
APPLICATION TO APPROPRIATE WATER
FOR QUASI-MUNICIPAL PURPOSES
BY NORMAN L. GOERINGER
FROM UNDERGROUND SOURCES
IN WHITE PINE COUNTY, NEVADA

57181 57180