


T.21 N., R.63 E., M.D.B. & M.

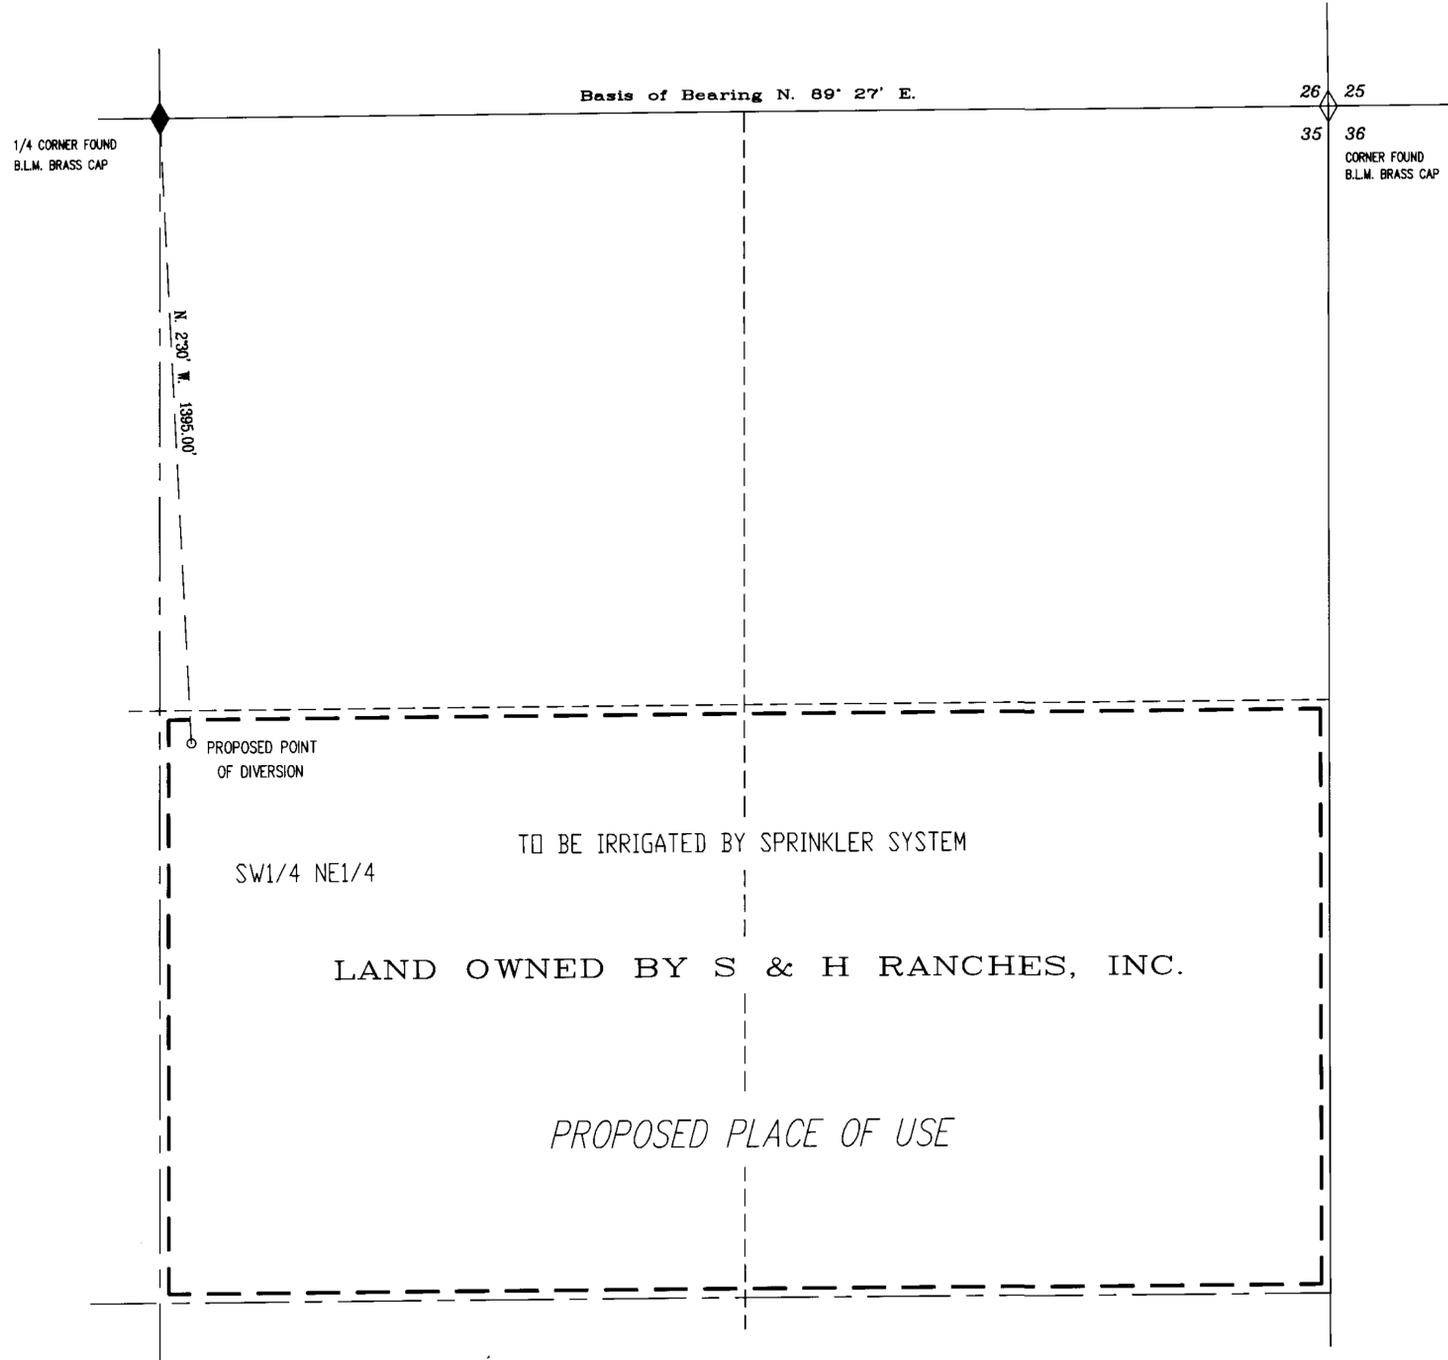

STATE OF NEVADA } ss.  
 County of White Pine }



I, Dean G. Neubaer, being first duly sworn, depose and say that this map, consisting of one sheet, has been correctly drawn to the designated scale from field notes of a survey made under my supervision and direction on the 31st day of January, 1992; that it truly and correctly represents the proposed location and extent of the works used to divert water from underground sources, in White Pine County, by S & H Ranches, Inc. for irrigation & domestic purposes. That the point of diversion, the approximate location and size of the diverting channel, all reservoirs or basins, the location and names of all other works which will cross or connect with the proposed works, and the boundary of all lands, showing by 40-acre subdivisions the areas proposed to be irrigated, are fully and correctly designated thereon.

*Dean Neubaer*  
 Dean G. Neubaer  
 State Water Right Surveyor No. 917



Subscribed and sworn to before me this 5<sup>th</sup> day of February, 1992.

*Debbie Godard*  
 Notary Public in and for White Pine County, Nevada.

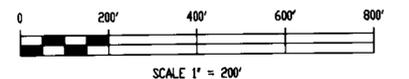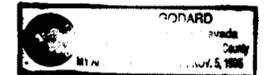

57182

MAP TO ACCOMPANY  
 APPLICATION TO APPROPRIATE WATER  
 FOR IRRIGATION & DOMESTIC PURPOSES  
 BY S & H RANCHES, INC.  
 FROM UNDERGROUND SOURCES  
 IN WHITE PINE COUNTY, NEVADA

FILED  
 FEB 11 1992  
 STATE ENGINEER'S OFFICE

SURVEYED & MAPPED  
 BY  
 BOUNDY & FORMAN, INC.  
 RLY, NEVADA  
 FEBRUARY, 1992.

STATE ENGINEER'S OFFICE  
 92 FEB 11 P 130

57182