



BASIS OF BEARING
S0°25'44"W being the West line of Section 5, T20S, R53E, MDB&M
per The Pechstein Ranch Unit No. 1-File No. 56410, Nye County Records.

SURVEYORS STATEMENT

STATE OF NEVADA,)
) SS
COUNTY OF NYE)

I, CHARLES L. THOMSEN, being first duly sworn, depose and say this Map consisting of one sheet, has been drawn to the designated scale from field notes of a survey under my supervision and direction on January 18, 1992, that it truly and correctly represents the proposed location and extent of the works used to divert water from an underground source in NYE County by The Foster Family Trust for commercial and domestic purposes, That the proposed point of diversion and place of use is shown thereon. The place of use is marked by heavy dashed lines.

Charles L. Thomsen
STATE WATER RIGHT SURVEYOR



ACKNOWLEDGEMENT

STATE OF NEVADA)
) SS
COUNTY OF NYE)


Sworn to and subscribed to this 5th day of FEBRUARY, 1992

NOTARY PUBLIC

Lisa Haux




SCALE 1" = 300 feet

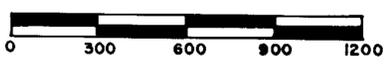

57184


MAP

TO ACCOMPANY APPLICATION TO APPROPRIATE WATER
FOR COMMERCIAL AND DOMESTIC PURPOSES
BY THE FOSTER FAMILY TRUST
FROM UNDERGROUND SOURCES

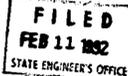

Charles L. Thomsen Water Right Surveyor

57184

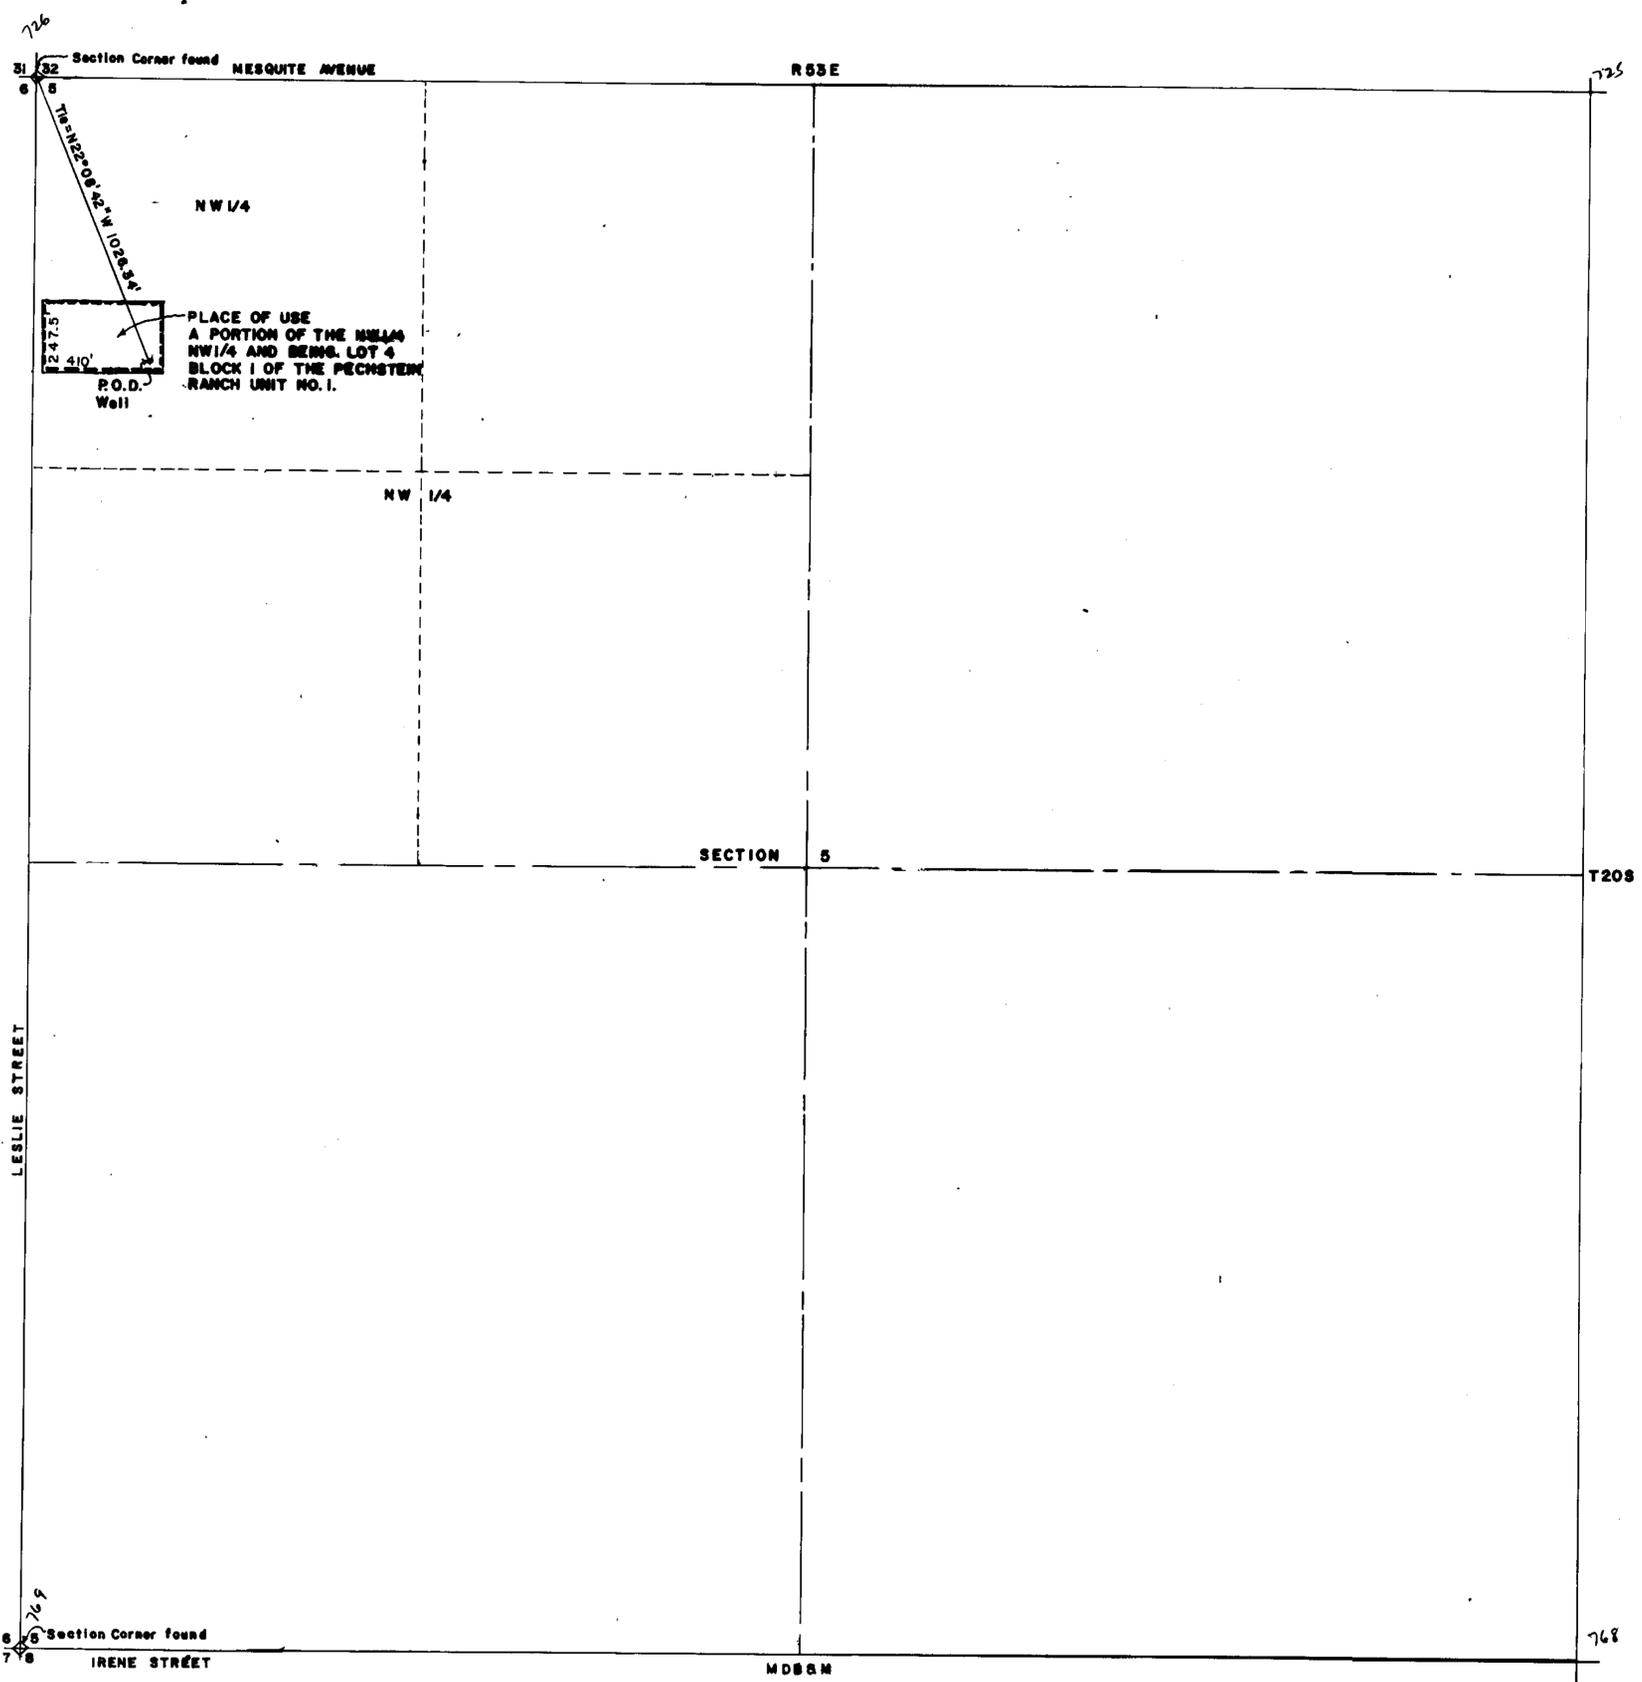

57184 CERTIFICATE No. 14921 ISSUED 04-20-98

STATE ENGINEERS OFFICE
RECEIVED
FEB 11 1992

FEB 11 1992 11:50 AM

Handwritten notes and signatures in the bottom left corner, including '8-5' and '12/23'.