




STATE OF NEVADA s.s.
 COUNTY OF LYON
 I, WYATT J. OWENS, BEING FIRST DULY SWORN, DEPOSE AND SAY THAT THIS MAP, CONSISTING OF ONE SHEET, HAS BEEN CORRECTLY DRAWN TO THE DESIGNATED SCALE FROM NOTES OF A SURVEY MADE BY ME ON THE 16TH DAY OF DECEMBER, 1991; THAT IT TRULY AND CORRECTLY REPRESENTS THE PROPOSED WELL LOCATION AND POINT OF DIVERSION UNDER PERMIT 48949 AND SHOWS THE BOUNDARY OF ALL LAND, BY 40 ACRE SUBDIVISIONS, TO BE IRRIGATED, AND ARE FULLY AND CORRECTLY DESIGNATED HEREON AS THEY EXIST IN LYON COUNTY AND WILL BE APPROPRIATED BY PITCHFORK RANCH, INC.



Wyatt J. Owens
 STATE WATER RIGHT SURVEYOR

SUBSCRIBED AND SWORN TO BEFORE ME THIS 3rd DAY OF February, 1992

Ara Lee Hughes
 NOTARY PUBLIC

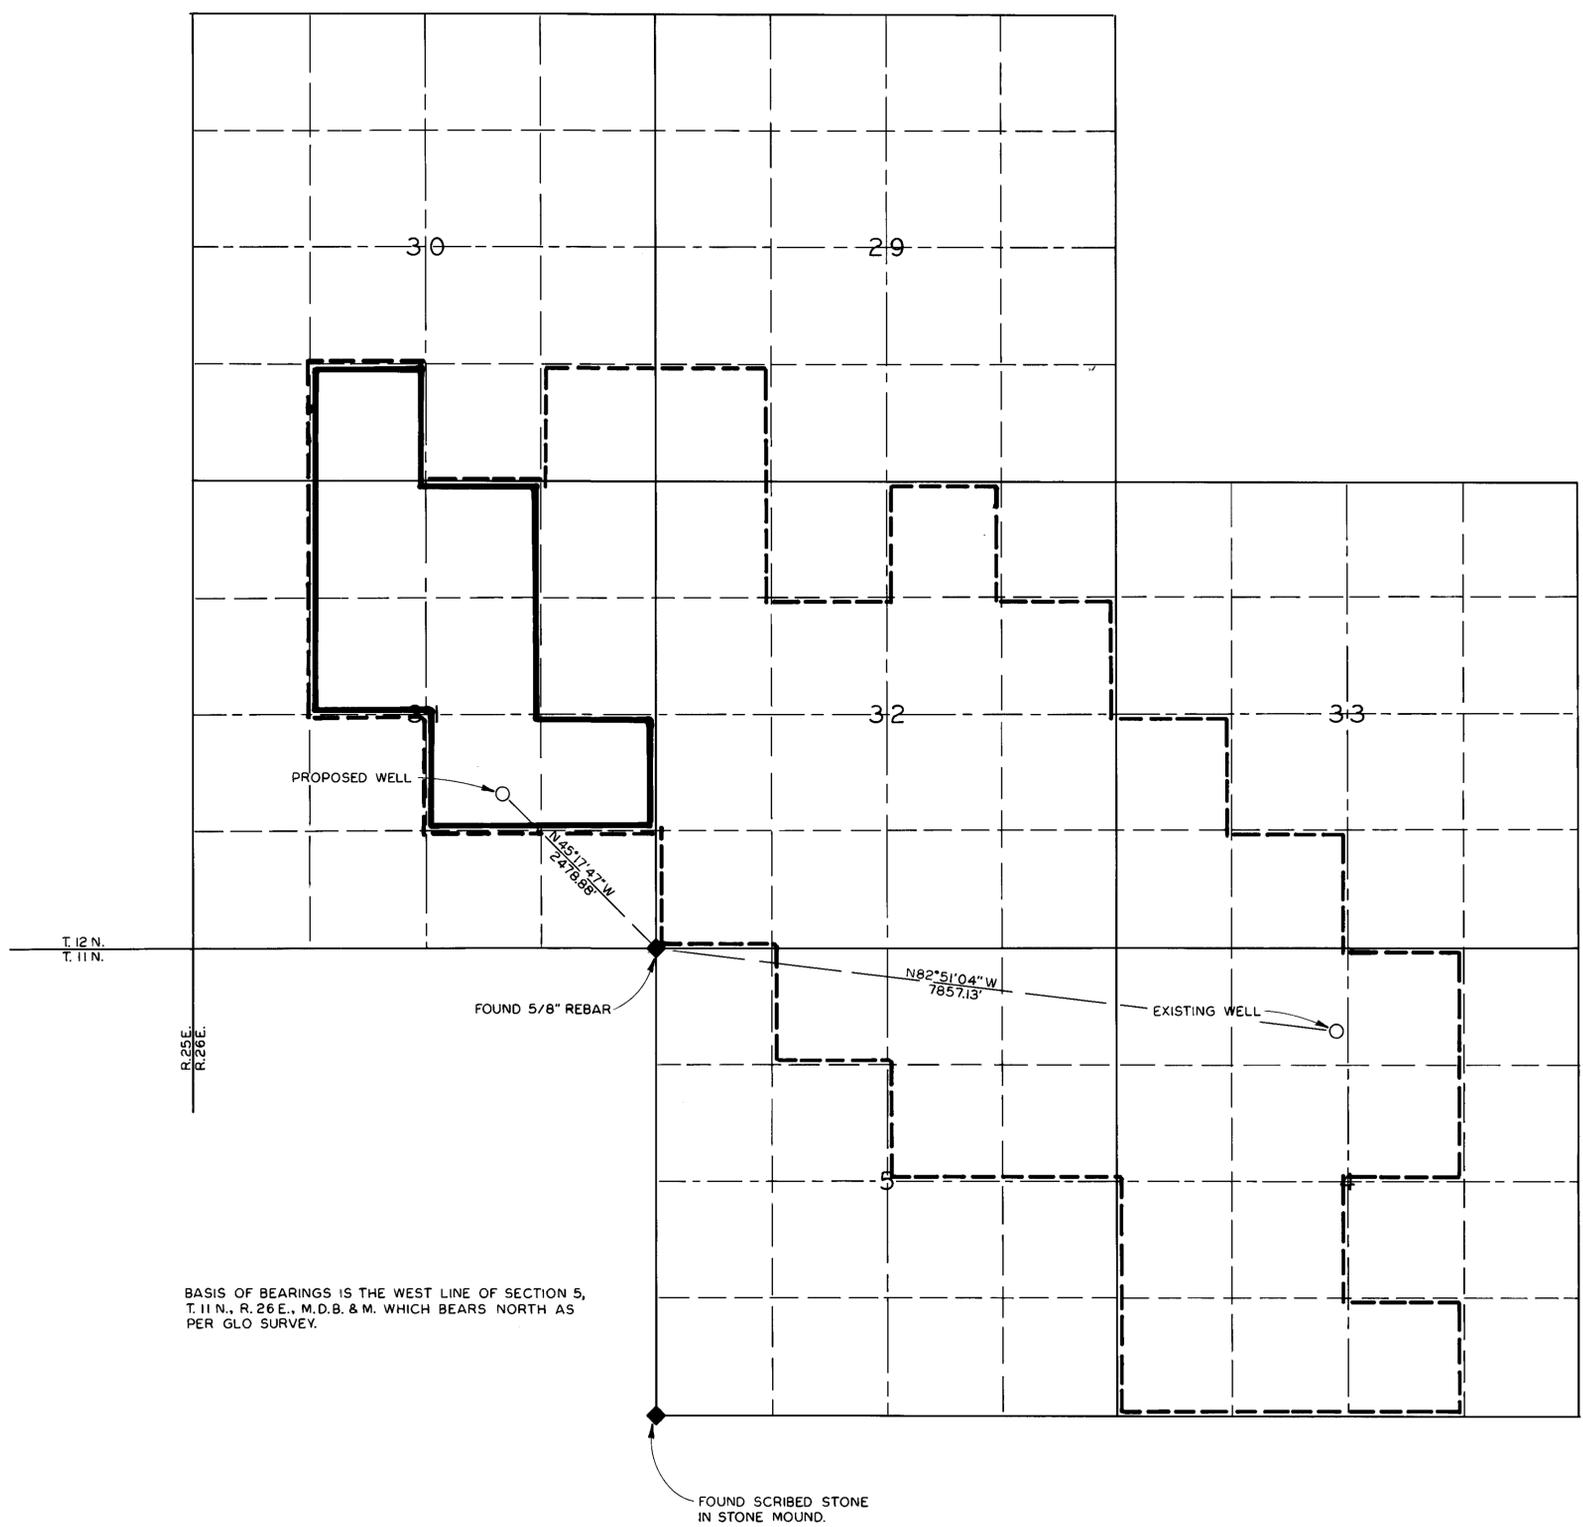

BASIS OF BEARINGS IS THE WEST LINE OF SECTION 5, T. 11 N., R. 26 E., M.D.B. & M. WHICH BEARS NORTH AS PER GLO SURVEY.

LEGEND
 --- EXISTING PLACE OF USE.
 --- PROPOSED PLACE OF USE.
 ◆ SECTION CORNER.

SCALE: 1"=1000'



57188
 MAP TO ACCOMPANY APPLICATION
 TO CHANGE POINT OF DIVERSION
 AND PLACE OF USE
 UNDER PERMIT 48949,
 FOR IRRIGATION USE
 FROM UNDERGROUND SOURCE
 BY PITCHFORK RANCH, INC.

FILED
 APR 10 1992

81838 81837 79809T 78145T 77111T 57188