



SECTIONS 33 & 34, TOWNSHIP 23 NORTH, RANGE 21 EAST, MOUNT DIABLO MERIDIAN

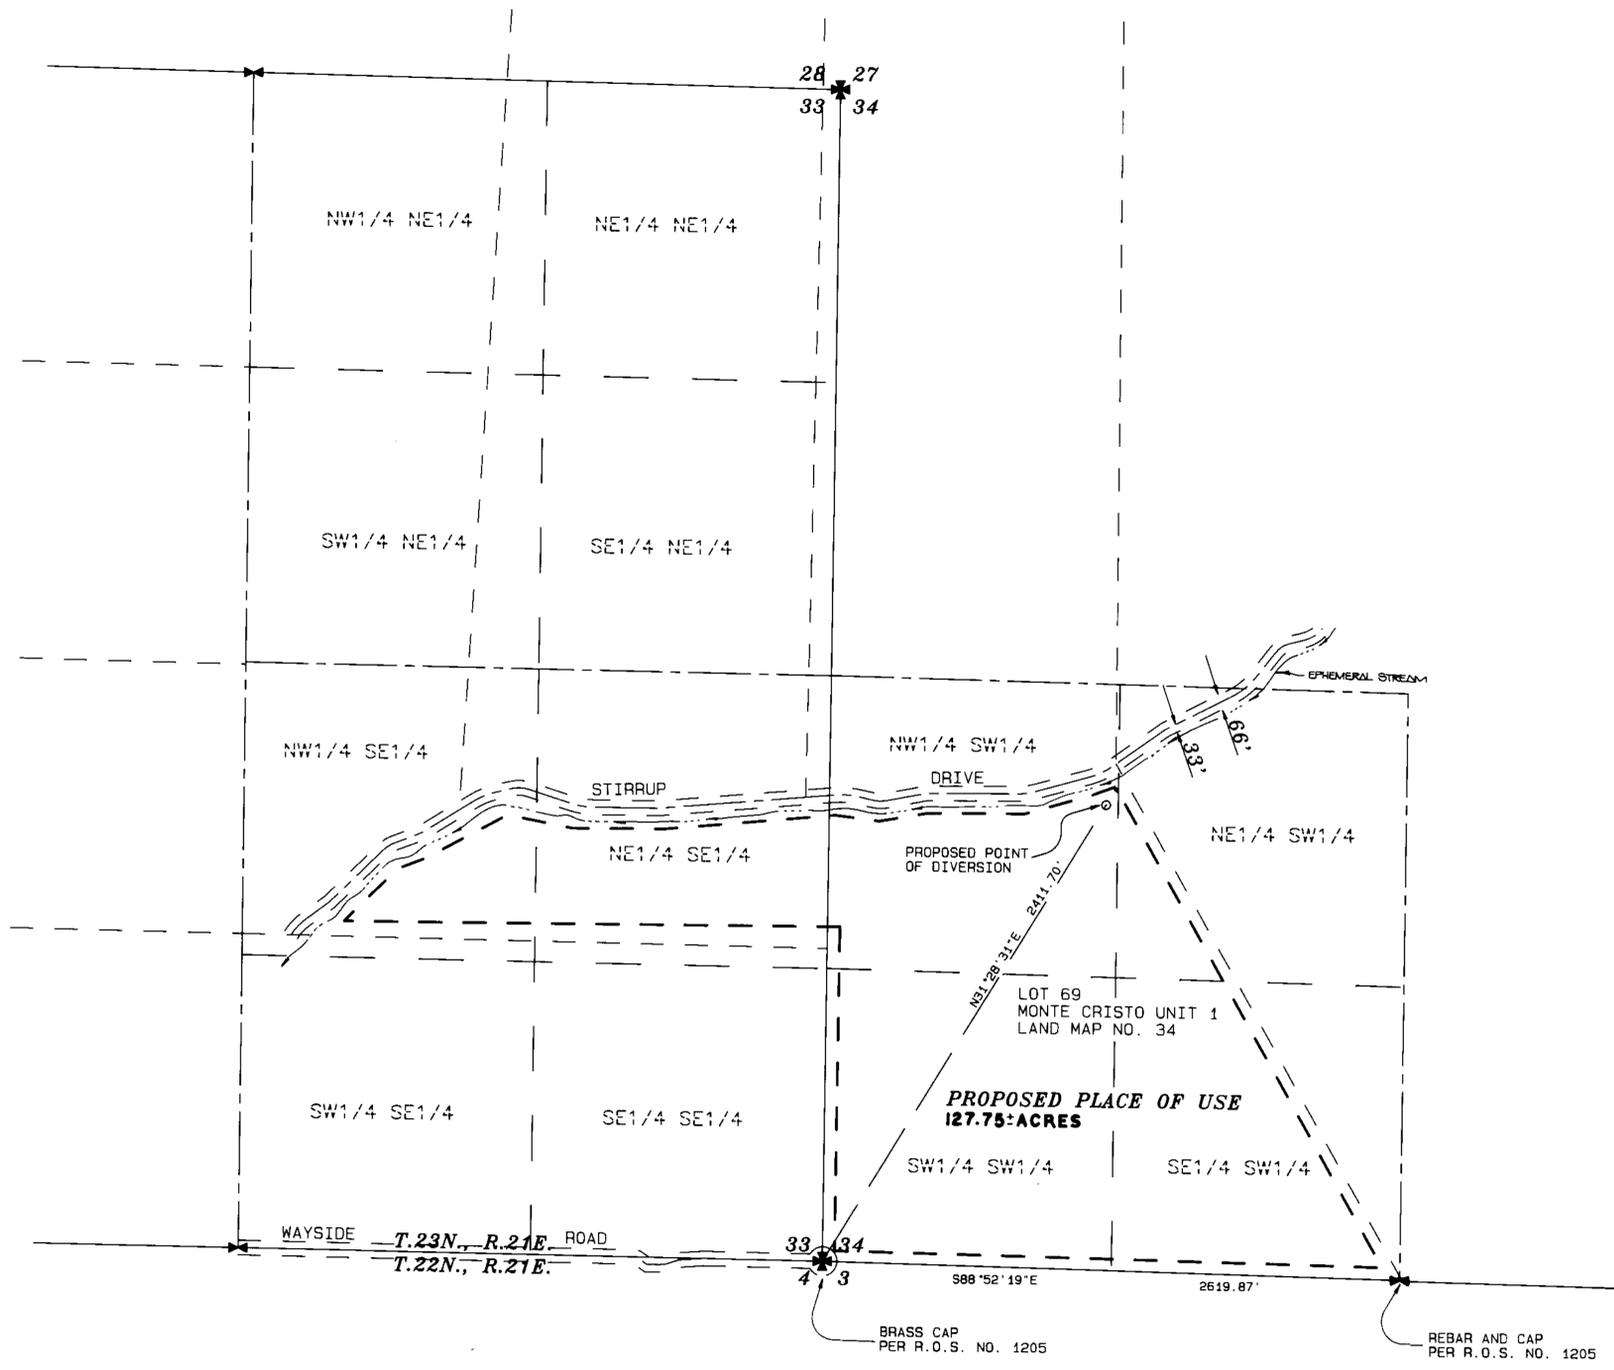

STATE OF NEVADA }
COUNTY OF WASHOE } SS


I, George G. Lindesmith, being first duly sworn, depose and say that this map consisting of one sheet, has been correctly drawn to the designated scale from notes of a survey done by me, or under my supervision and direction, between the 11th and 14th days of February, 1992, that it truly and correctly represents the proposed extent and location of the place of use of water heretofore appropriated under a portion of Permit No. 28071, from an underground source in Washoe County, Nevada by John and Susan Cobb for irrigation and domestic purposes; that the proposed place of use, the location and names of all other works, the boundary of all lands shown by 40 acre subdivisions, and the areas proposed to be served are fully and correctly designated hereon.

George G. Lindesmith
George G. Lindesmith
State Water-Right Surveyor No. 704

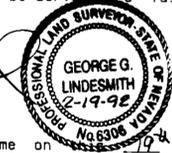

Subscribed and sworn to before me on February 1992 day of

Rae Ann Loving
Rae Ann Loving
Notary Public

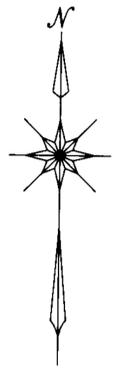

BASIS OF BEARINGS

IDENTICAL TO RECORD OF SURVEY MAP NO. 1205,
I.E. THE SOUTH LINE OF THE SOUTHWEST ONE-QUARTER
OF SECTION 34, TAKEN AS: NORTH 88°52'19" WEST.

NOTE: For existing P.O.D. & P.O.U. see Map No. 28071
on file in the Office of The Nevada State Engineer.
Existing P.O.U. is the Easterly 2.0 acres of Parcel 40.

FILED
APR 02 1992
STATE ENGINEER'S OFFICE



57202

MAP TO ACCOMPANY
APPLICATION TO CHANGE
THE POINT OF DIVERSION AND PLACE OF USE
FOR
JOHN AND SUSAN COBB
A PORTION OF SECTIONS 33 & 34 T.23N., R.21E., M.D.M.
WASHOE COUNTY, JOB # 91004.01 NEVADA

TRI STATE SURVEYING LTD.
801 GREENBRAE DRIVE
SPARKS, NEVADA (702) 358-9491