

BASIS OF BEARINGS: Proposed Point of Diversion:
As shown on map to support application 48568.
Existing Point of Diversion: As shown
on map to support application 16844.
Proposed Place of Use: Water Service Area
of Washoe County as shown on supporting
map filed at the Division of Water
Resource under Permit No. 48568.



STATE OF NEVADA SS
COUNTY OF WASHOE

I, Richard W. Arden, being first duly sworn, depose and say that this map, consisting of one sheet, has been correctly drawn to the designated scale from field notes of a survey made by me, or under my supervision and direction, between the 14th day of January and the 17th day of February, 1992; that it truly and correctly represents the extent and location of the place of use and point of diversion of water heretofore appropriated under Permit Number 16844 from an underground source in Washoe County by George Karadanis and Robert Maloff for quasi-municipal and domestic purposes; that the proposed point of diversion, proposed place of use, existing point of diversion, existing place of use, the location and names of all other works, and the boundary of all lands, showing by 40-acre subdivisions, the areas proposed to be served are fully and lawfully designated hereon.

Richard W. Arden
RICHARD W. ARDEN
STATE WATER RIGHT CONVEYOR NO. 207
PROFESSIONAL LAND SURVEYOR NO. 1643

Subscribed and sworn to before me on this 21st day of February, 1992.

Carol Ann Adams
NOTARY PUBLIC

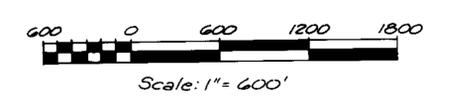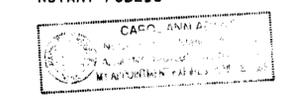


57213

FILED
FEB 21 1992
STATE ENGINEER'S OFFICE

STATE ENGINEER'S OFFICE
FEB 21 1992

MAP TO ACCOMPANY APPLICATION
TO CHANGE POINT OF DIVERSION
PLACE OF USE AND MANNER OF USE
OF WATER HERETOFORE APPROPRIATED
UNDER PERMIT NUMBER 16844 FOR
QUASI-MUNICIPAL AND DOMESTIC PURPOSES
BY GEORGE KARADANIS AND ROBERT MALOFF
FROM AN UNDERGROUND SOURCE
IN WASHOE COUNTY, NEVADA

SPD 950 INDUSTRIAL WAY
SPARKS, NEVADA
JOB NO. 2178-01-2
DATE Feb. 1992
DR. C.H.W.

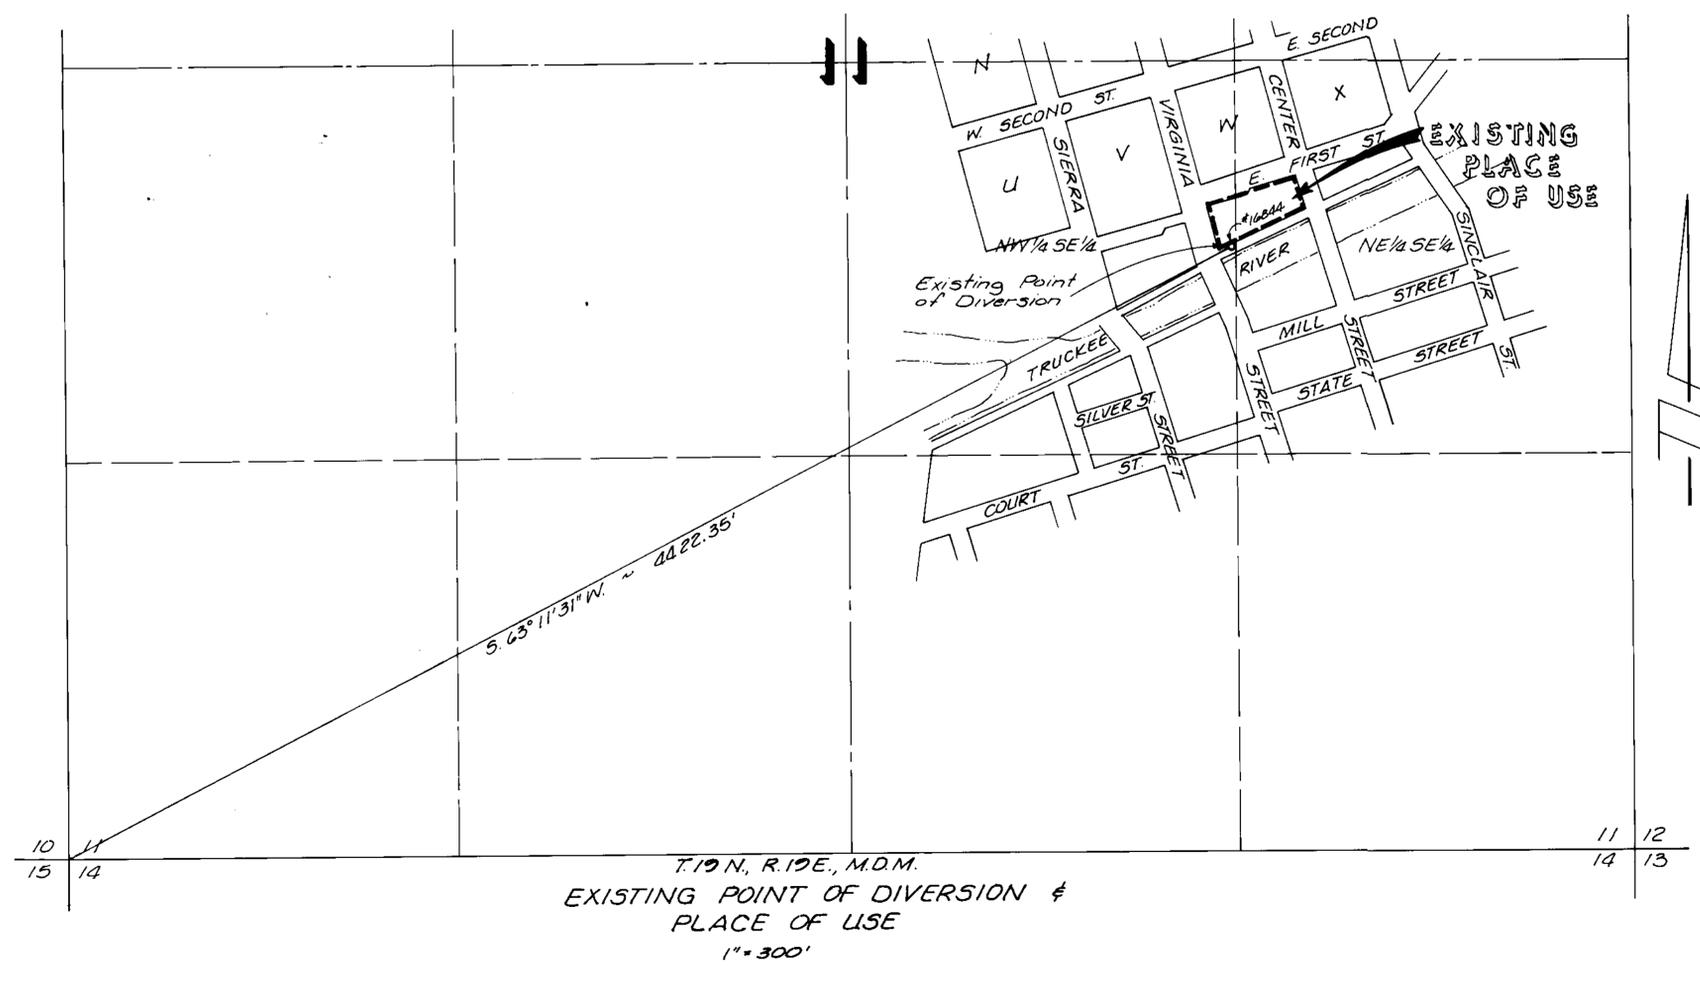

T. 19 N., R. 19 E., M.D.M.
EXISTING POINT OF DIVERSION &
PLACE OF USE
1" = 300'