


NE1/4 SW1/4
 SEC. 33 T19S
 R60E MDB&M

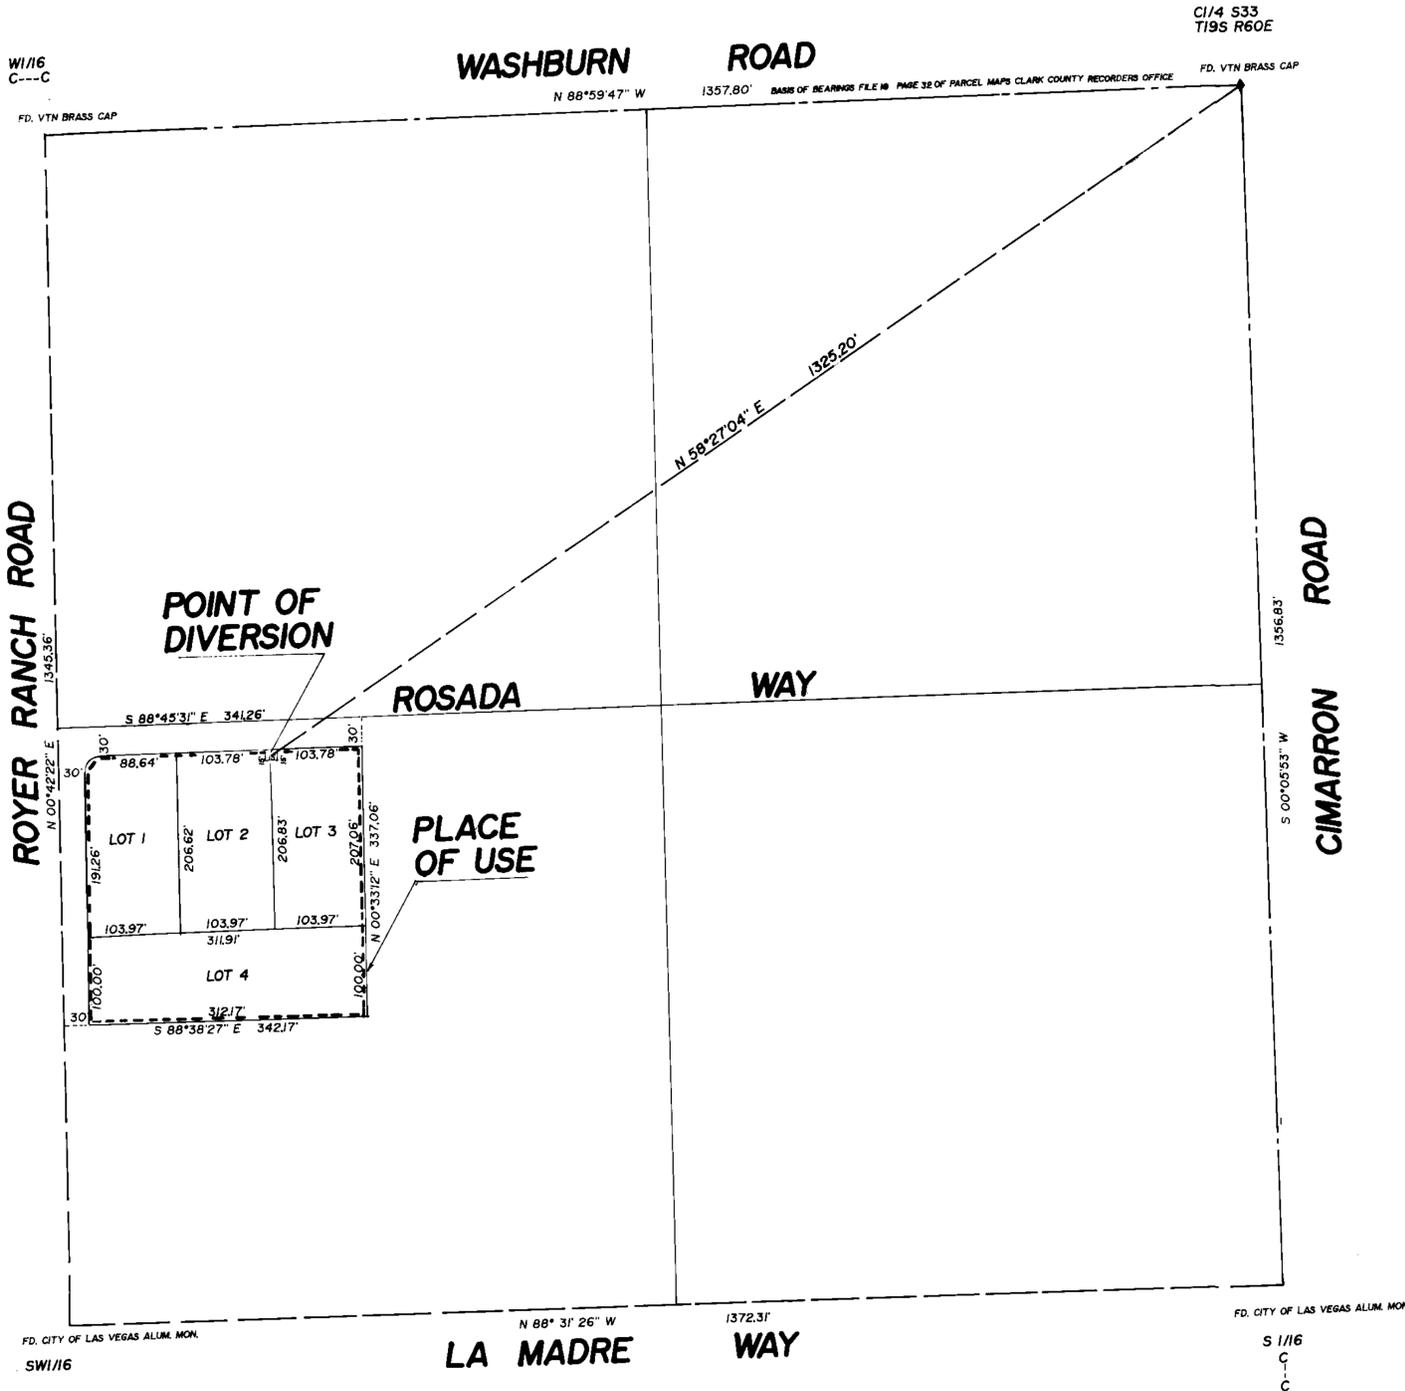

STATE OF NEVADA
 COUNTY OF CLARK ss.



I JOSEPH M. KOLASKY BEING FIRST DULY SWORN DO DEPOSE AND SAY THAT THIS MAP CONSISTING OF ONE SHEET HAS BEEN CORRECTLY DRAWN TO THE INDICATED SCALE FROM EXISTING RECORDS ON FILE IN THE OFFICE OF THE CLARK COUNTY RECORDER AND FROM FIELD NOTES OF A SURVEY MADE UNDER MY SUPERVISION, THIS SURVEY WAS COMPLETED ON FEBRUARY 8, 1992 THAT IT TRULY REPRESENTS THE EXTENT OF THE WORKS USED TO DIVERT WATER FROM AN UNDERGROUND SOURCE IN CLARK COUNTY FOR DOMESTIC AND QUASI-MUNICIPAL PURPOSES.



Joseph M. Kolasky STATE WATER RIGHTS SURVEYOR NO. 473

SUBSCRIBED AND SWORN BEFORE ME THIS February 11, 1992

NOTARY PUBLIC IN AND FOR CLARK COUNTY, NEVADA
Nancy McNeil MY COMMISSION EXPIRES 9/26/95

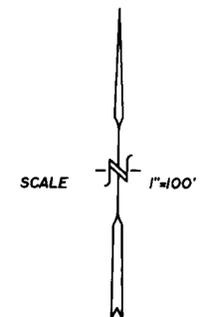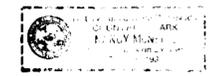

FILED
 FEB 28 1992
 CLARK COUNTY RECORDER

STATE ENGINEER'S
 FEB 28 1992

MAP
 TO ACCOMPANY APPLICATION
 FOR DOMESTIC, QUASI-MUNICIPAL
 SUBDIVISION 4 LOTS BY
 GARY & CAROL VOSBURG

57252