


BEATTY TOWNSITE

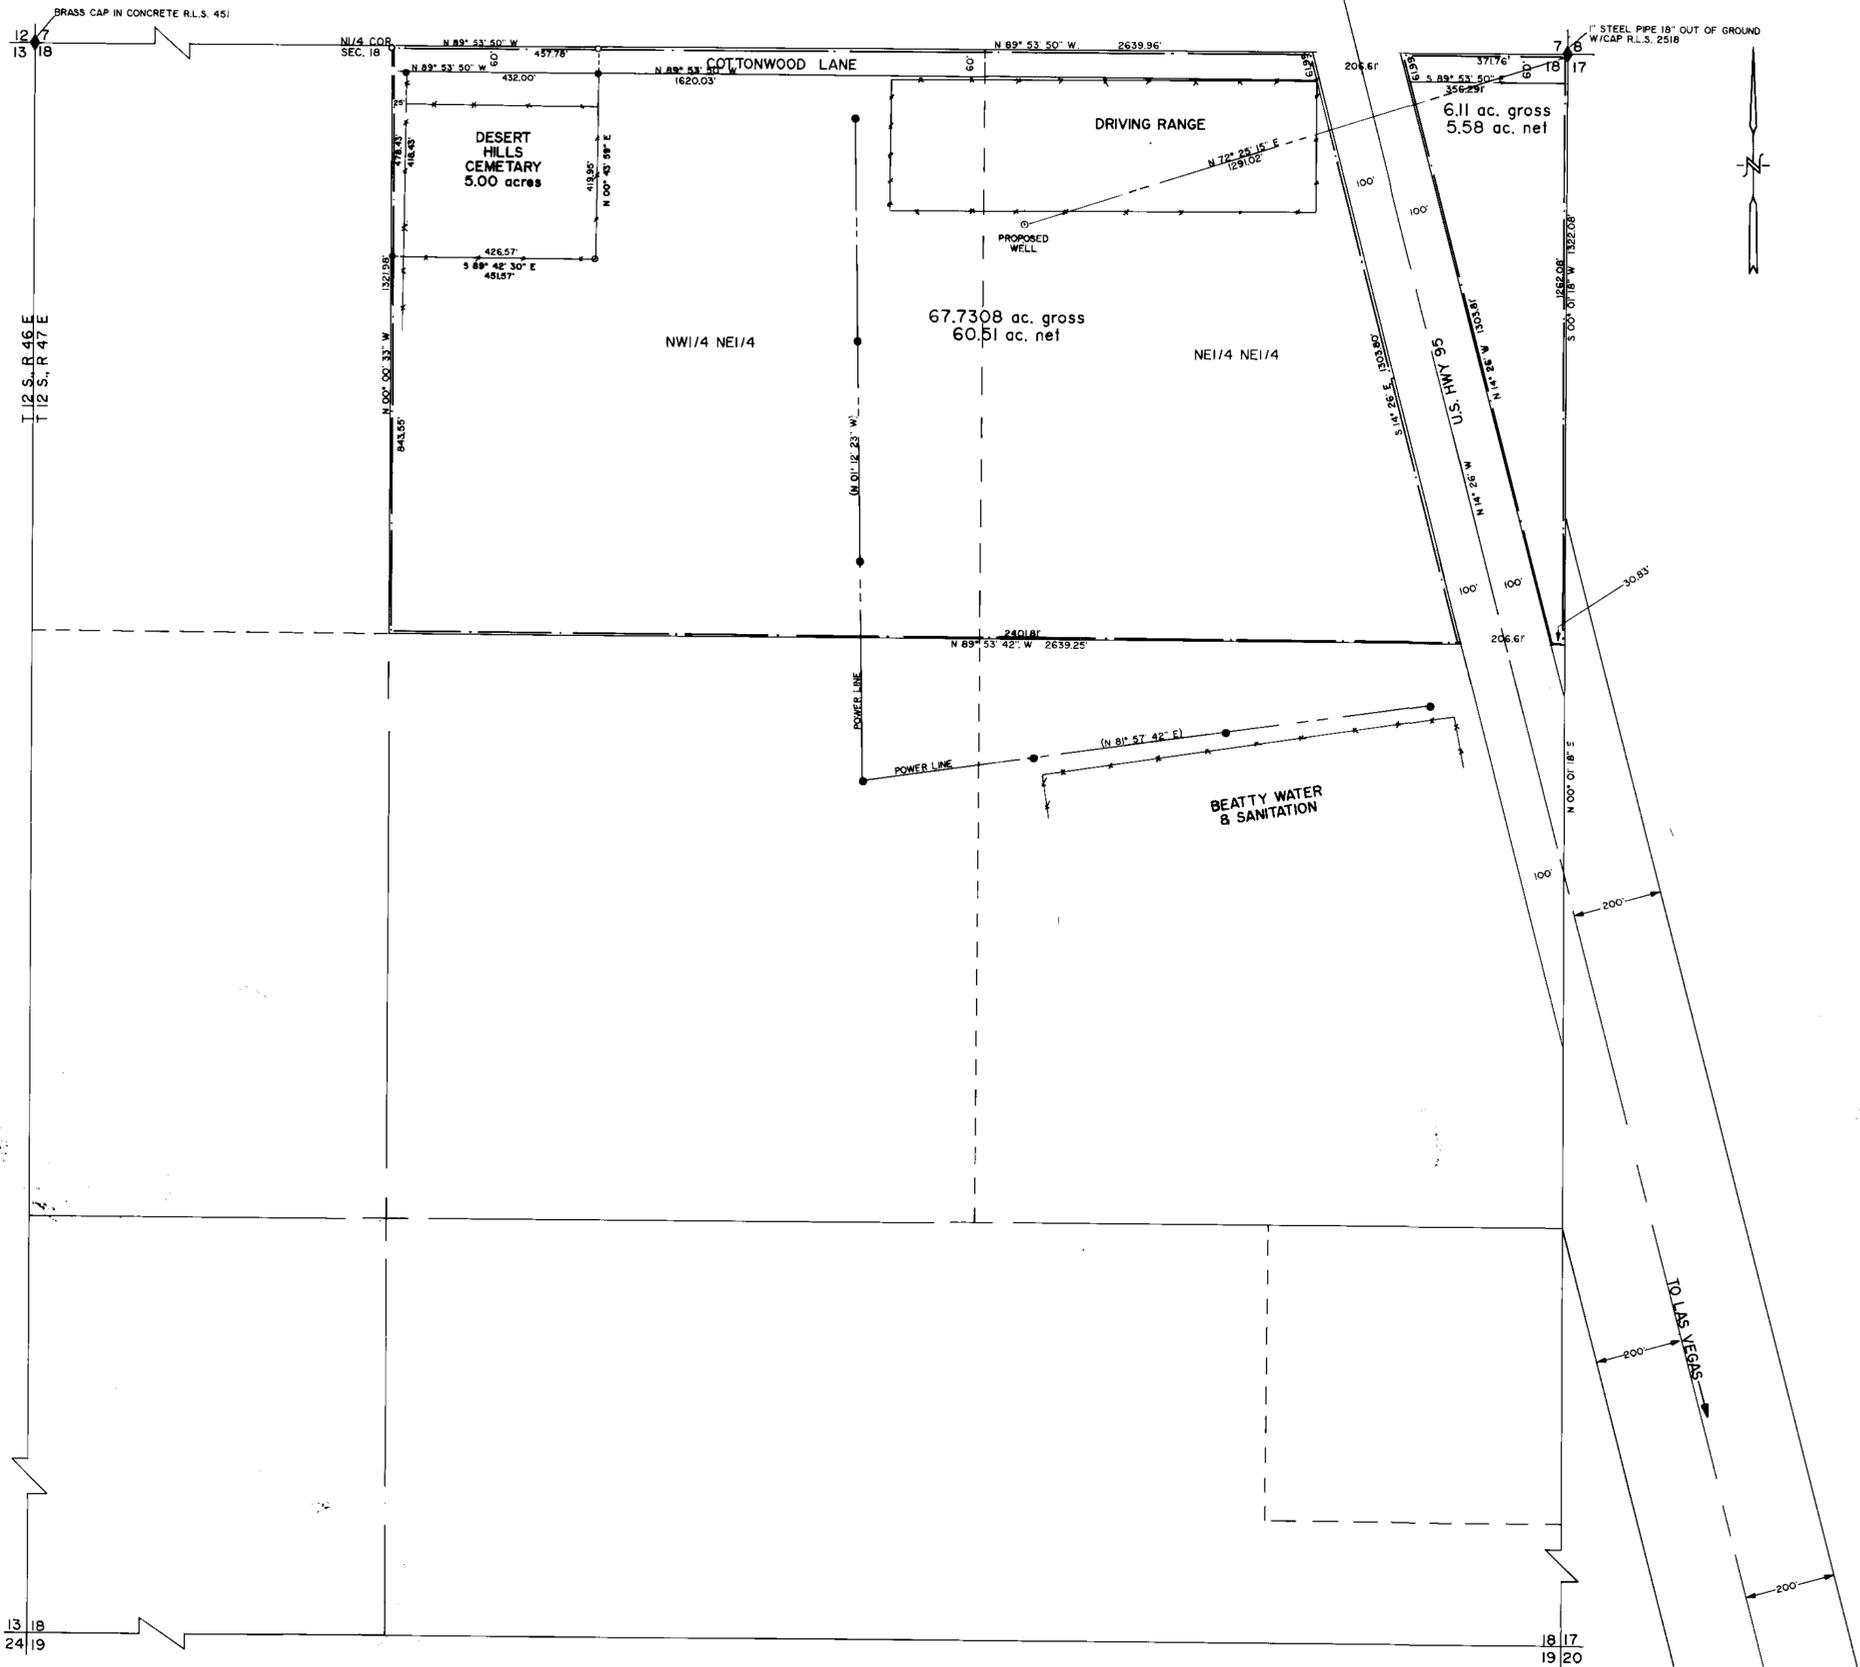

STATE OF NEVADA }
 COUNTY OF NYE } SS

I, WALLACE T. BOUNDY, BEING FIRST DULY SWORN DEPOSED AND SAY THAT THIS MAP, CONSISTING OF ONE SHEET, HAS BEEN CORRECTLY DRAWN TO DESIGNATED SCALE FROM FIELD NOTES OF A SURVEY MADE ON JANUARY 16th, 1992, THAT IT TRULY AND CORRECTLY REPRESENTS THE PROPOSED LOCATION AND EXTENT OF THE WORKS TO DIVERT WATER FROM UNDERGROUND SOURCE IN NYE COUNTY, NEVADA BY Beatty General Improvement Dist. FOR IRRIGATION PURPOSES, THAT THE POINT OF DIVERSION, THE APPROXIMATE LOCATION AND SIZE OF THE DIVERTING CHANNEL, ALL RESEVOIRS OR BASINS, THE LOCATION AND NAMES OF ALL OTHER WORKS WHICH WILL CROSS OR CONNECT WITH PURPOSED WORKS AND THE BOUNDARIES OF ALL LANDS SHOWING THE AREA PROPOSED TO BE UTILIZED, ARE FULLY AND CORRECTLY DESIGNATED THEREON.

Wallace T. Boundy
 STATE WATER RIGHT SURVEYOR #584

Subscribed and sworn to before me this 25th day




TERRI GODFREY
 NOTARY PUBLIC IN AND FOR SAID COUNTY, NEVADA
 MY COMMISSION EXPIRES July 21, 1992

OFFICIAL SEAL
 TERRI GODFREY
 NOTARY PUBLIC STATE OF NEVADA
 NYE COUNTY, NEVADA
 My appointment expires Jul. 20, 1992

BASIS OF BEARING
 THE NORTH LINE OF SECTION 18, SHOWN HEREON AS BEING N 89° 53' W.
 DETERMINED BY DIRECT SOLAR OBSERVATION.

LEGEND

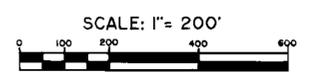

57257

MAP TO ACCOMPANY APPLICATION FOR PERMIT TO APPROPRIATE THE PUBLIC WATERS OF THE STATE OF NEVADA

FOR: IRRIGATION PURPOSES

IN: N1/2 NE1/4 OF SECTION 18, T. 12 S., R. 47 E., M.D.B.8 M.

BY: BEATTY GENERAL IMPROVEMENT DISTRICT
 P.O. BOX 316
 BEATTY, NEVADA 89003

APR 21 1992

57257

STATE ENGINEER'S SEAL
 STATE ENGINEER'S SEAL
 26 APR 21 1992
 26 MAR 31 1992

MAPPED & SURVEYED BY
BOUNDY LAND SURVEYING
 P.O. BOX 242 TONOPAH, NEVADA 89049 (702) 482-8102