


T. 12 N., R. 25 E., M.D.B. & M.
 T. 11 N., R. 25 E., M.D.B. & M.

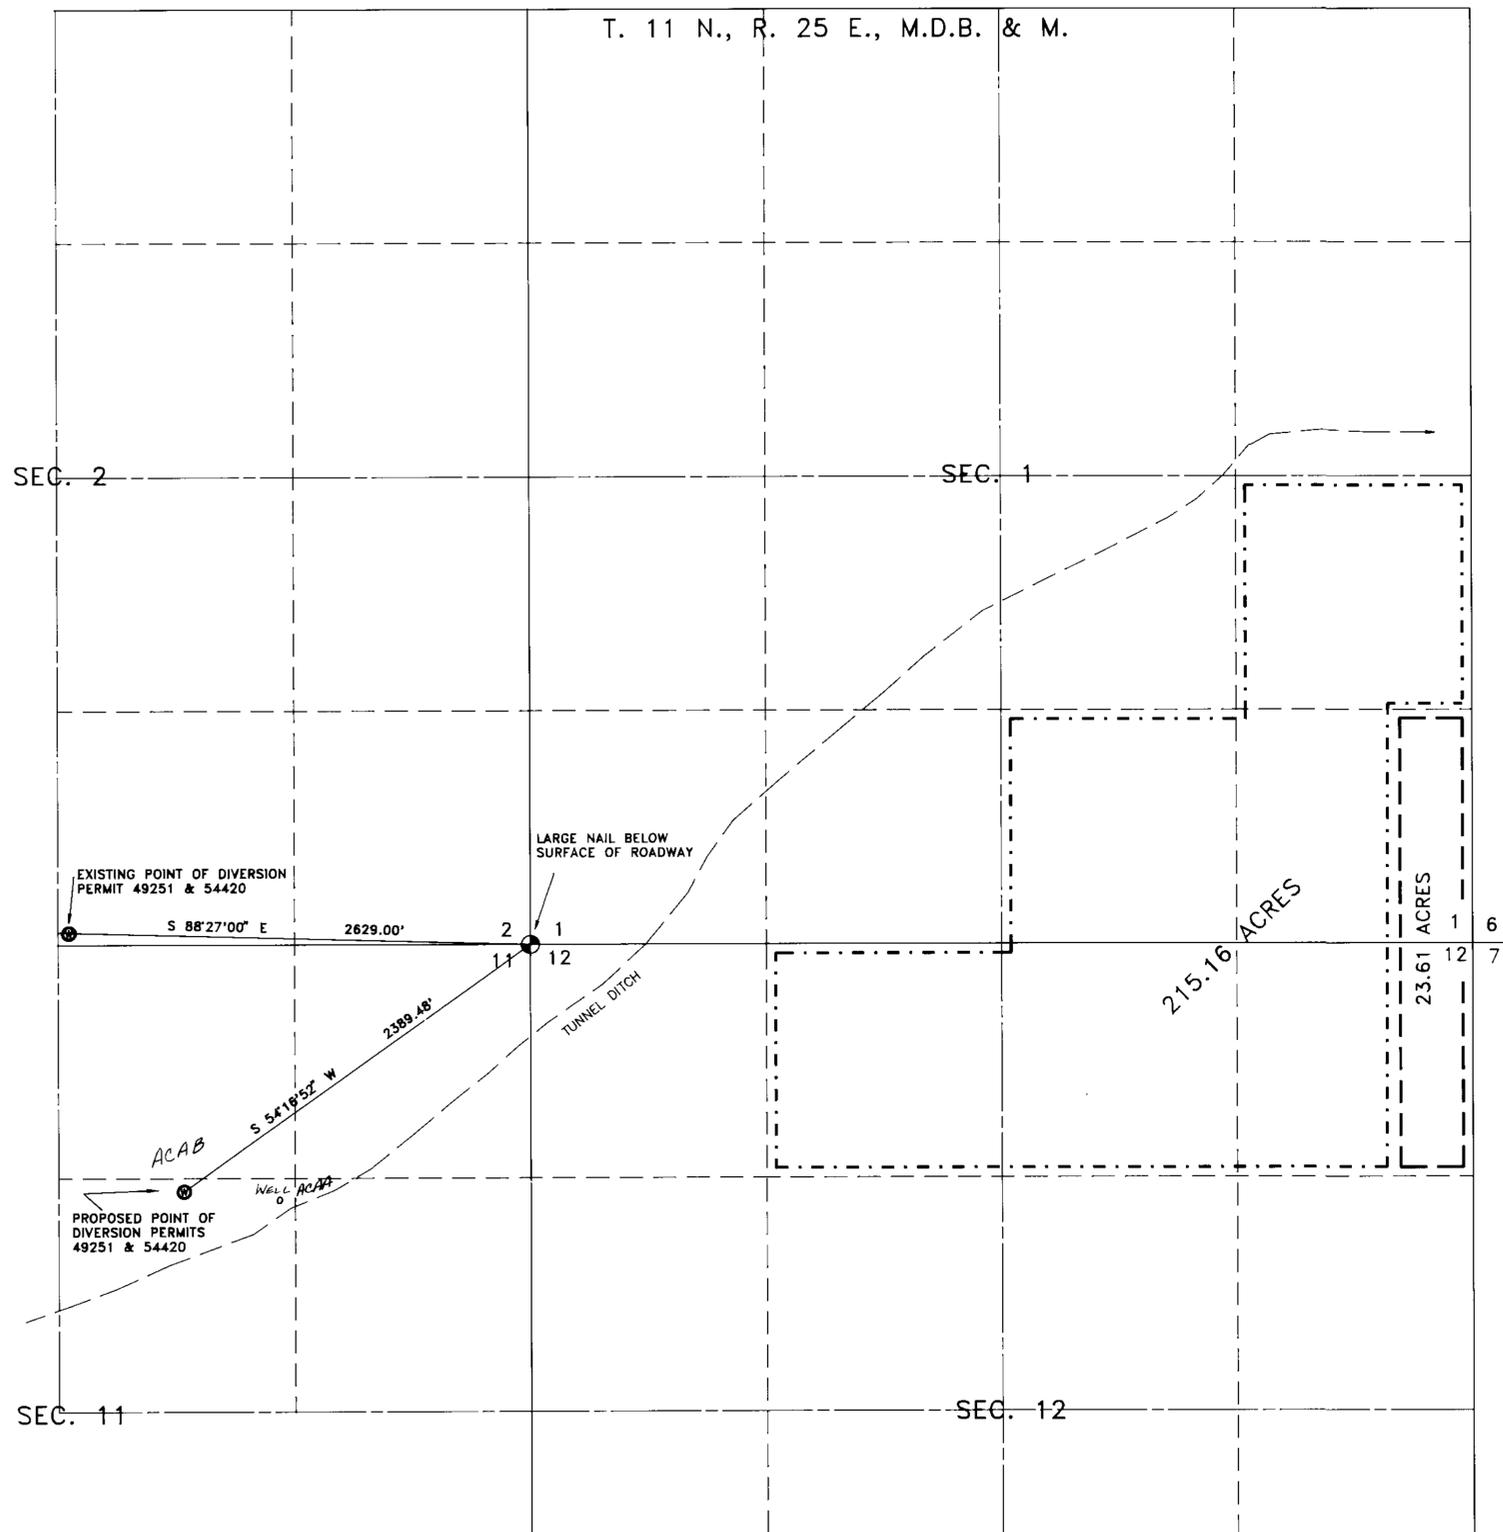


STATE OF NEVADA
 COUNTY OF LYON

I, BRUCE L. RICE, BEING FIRST DULY SWORN, DEPOSE AND SAY THAT THIS MAP, CONSISTING OF 1 SHEET HAS BEEN CORRECTLY DRAWN TO THE DESIGNATED SCALE FROM FIELD NOTES OF A SURVEY MADE UNDER MY SUPERVISION, FEBRUARY, 1992; THAT IT TRULY AND CORRECTLY REPRESENTS THE PROPOSED LOCATION AND EXTENT OF THE WORKS USED TO DIVERT WATER FROM AN UNDERGROUND SOURCE IN LYON COUNTY BY DONALD R. STENERI FOR IRRIGATION AND DOMESTIC PURPOSES THAT THE PROPOSED POINT OF DIVERSION, THE APPROXIMATE LOCATION AND SIZE OF THE DIVERTING CHANNEL, ALL RESERVOIRS OR BASINS, THE LOCATION AND NAMES OF ALL OTHER WORKS WHICH WILL CROSS OR CONNECT WITH THE PROPOSED WORKS, AND THE BOUNDARY OF ALL LANDS, SHOWING BY 40-ACRE SUBDIVISIONS THE AREAS PROPOSED TO BE IRRIGATED ARE FULLY AND CORRECTLY DESIGNATED THEREON.




SUBSCRIBED AND SWORN TO BEFORE ME THIS 20th DAY OF February, 1992, NOTARY PUBLIC IN AND FOR LYON COUNTY, NEVADA. Margaret K. Heim

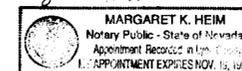

EXISTING & PROPOSED PLACE OF USE 54420 -----
 EXISTING & PROPOSED PLACE OF USE 49251 -----

BASIS OF BEARING:
 MAGNETIC NORTH VARIATION = 17' E

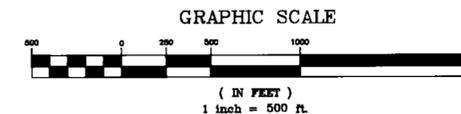

57261-62

MAP
 TO ACCOMPANY APPLICATIONS TO
 CHANGE THE POINT OF DIVERSION
 OF PERMITS 54420 & 49251
 BY: DONALD R. STENERI
 FROM: UNDERGROUND
 FOR: IRRIGATION & DOMESTIC



STATE ENGINEERS 0-1
 92 MAR -6 10:01

