



T. 34 N., R. 30 E.
M.D.B. & M.

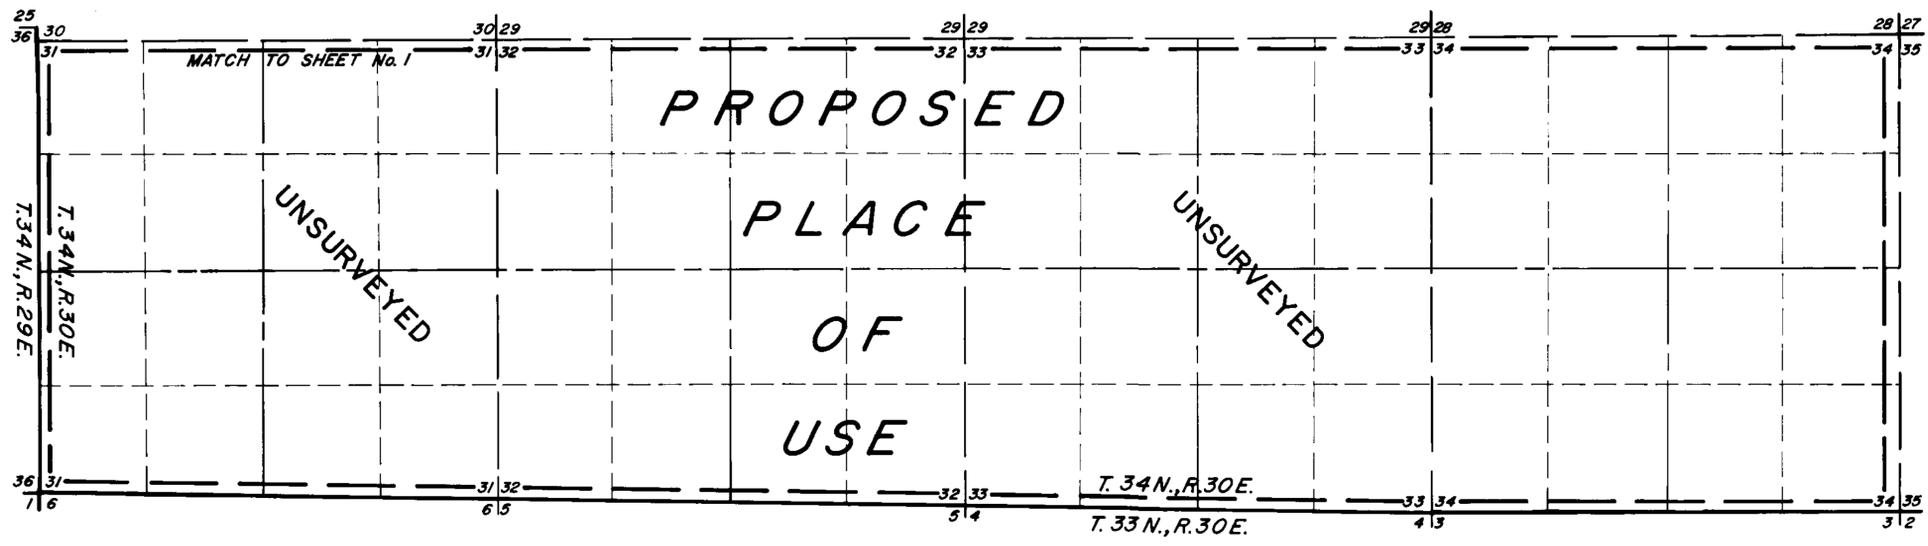


NOTES:
Section Lines Are Projected From Nevada
Protraction Diagram No. 15

FILED
JUL 23 1992
STATE ENGINEER'S OFFICE

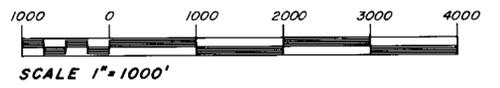


SHEET No. 2

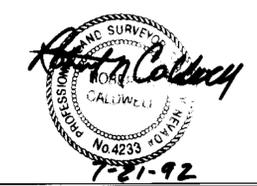

Desert-Mountain Inc.
Land and Water Right Surveyors
146 West Second Street
Winnemucca, Nevada 89445
(702) 623-4414

MAP TO ACCOMPANY APPLICATION
TO APPROPRIATE WATER
Under Amended Appl. No. 57263

BY LAC MINERALS (USA), INC.
FOR MINERAL EXPLORATION, MINING,
MILLING & DOMESTIC PURPOSES
FROM A MINE PORTAL
IN PERSHING COUNTY, NEVADA

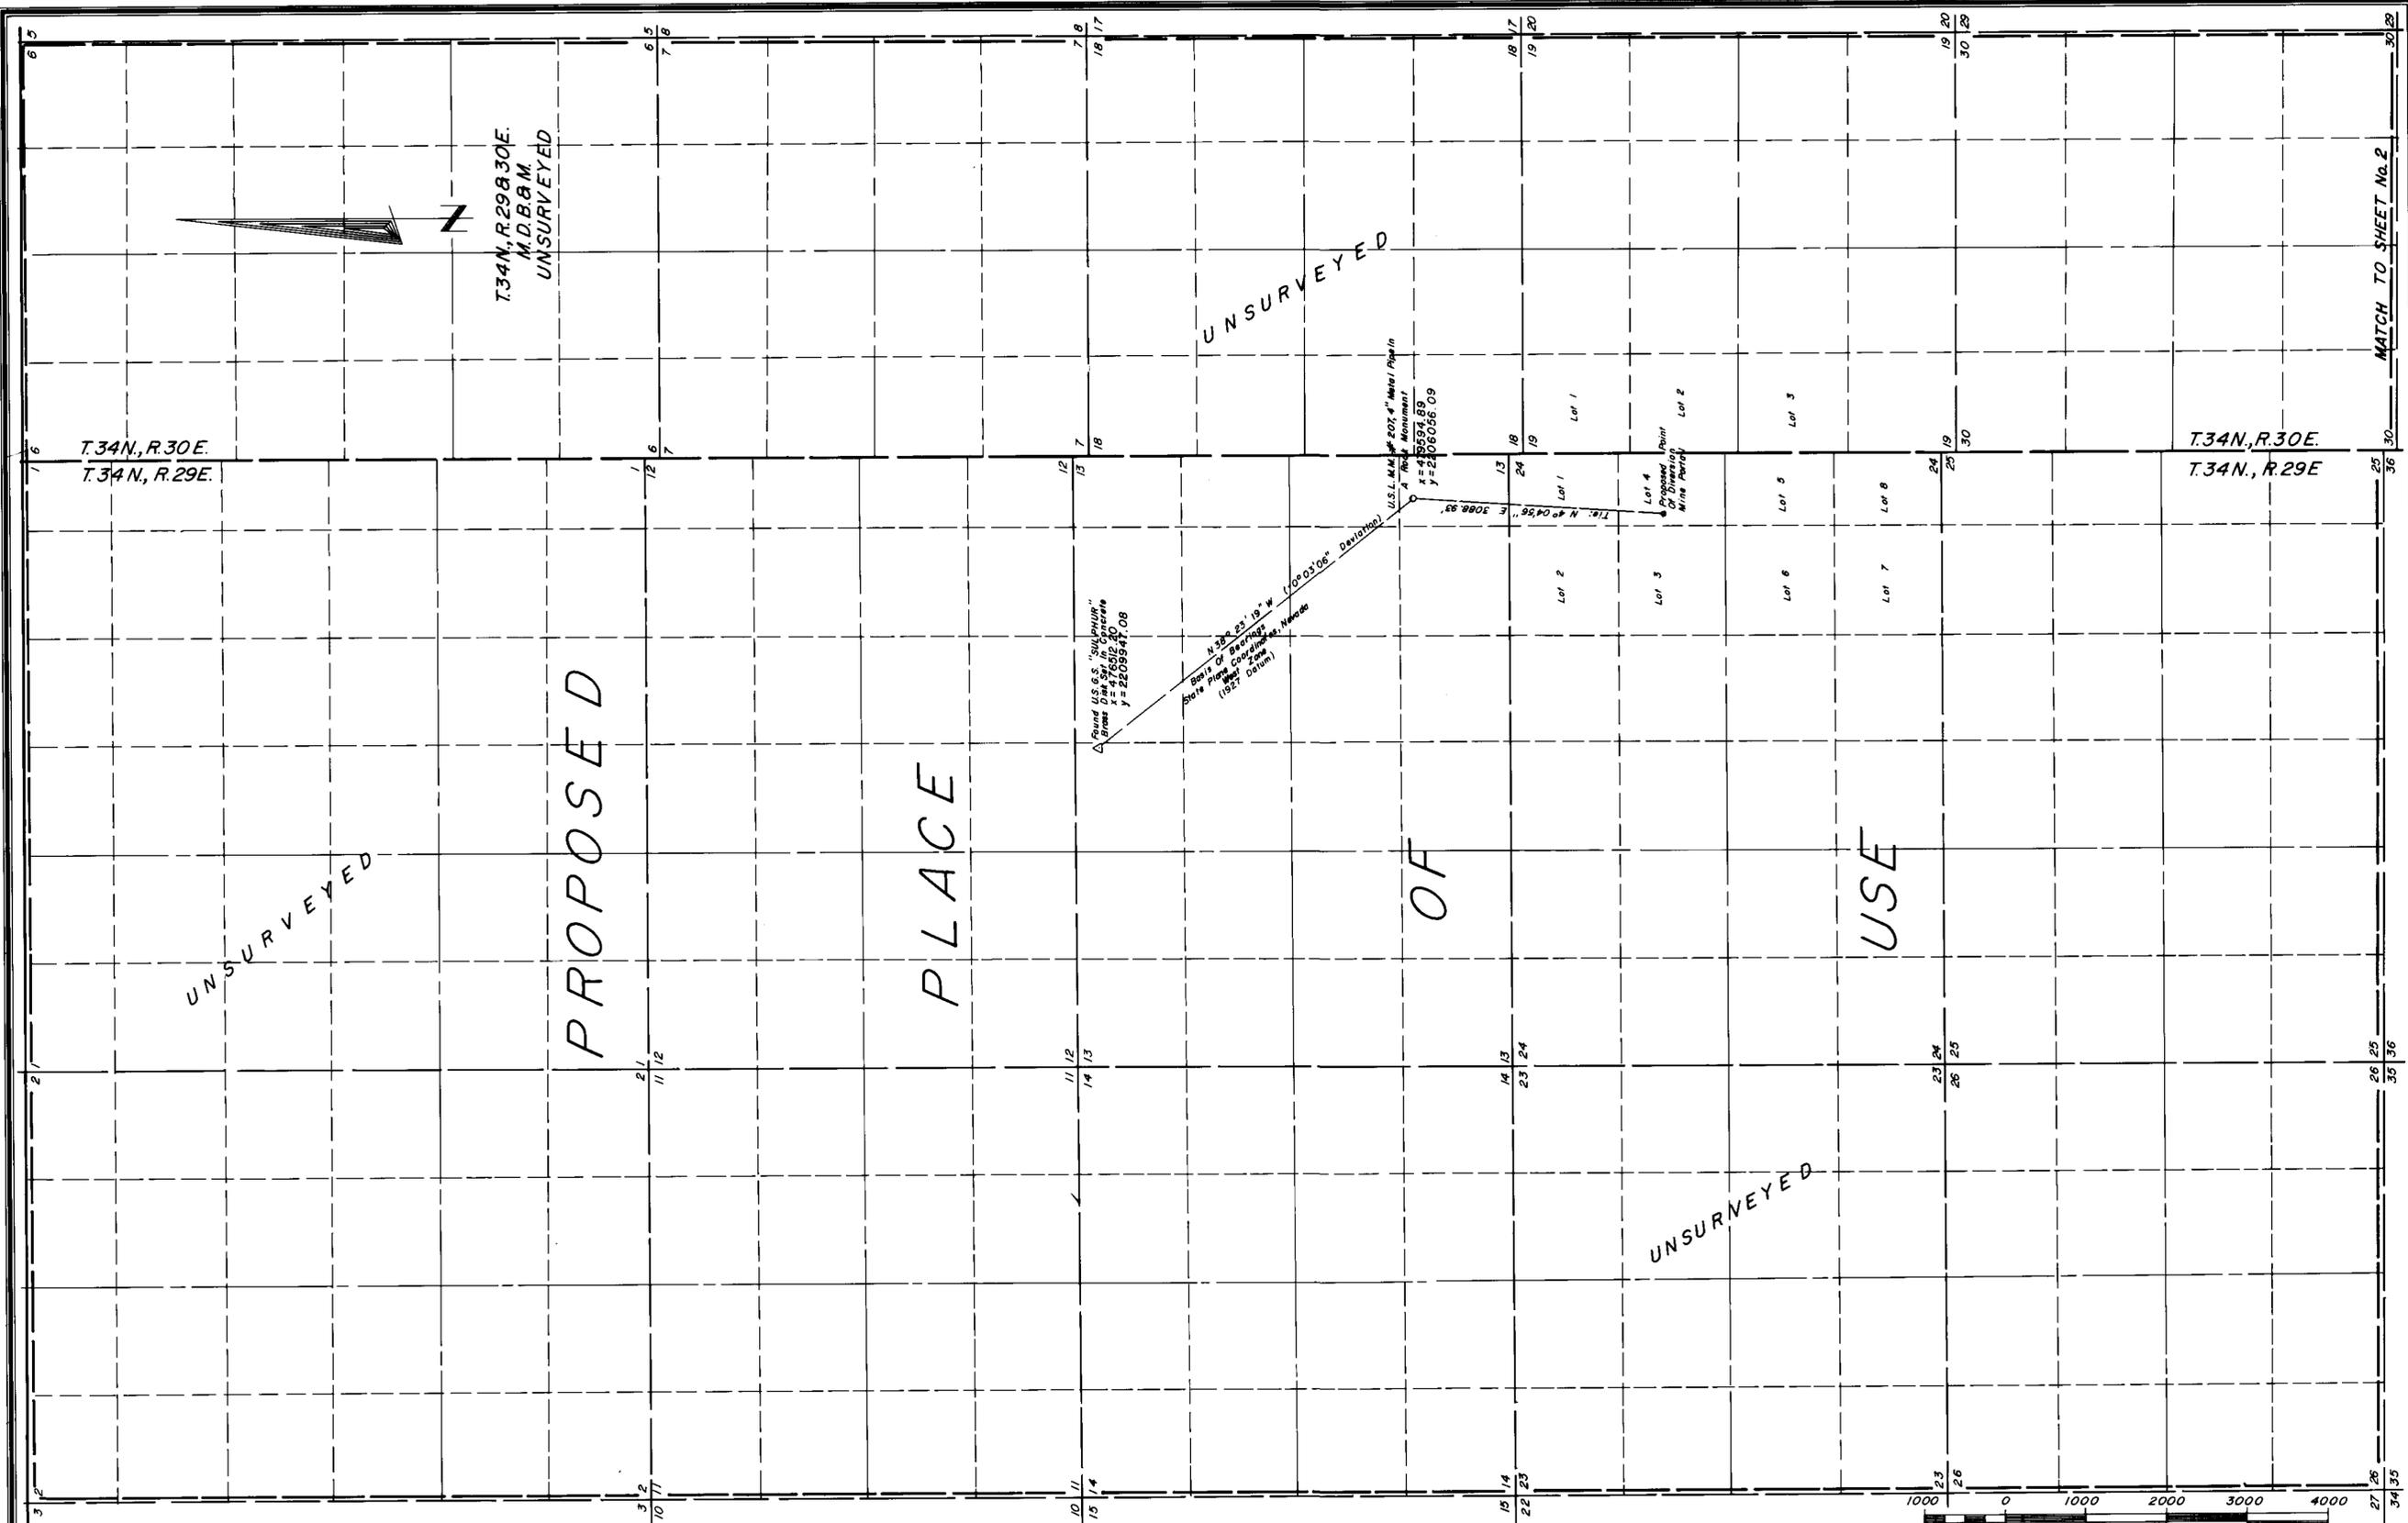

STATE OF NEVADA
COUNTY OF HUMBOLDT

I, ROBERT N. CALDWELL, being first duly sworn, depose and say that this map, consisting of two sheets, has been correctly drawn to the designated scale from field notes of a survey made by me or under my supervision and direction, between the 1st day of June, and the 2nd day of June, 1992; that it truly and correctly represents the proposed location and extent of the works used to divert water from a mine portal in Pershing County by LAC MINERALS (USA) Inc., for mineral exploration, mining, milling and domestic purposes under Amended Application No. 57263. That the proposed point of diversion and return, the location of the diversion, the approximate size and capacity of the diverting channel, and the location and extent of other works or streams which are by or connected with the said works, are truly and correctly designated hereon.

Robert N. Caldwell
State Water Right Surveyor No. 4233

6-3-92


Subscribed and sworn to before me this 3rd day of June, 1992.

Jinger M. Gabiloa
Notary Public

GINGER M. GABLOLA
NOTARY PUBLIC
HUMBOLDT CO. NEVADA
My Appointment Expires
JAN. 1, 1996

NOTES:
Section Lines Are Projected From Nevada Protection
Diagram No. 15

FILED
JUL 23 1992
STATE ENGINEER'S OFFICE

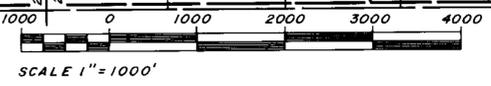

SHEET No. 1

MAP TO ACCOMPANY APPLICATION
TO APPROPRIATE WATER
Under Amended Appl. No. 57263

BY LAC MINERALS (USA), INC.
FOR MINERAL EXPLORATION, MINING,
MILLING & DOMESTIC PURPOSES
FROM A MINE PORTAL
IN PERSHING COUNTY, NEVADA

Desert-Mountain Inc.
Land and Water Right Surveyors
146 West Second Street
Winnemucca, Nevada 89445
(702) 623-4414

57263