


RESOURCE CONCEPTS INC.
340 North Minnesota Street, Carson City, Nevada 89703-4152 (702) 883-1600

ENGINEERING • PLANNING • RESOURCE MANAGEMENT

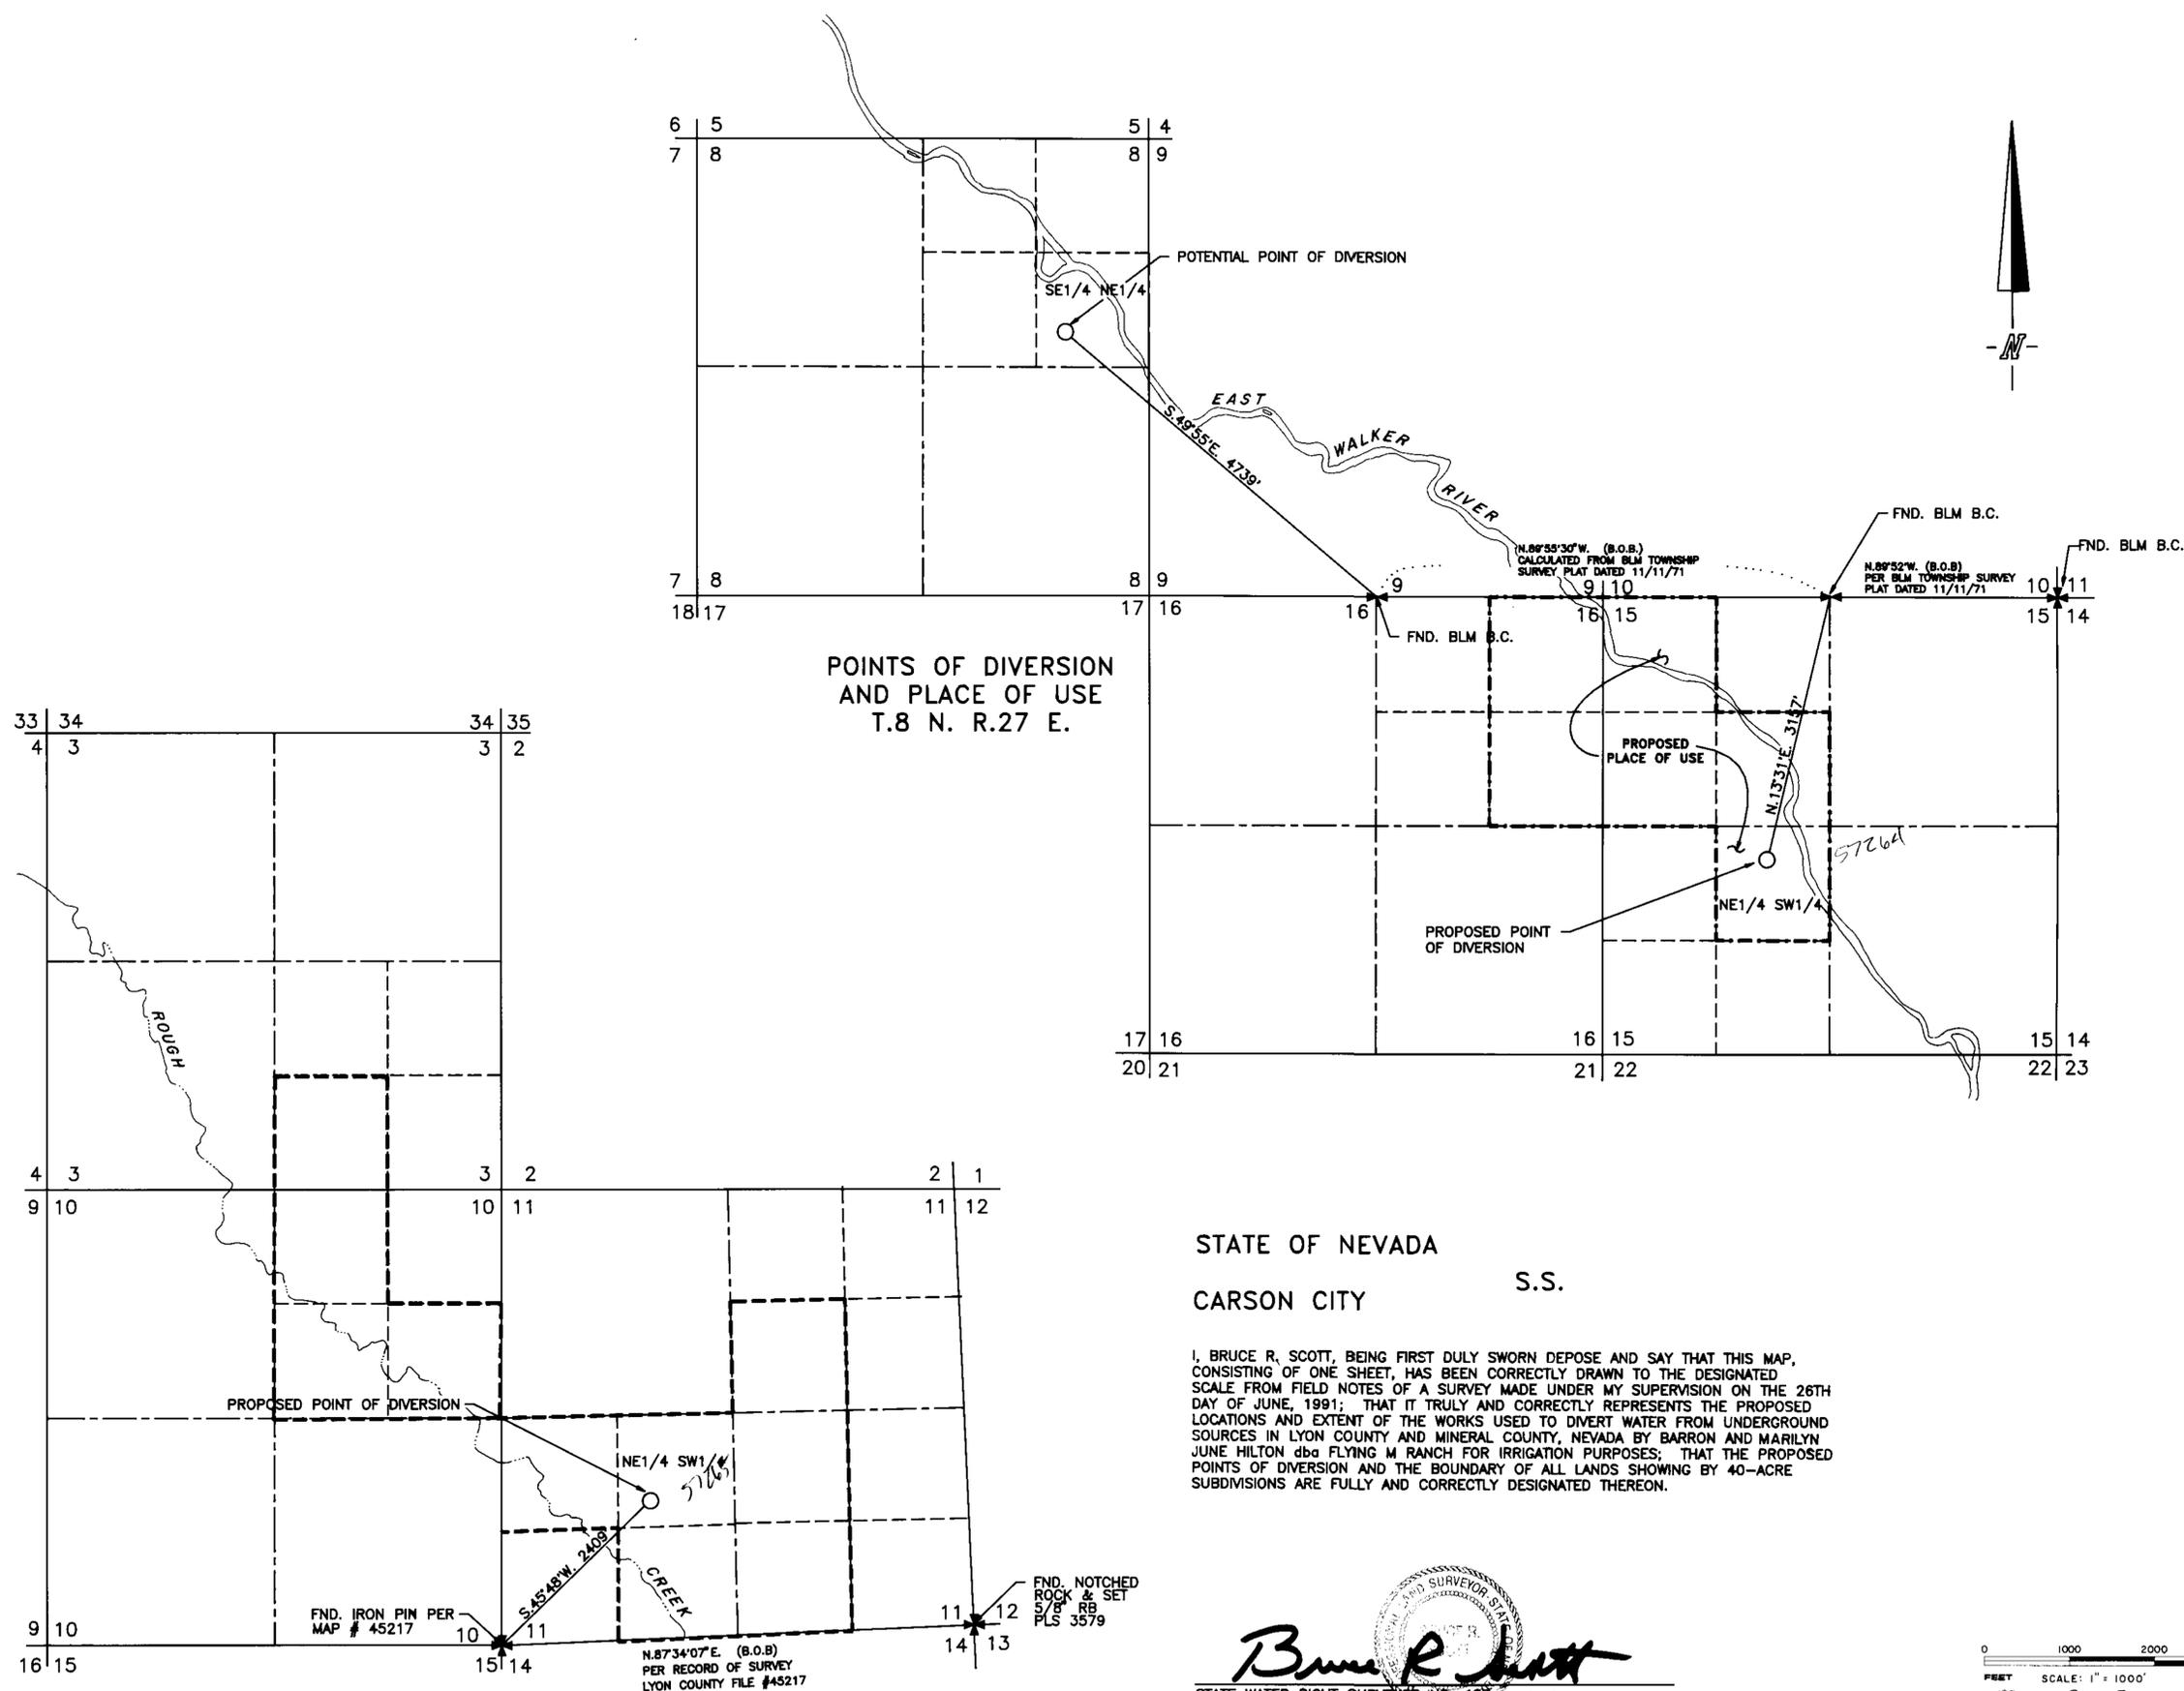

POINTS OF DIVERSION AND PLACE OF USE
T.8 N. R.27 E.

POINT OF DIVERSION AND PLACE OF USE
T.6 N. R.27 E.

STATE OF NEVADA
CARSON CITY S.S.

I, BRUCE R. SCOTT, BEING FIRST DULY SWORN DEPOSE AND SAY THAT THIS MAP, CONSISTING OF ONE SHEET, HAS BEEN CORRECTLY DRAWN TO THE DESIGNATED SCALE FROM FIELD NOTES OF A SURVEY MADE UNDER MY SUPERVISION ON THE 26TH DAY OF JUNE, 1991; THAT IT TRULY AND CORRECTLY REPRESENTS THE PROPOSED LOCATIONS AND EXTENT OF THE WORKS USED TO DIVERT WATER FROM UNDERGROUND SOURCES IN LYON COUNTY AND MINERAL COUNTY, NEVADA BY BARRON AND MARILYN JUNE HILTON dba FLYING M RANCH FOR IRRIGATION PURPOSES; THAT THE PROPOSED POINTS OF DIVERSION AND THE BOUNDARY OF ALL LANDS SHOWING BY 40-ACRE SUBDIVISIONS ARE FULLY AND CORRECTLY DESIGNATED THEREON.

Bruce R. Scott
STATE WATER RIGHT SURVEYOR NO. 427-36/92

SUBSCRIBED AND SWORN TO BEFORE ME THIS 5th DAY OF March, 1992.
NOTARY PUBLIC IN AND FOR CARSON CITY, NEVADA.

Carol L. Walton
STATE ENGINEER'S OFFICE
CARD L. WALTON
NOTARY PUBLIC - NEVADA
CARSON CITY
MAR 06 1992

0 1000 2000 3000
FEET SCALE: 1" = 1000'
57264 57265

REVISION
JOB. NO. 91-028-01
DATE MARCH 1992
DRAWN BY FRB
Sheet 1 of 1

MAP TO ACCOMPANY APPLICATIONS TO APPROPRIATE WATER FOR IRRIGATION PURPOSES BY
BARRON AND MARILYN JUNE HILTON dba FLYING M RANCH
FROM UNDERGROUND SOURCES IN LYON COUNTY AND MINERAL COUNTY, NEVADA

57265 57264