

**SECTION 8
TOWNSHIP 19 NORTH, RANGE 20 EAST
MOUNT DIABLO MERIDIAN**


STATE OF NEVADA }
COUNTY OF WASHOE } ss

I, George G. Lindesmith, being first duly sworn, depose and say that this map consisting of one sheet, has been correctly drawn to the designated scale on the basis of maps prepared for the Truckee River Adjudication and from data available in the Office of Westpac Utilities, a Division of Sierra Pacific Power Company, located in Reno, Nevada. That it truly and correctly represents the location of the Point of Diversion, and Decreed Place of Use of a portion of the water of the Truckee River, in Washoe County, Nevada, under a portion of Claim No. 618, of the Truckee River Decree, entered by U. S. District Court for Nevada, Entitled "The United States of America, Plaintiff, vs. Orr Ditch Company, et al, Defendants", by Penny C. Robinson.

George G. Lindesmith
George G. Lindesmith
State Water-Right Surveyor No. 70

Subscribed and sworn to before me on this 14 day of March, 1992.
Rae Ann Loving
Notary Public in and for Washoe County, Nevada

RAE ANN LOVING
Notary Public - State of Nevada
Appointment Recorded in Washoe County
MY APPOINTMENT EXPIRES APR 21, 1993

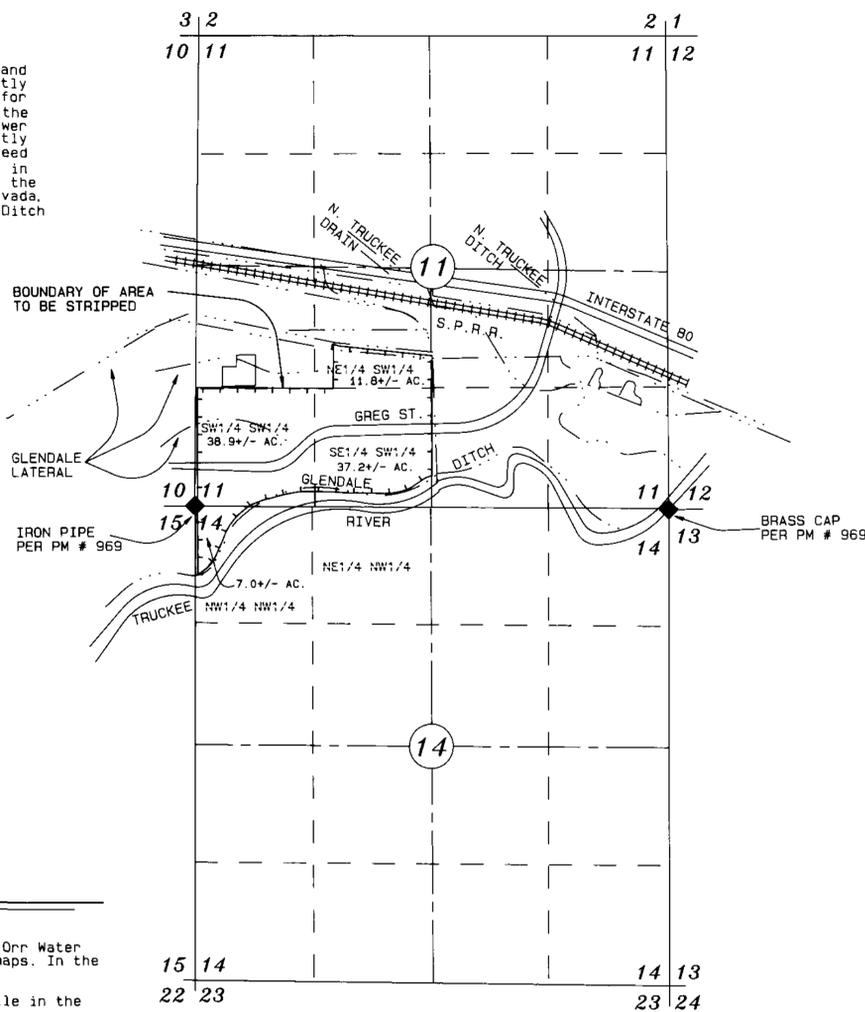

**SECTIONS 11 & 14
TOWNSHIP 19 NORTH, RANGE 20 EAST
MOUNT DIABLO MERIDIAN**

REFERENCES

1. Final Decree- "United States of America, Plaintiff -vs- Orr Water Ditch Company, et. al, Defendants" and the supporting maps. In the United States District Court, the District of Nevada.
2. Applications 49886 & 49887 and the supporting map, on file in the Office of the Nevada State Engineer.
3. Parcel Map no. 969, file no. 637460, in the Official Records of Washoe County, Nevada.

POINTS OF DIVERSION AFTER TRANSFER

Existing Westpac Utilities points of diversion as described in Applications 49886 & 49887, and shown on supporting maps accompanying said applications on file with the State Engineer's Office.

PLACE OF USE AFTER TRANSFER


The certified water service area of Westpac Utilities as described in the legal description, and shown on the supporting map of the certified water service area on file with the State Engineers Office.

BASIS OF BEARINGS

Ties to the points of diversion are depicted within the Orr Ditch Decree.

| 40 ACRE SUBDIVISION | AREA TO BE STRIPPED | AMOUNT/ACRE | DUTY ACRE FEET |
|---------------------|---------------------|-------------|----------------|
| NE1/4 SW1/4 S11 | 9.5 ACRES | 4.00 | 38.00 |
| NE1/4 SW1/4 S11 | 2.3 ACRES | 3.5119* | 8.08 |
| SE1/4 SW1/4 S11 | 22.6 ACRES | 4.00 | 90.4 |
| SE1/4 SW1/4 S11 | 14.6 ACRES | 3.5119* | 51.27 |
| SW1/4 SW1/4 S11 | 36.1 ACRES | 4.00 | 144.4 |
| SW1/4 SW1/4 S11 | 2.8 ACRES | 3.5119* | 9.83 |
| NW1/4 NW1/4 S14 | 2.4 ACRES | 4.00 | 9.6 |
| NW1/4 NW1/4 S14 | 4.6 ACRES | 3.5119* | 16.15 |
| TOTALS | 94.9 ACRES | | 367.74 |

* Calculated using decreed total acre feet and decreed area cultivated. Decreed duty of 3.50 acre feet per acre.

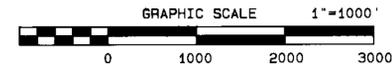

FILED
MAR 19 1992
ENGINEER'S OFFICE

MAP TO ACCOMPANY
APPLICATION TO CHANGE
THE POINT OF DIVERSION, PLACE AND MANNER OF USE
OF A PORTION OF CLAIM # 618
FROM THE TRUCKEE RIVER
BY
PENNEY C. ROBINSON
WASHOE COUNTY, JOB # 92014.01 NEVADA
TRI STATE SURVEYING LTD.
801 GREENBRAE DRIVE
SPARKS, NEVADA (702) 358-9491

57282

57282