


WATER TO BE TRANSFERRED UNDER THE ORR DITCH DECREE

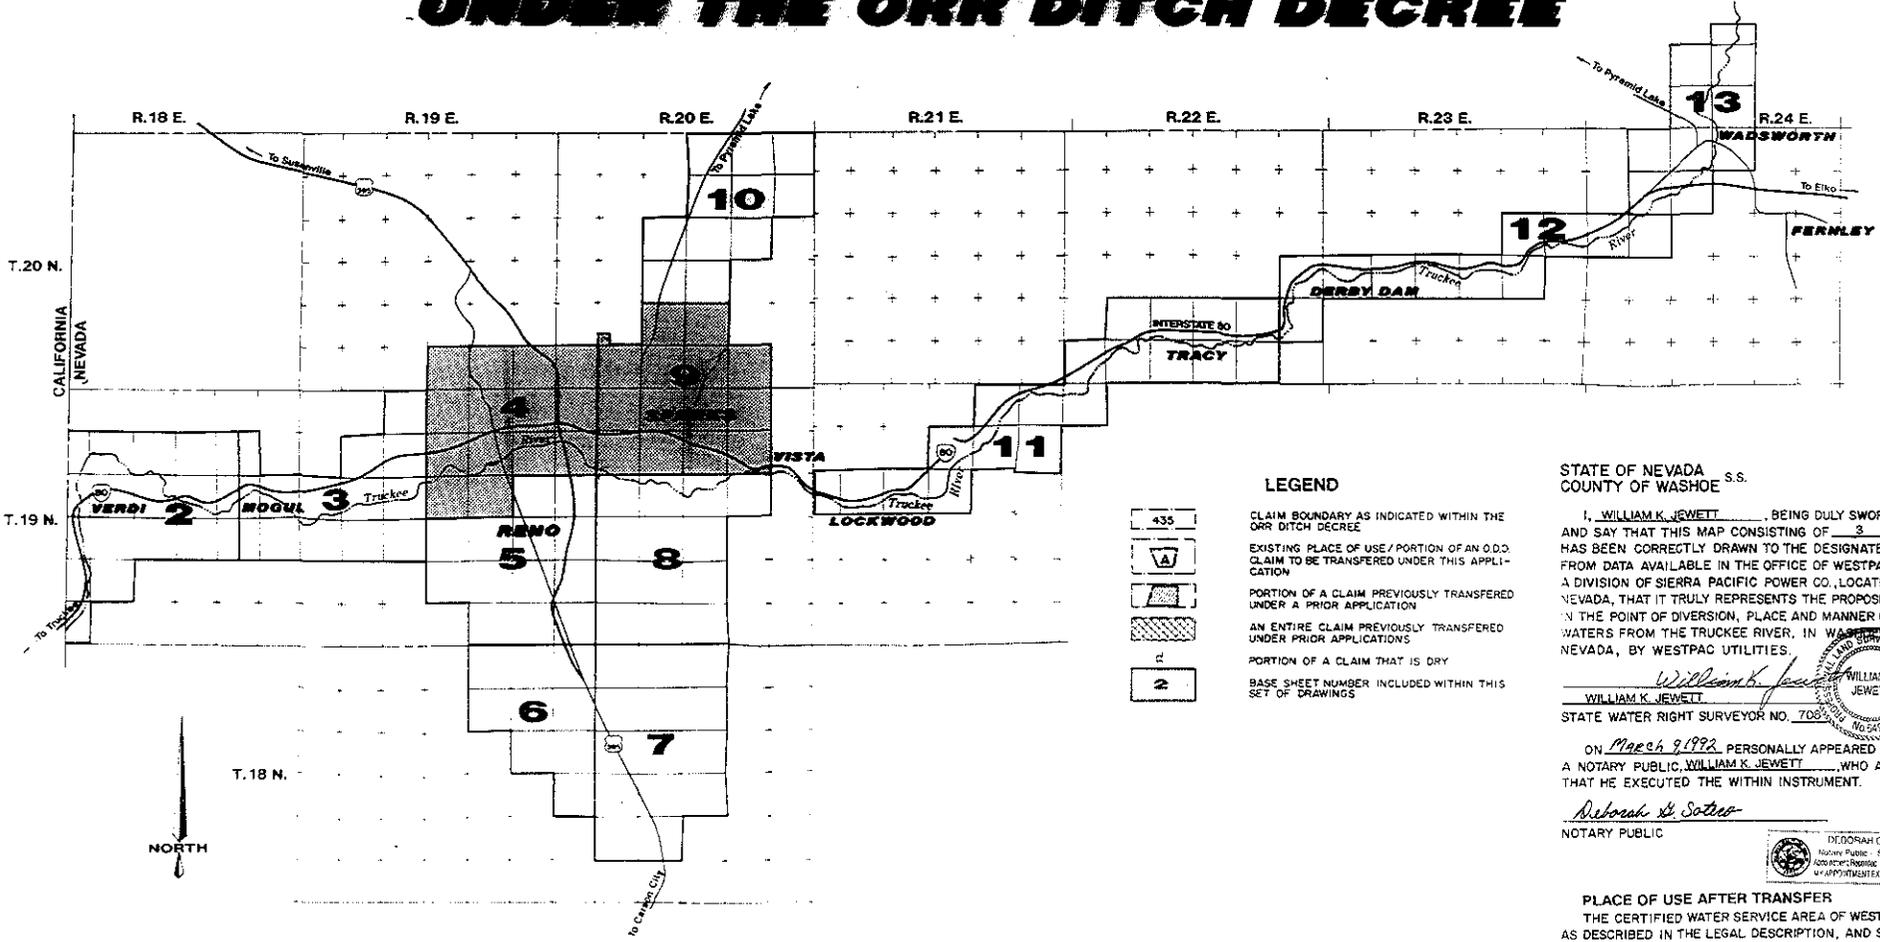

KEY MAP OF BASE SHEETS

SCALE: 1:100,000

- INDEX OF SHEETS:**
- SHEET 1 COVER SHEET
 - SHEET 2 BASE MAP 4
 - SHEET 3 BASE MAP 9

LEGEND

- CLAIM BOUNDARY AS INDICATED WITHIN THE ORR DITCH DECREE
- EXISTING PLACE OF USE / PORTION OF AN O.D.D. CLAIM TO BE TRANSFERRED UNDER THIS APPLICATION
- PORTION OF A CLAIM PREVIOUSLY TRANSFERRED UNDER A PRIOR APPLICATION
- AN ENTIRE CLAIM PREVIOUSLY TRANSFERRED UNDER PRIOR APPLICATIONS
- PORTION OF A CLAIM THAT IS DRY
- BASE SHEET NUMBER INCLUDED WITHIN THIS SET OF DRAWINGS

STATE OF NEVADA s.s.
COUNTY OF WASHOE


I, WILLIAM K. JEWETT, BEING DULY SWORN, DEPOSE AND SAY THAT THIS MAP CONSISTING OF 3 SHEETS HAS BEEN CORRECTLY DRAWN TO THE DESIGNATED SCALE, FROM DATA AVAILABLE IN THE OFFICE OF WESTPAC UTILITIES, A DIVISION OF SIERRA PACIFIC POWER CO., LOCATED AT RENO, NEVADA, THAT IT TRULY REPRESENTS THE PROPOSED CHANGES IN THE POINT OF DIVERSION, PLACE AND MANNER OF USE, OF THE WATERS FROM THE TRUCKEE RIVER, IN WASHOE COUNTY, NEVADA, BY WESTPAC UTILITIES.

William K. Jewett
WILLIAM K. JEWETT
STATE WATER RIGHT SURVEYOR NO. 708



ON March 9, 1992 PERSONALLY APPEARED BEFORE ME, A NOTARY PUBLIC, WILLIAM K. JEWETT, WHO ACKNOWLEDGED THAT HE EXECUTED THE WITHIN INSTRUMENT.

Deborah G. Sotero
NOTARY PUBLIC

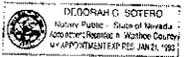

PLACE OF USE AFTER TRANSFER
THE CERTIFIED WATER SERVICE AREA OF WESTPAC UTILITIES AS DESCRIBED IN THE LEGAL DESCRIPTION, AND SHOWN ON THE SUPPORTING MAP OF THE CERTIFIED WATER SERVICE AREA CAN FILE WITH THE STATE ENGINEERS OFFICE.

POINT OF DIVERSION AFTER TRANSFER
EXISTING WESTPAC UTILITIES POINTS OF DIVERSION AS DESCRIBED IN APPLICATIONS 49886 & 49887, AND SHOWN ON SUPPORTING MAPS ACCOMPANYING SAID APPLICATIONS ON FILE WITH THE STATE ENGINEERS OFFICE.

BASIS OF BEARINGS:
TIES TO THE POINTS OF DIVERSION ARE DEPICTED AS INDICATED WITHIN THE ORR DITCH DECREE.



SESSIONS DITCH 5792

MAP TO ACCOMPANY APPLICATION TO CHANGE POINT OF DIVERSION, PLACE AND MANNER OF USE, FROM IRRIGATION TO MUNICIPAL & DOMESTIC USE BY WESTPAC UTILITIES, A DIVISION OF SIERRA PACIFIC POWER COMPANY FOR THE WATERS OF THE TRUCKEE RIVER IN WASHOE COUNTY, NEVADA

FILED
MAR 17 1992
STATE ENGINEERS OFFICE

Westpac Utilities
Date: FEB 27, 1992
Drawn: CNDV
Checked: JRDV
BASE MAP 1

28|27 27|26 24|25 25|30 30|29
33|34 34|35 35|36 36|31 31|32

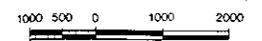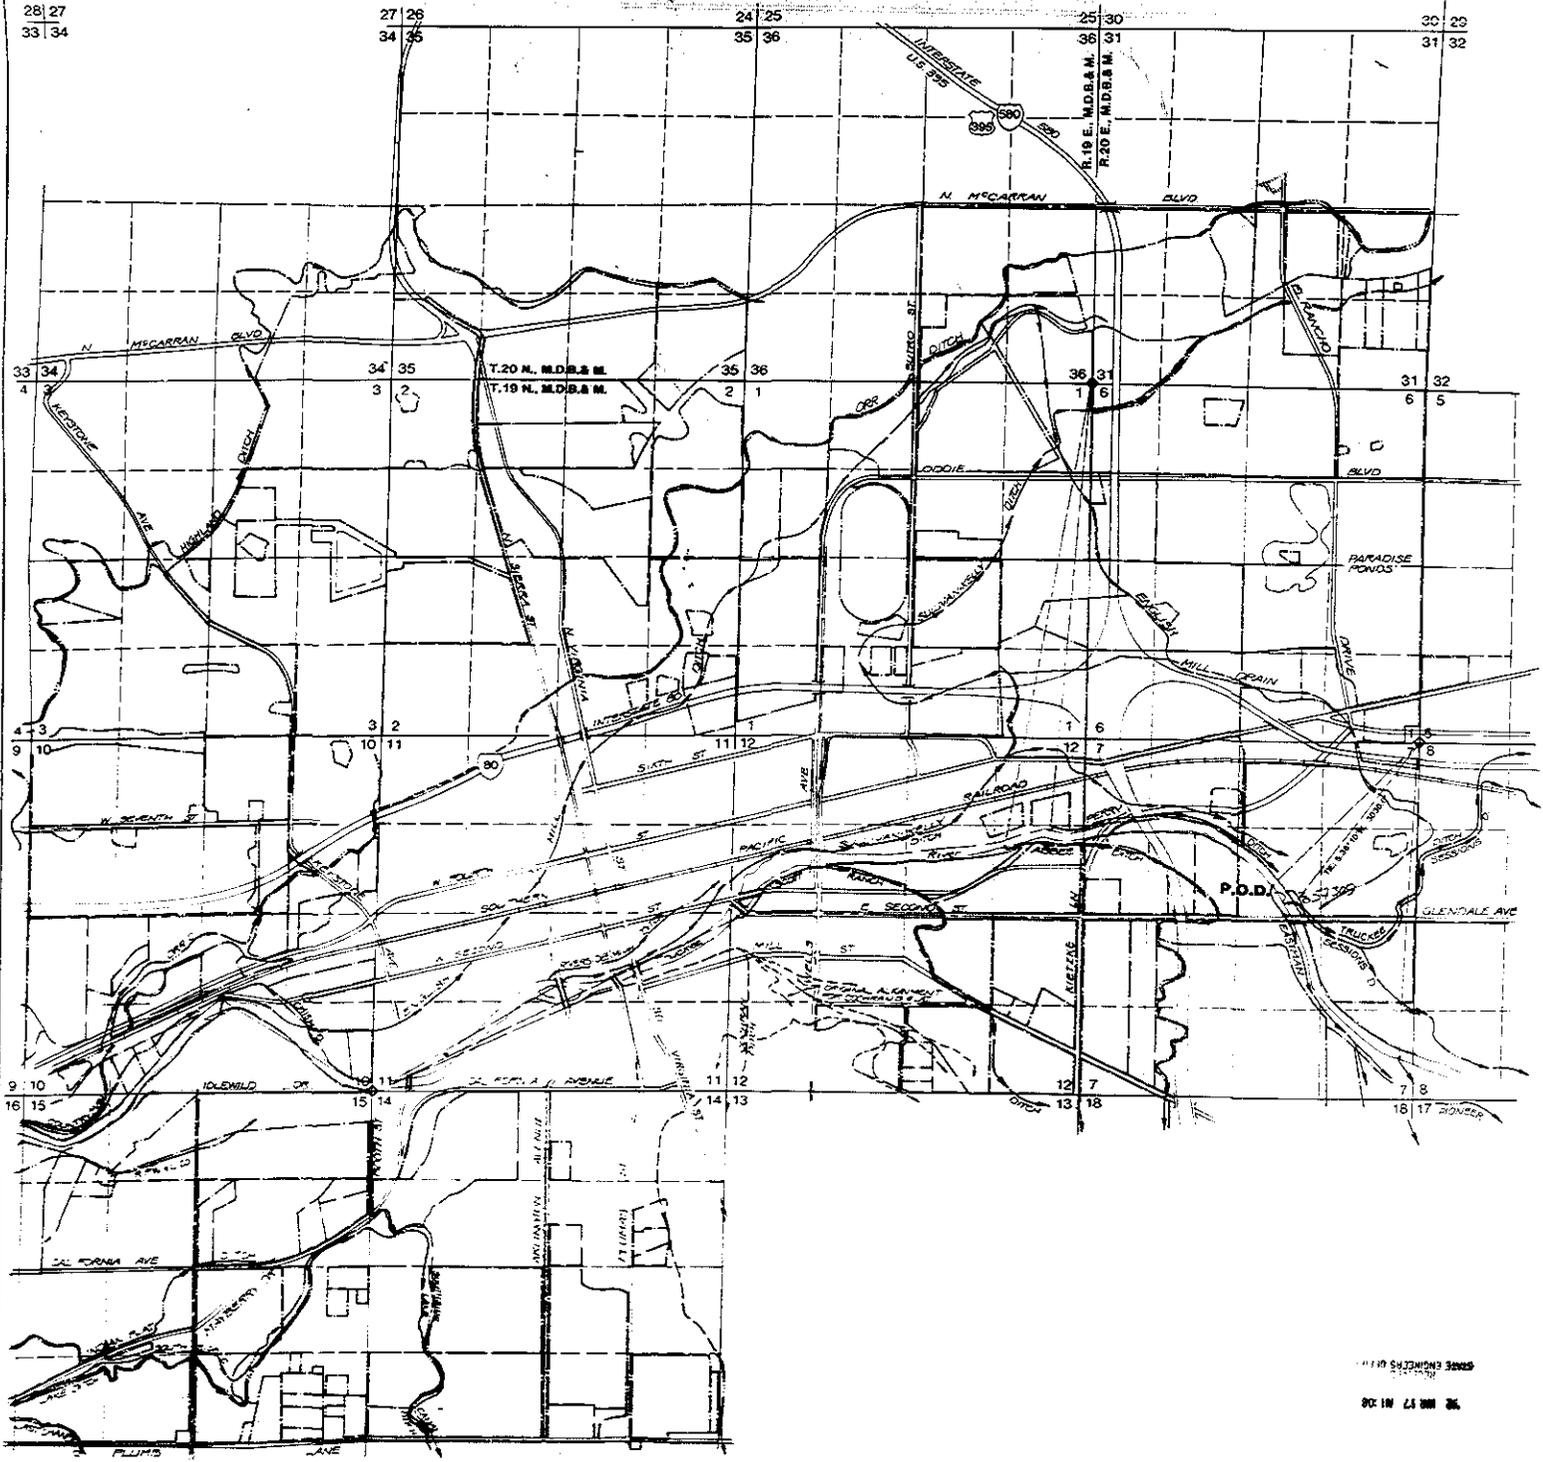

SCALE: 1"=1000'

SESSIONS DITCH 573-4

MAP TO ACCOMPANY APPLICATION TO CHANGE POINT OF DIVERSION, PLACE AND MANNER OF USE, FROM IRRIGATION TO MUNICIPAL & DOMESTIC USE BY WESTPAC UTILITIES, A DIVISION OF SIERRA PACIFIC POWER COMPANY FOR THE WATERS OF THE TRUCKEE RIVER IN WASHOE COUNTY, NEVADA

DATE: FEB 27, 1990
DRAWN: CHRY
CHECKED: JWS
BASE MAP: 5

Westpac Utilities
A Division of Sierra Pacific Power Company

