

STATE OF NEVADA SS:  
 COUNTY OF WASHOE



I, Ernest E. Muller, Sr., being first duly sworn, depose and say that this map, consisting of one sheet, has been correctly drawn to the designated scale from field notes of a survey made by me on the 30th day of September, 1990; that it truly and correctly represents the proposed location and extent of the works used to divert water from an underground source in Pershing County by Garrett Van Diest, Inc. for a change of the manner of use and place of use of a portion of Application No. 45775 from Irrigation and Domestic Purposes to Quasi Municipal Purpose. That the proposed point of diversion, the size of the diverting pipe, location of the holding tank, the location and names of all other works which will cross or connect with the proposed works, and the boundary of all lands, showing the area proposed for use, are fully and correctly designated thereon.

*Ernest E. Muller, Sr.*  
 State Water Right Surveyor No. 40257 E.  
 R. E. and P. L. S. No. 881 LEK SR  
 No. 827



Subscribed and sworn to before me this 24th day of March, 1992.

*Bonnie Kordonowy*  
 Notary Public in and for  
 Washoe County, Nevada

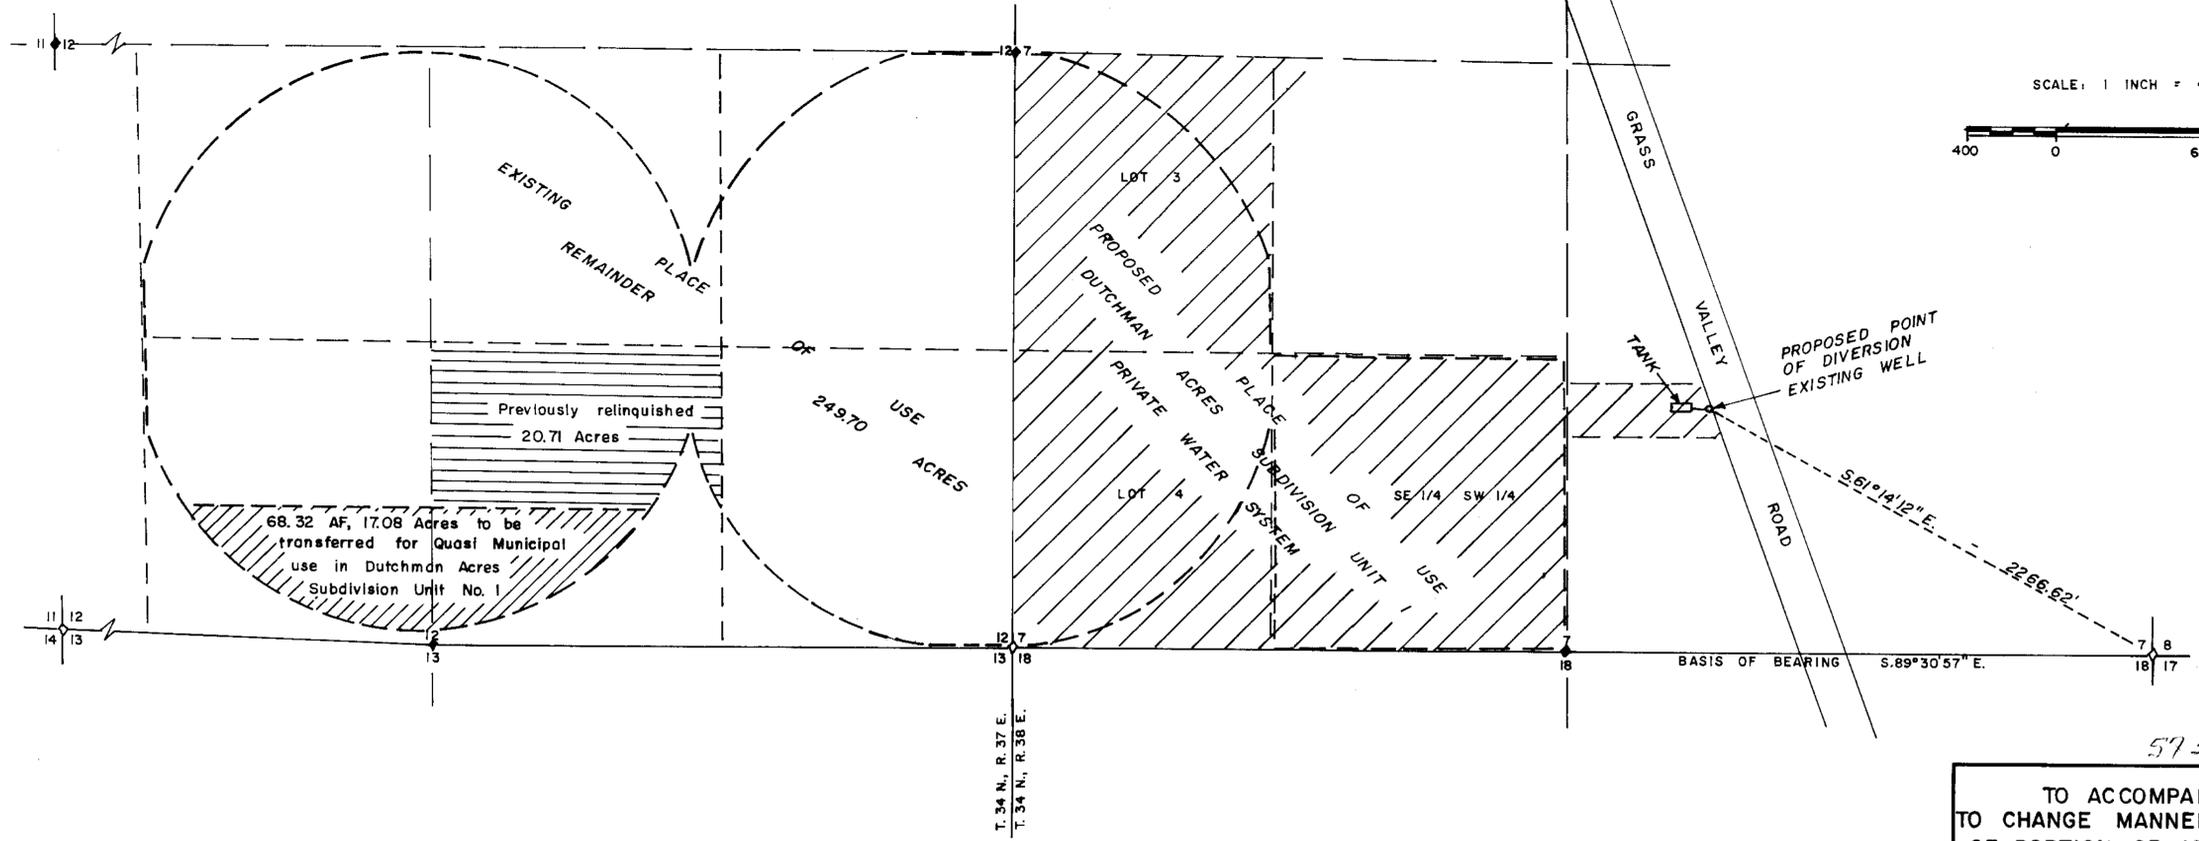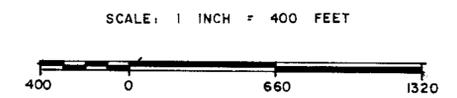

All found corners are standard government brass cap monuments.

57333

MAP  
 TO ACCOMPANY APPLICATION  
 TO CHANGE MANNER AND PLACE OF USE  
 OF PORTION OF APPLICATION NO. 45775  
 BY  
**GARRETT VAN DIEST, INC.**  
 FOR  
 QUASI MUNICIPAL PURPOSES  
 FROM  
 AN UNDERGROUND SOURCE

FILED  
 MAR 24 1992  
 STATE ENGINEER'S OFFICE

BIG E, INC., 750 W. PUEBLO ST., RENO, NV., 89509 92.03.06

57333