

E 1/2 SECTION 28, W 1/2 SECTION 27, T6N, R66E, M.D.B. & M.

SURVEYOR'S STATEMENT

I, Frank C. Hulse, being first duly sworn, depose and say that that this map, consisting of one sheet, has been correctly drawn to the designated scale from field notes of a survey made by me on March 23rd, 1992; that it truly and correctly represents the location of the existing point of diversion and the proposed points of diversion used to divert water from an underground source from Application 19592 in Lake Valley, Nevada, by (Kerry Holt) Geysers Ranch, Ltd. for irrigation purposes.



Frank C. Hulse
 Frank C. Hulse
 State Water Right Surveyor # 722

STATE OF NEVADA
 COUNTY OF LINCOLN ss

Subscribed and sworn to before me this 1 day of April, 1992, a Notary Public in and for Lincoln County, Nevada.

Alyson Hammond
 Notary Public



My appointment expires 1995.


NOTE: 1.25 C.F.S. WILL BE PUMPED FROM THE NEW P.O.D. — LEAVING 1.75 C.F.S. ON THE ORIGINAL P.O.D.

LEGEND:


- — — — — EXISTING PLACE OF USE
- - - - - REMOVAL OF ACREAGE
- PROPOSED PLACE OF USE

APPLICANT:

GEYSER RANCH LTD.
 C/O KERRY HOLT
 BOX 249
 ENTERPRISE, UTAH 84725

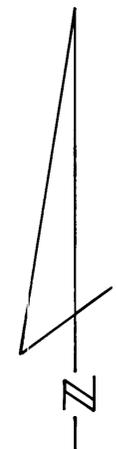

BASIS OF BEARING: RANGE LINE BETWEEN T5N & T6N, R66E, M.D.B. & M. S89°58'20"E

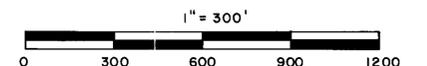


57400T - 57401

MAP TO ACCOMPANY APPLICATION FOR CHANGE IN THE POINT OF DIVERSION AND PLACE OF USE OF A PORTION OF APPLICATION 19592 FOR IRRIGATION BY (KERRY HOLT) GEYSER RANCH LTD. FROM AN UNDERGROUND SOURCE.

FRANK C. HULSE/s.f. MARCH 1992

74554 57401 57400T

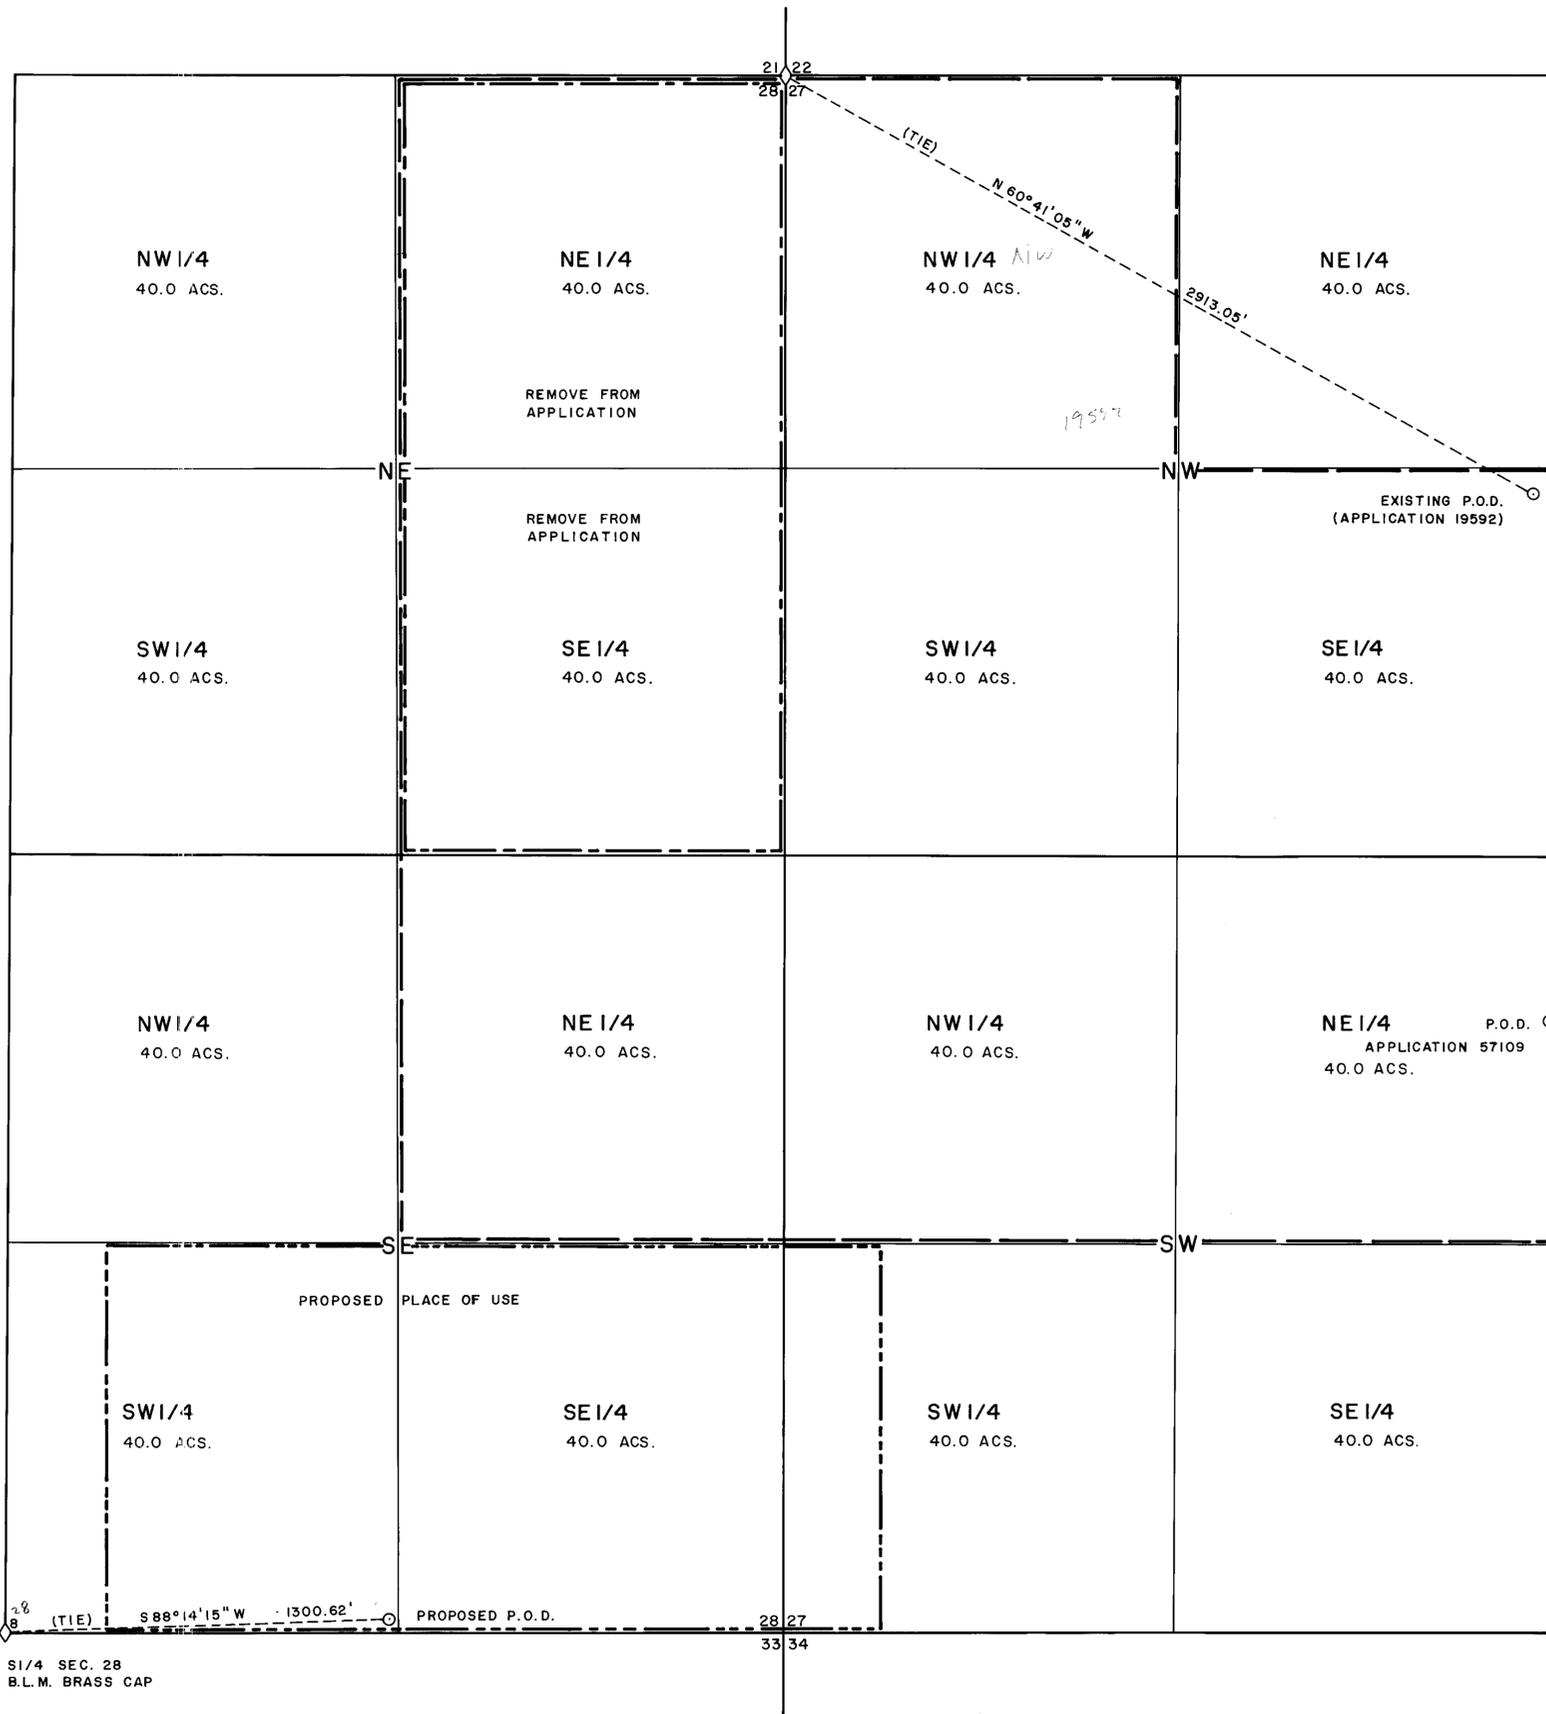

S1/4 SEC. 28
 B.L.M. BRASS CAP

STATE ENGINEERS OFFICE

92 MR-6 P2:47

