

### BASIS OF BEARINGS

THE NORTH LINE OF THE NORTHWEST ONE-QUARTER (NW1/4) OF SECTION 26, TOWNSHIP 21 SOUTH, RANGE 61 EAST, M.D.M., CLARK COUNTY, NEVADA, BEARS NORTH 89°40'14" EAST PER RECORD OF SURVEY: FILE 32, PAGE 19, OFFICIAL RECORDS OF CLARK COUNTY, NEVADA.

### SURVEYOR'S CERTIFICATE

STATE OF NEVADA SS  
COUNTY OF CLARK

I, RANDALL K. FRENCH, BEING FIRST DULY SWORN, DEPOSE AND SAY THAT THIS MAP, CONSISTING OF ONE SHEET, HAS BEEN CORRECTLY DRAWN TO THE DESIGNATED SCALE FROM FIELD NOTES OF A SURVEY MADE UNDER MY SUPERVISION AND DIRECTION ON THE 3RD DAY OF MARCH, 1992; THAT IT TRULY AND CORRECTLY REPRESENTS THE PROPOSED LOCATION AND EXTENT OF THE WORKS USED TO DIVERT WATER FROM AN UNDERGROUND SOURCE IN THE COUNTY OF CLARK, NEVADA, BY TEXACO REFINING AND MARKETING FOR TEMPORARY DEWATERING FOR REMEDIAL CONTAMINATION CLEANUP PURPOSES, AND THAT THE PROPOSED POINTS OF DIVERSION ARE FULLY AND CORRECTLY DESIGNATED HEREON.




RANDALL K. FRENCH  
STATE WATER RIGHT SURVEYOR NO. 826



### ACKNOWLEDGEMENT

SUBSCRIBED AND SWORN TO BEFORE ME THIS 23 DAY OF APRIL 1992.

*Jackie S. Hatton*  
NOTARY PUBLIC  
MY COMMISSION EXPIRES 4-29-92

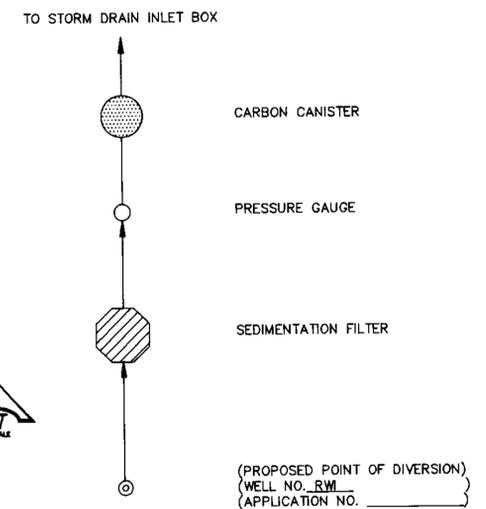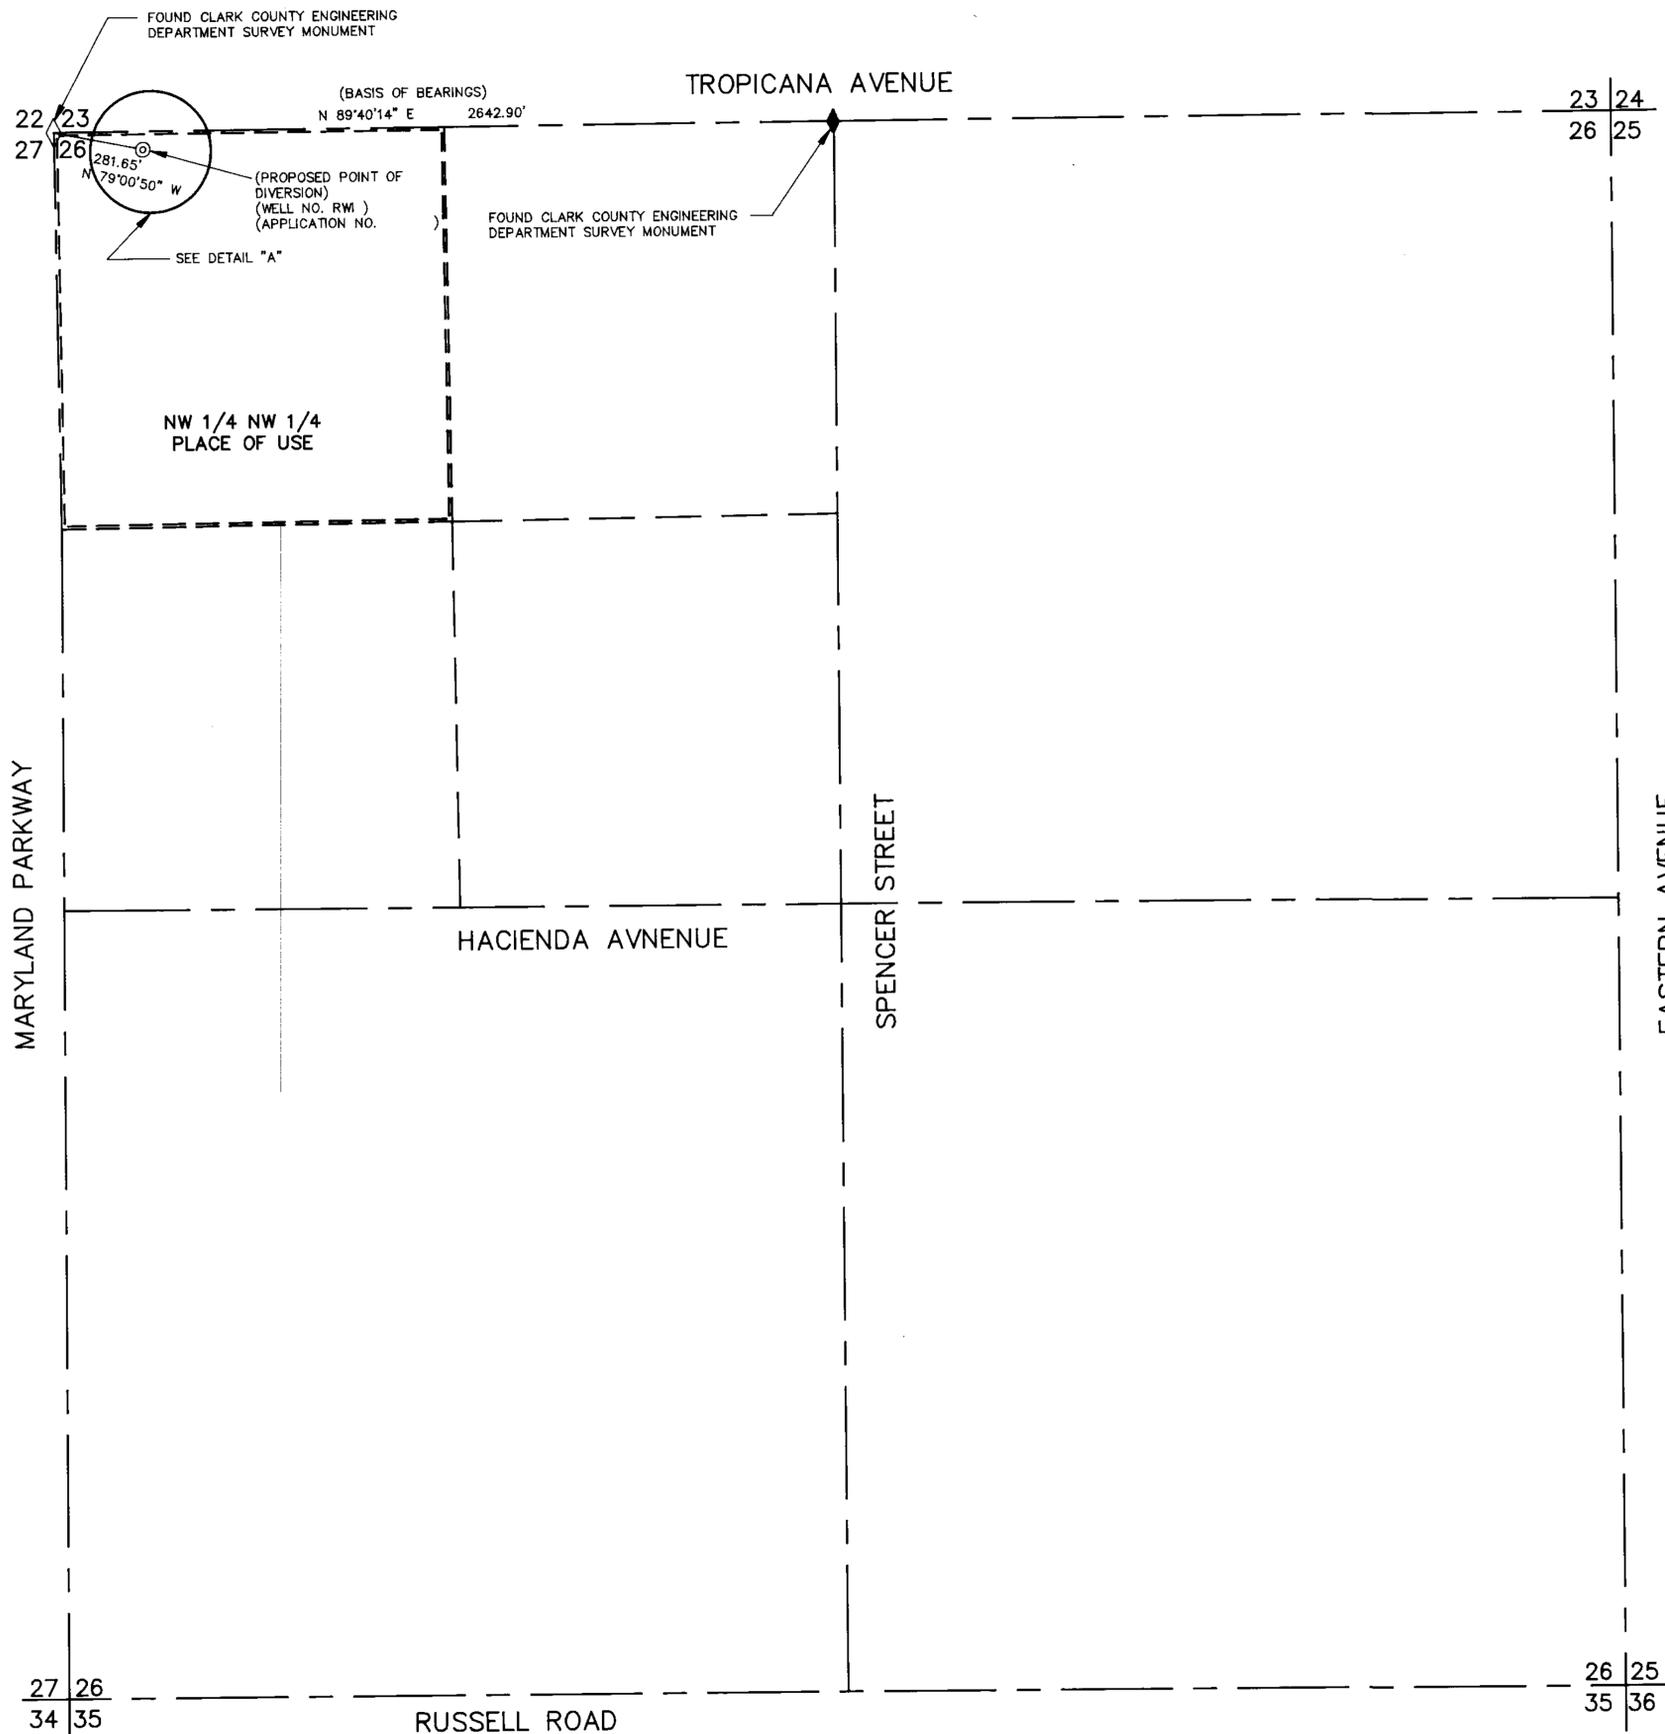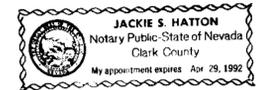

DETAIL "A"

57419E

MAP TO ACCOMPANY APPLICATION FOR TEMPORARY DEWATERING FOR REMEDIAL CONTAMINATION CLEANUP BY TEXACO REFINING AND MARKETING FOR APPLICATION NO. FROM AN UNDERGROUND SOURCE IN CLARK COUNTY, NEVADA

FILED APR 27 1992 STATE ENGINEER'S OFFICE

L.R. NELSON CONSULTING ENGINEERS 8075 SOUTH EASTERN AVENUE LAS VEGAS, NEVADA 89119 (702) 798-7978

DRAWN BY: JSH  
CHECKED BY: ANK/HEN/BC  
JOB NO: 431-001-921

SHEET 1 OF 1 SHEET