


NE1/4 OF THE SW1/4 AND THE NW1/4 OF THE SE1/4 OF SECTION 16, T7S, R61E, M.D.B. & M.

CULTURE MAP TABULATION

ACREAGE	CULTURE	SUBDIVISION	SECTION	TOWNSHIP	RANGE	SURVEY
.47	ORCHARD	NW1/4 SE1/4	16	7S	61E	M.D.B. & M.
1.44	PASTURE/ HAY	NW1/4 SE1/4	16	7S	61E	M.D.B. & M.
1.91	TOTAL					


ALUMINUM  
CAP IN  
ROCK MOUND  
R.L.S. 4428  
  
W1/4 COR.  
SEC. 16, T7S,  
R61E,  
M.D.B. & M.

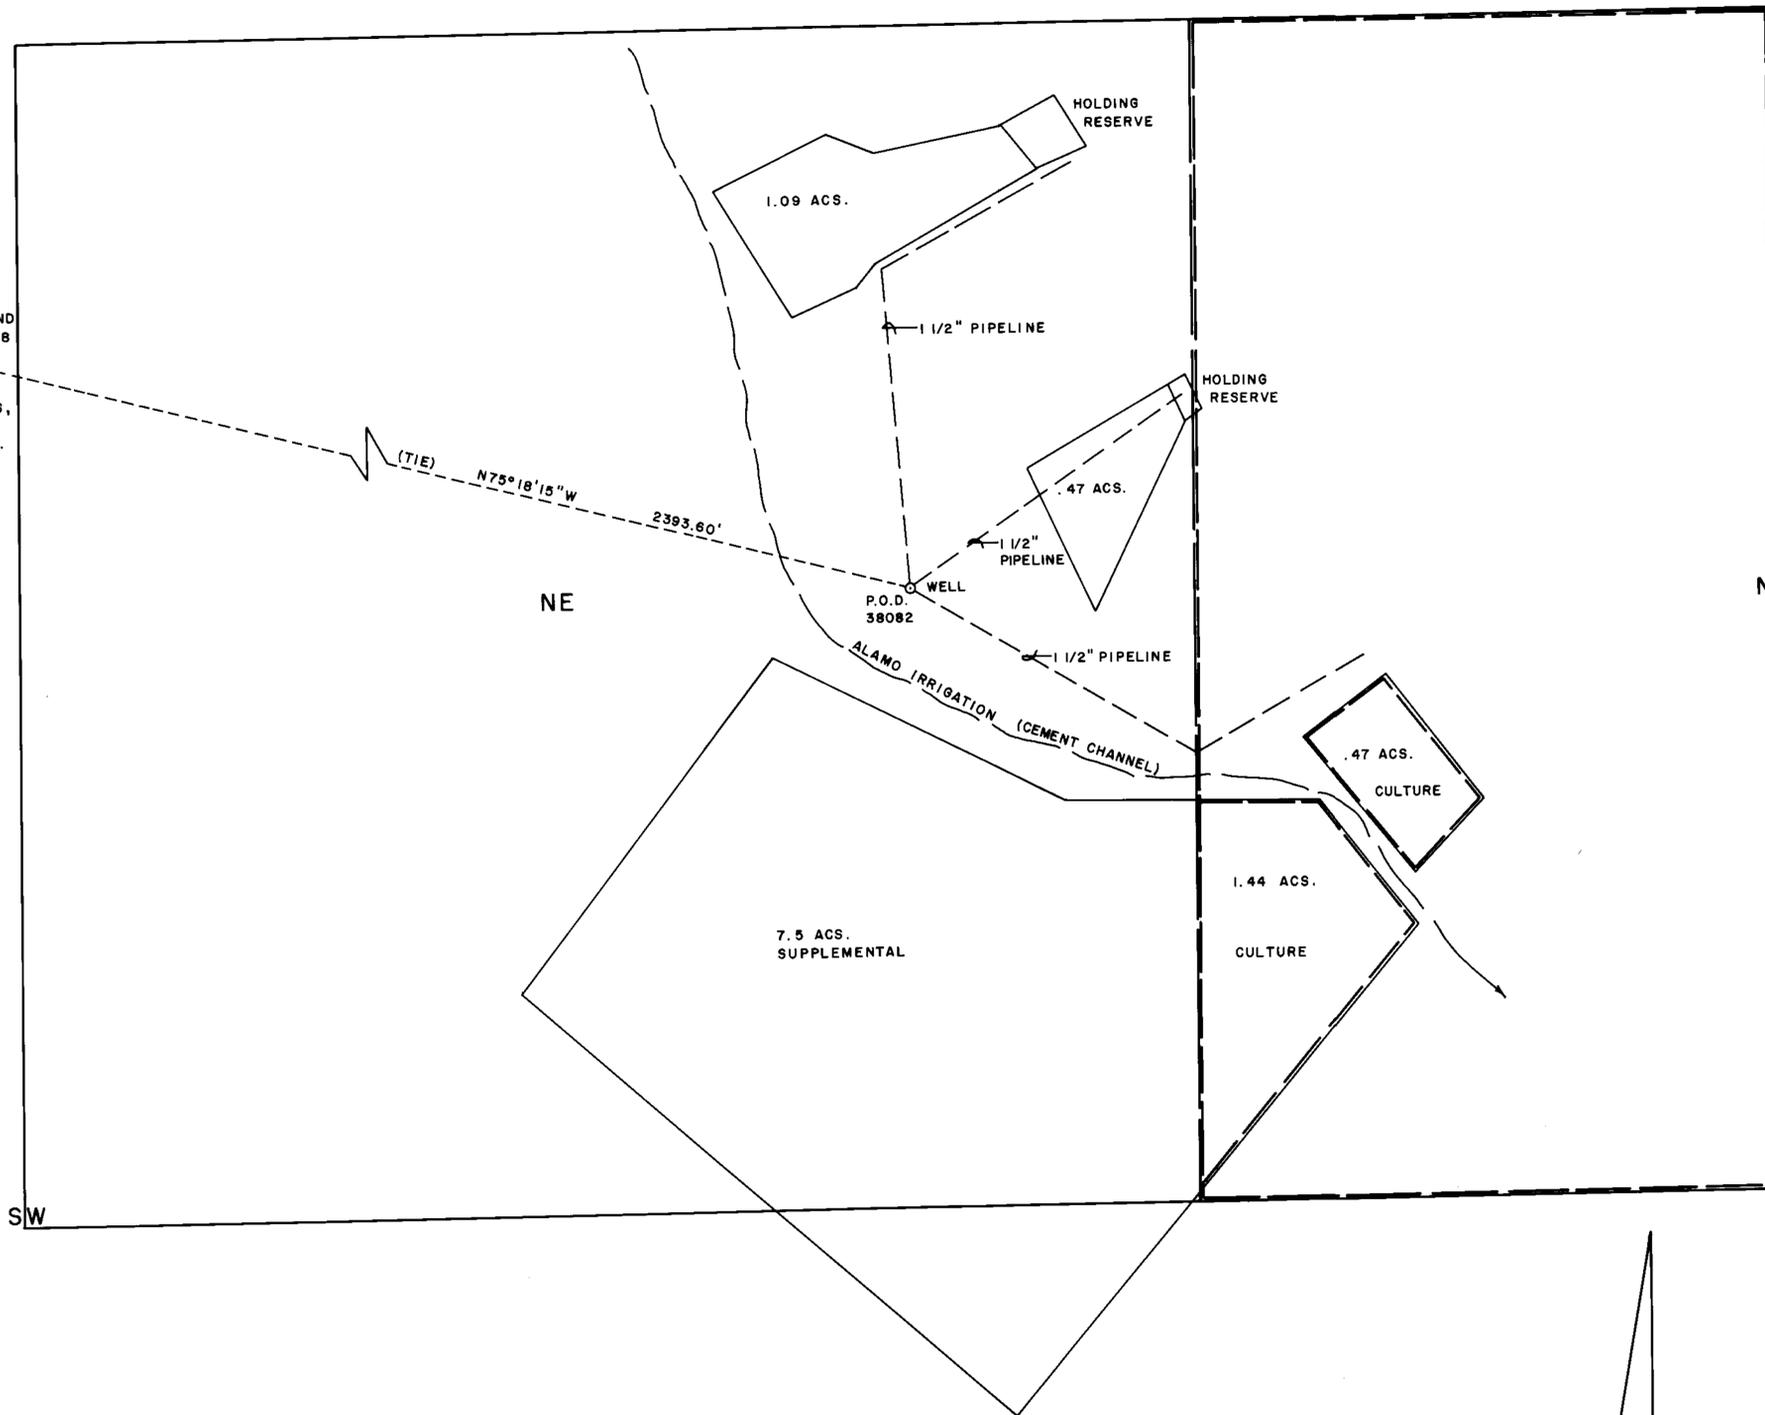

**SURVEYOR'S STATEMENT**

STATE OF NEVADA  
COUNTY OF LINCOLN ss

I, Frank C. Hulse, being fully sworn, dispose and say that this map, consisting of one sheet, has been correctly drawn to the designated scale from field notes of a survey made by me on the 26th day of November 1991, and that it truly and correctly represents the location and the present culture and acreage being put to Beneficial Use under Application 38082 from an underground source for irrigation purposes. Place of use is designated hereon and shown by heavy dashed lines ———.

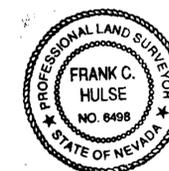


*Frank C. Hulse*  
Frank C. Hulse, #722  
State Water Right Surveyor

On this 16<sup>th</sup> day of March, 1992, Frank C. Hulse, appeared before me, a Notary Public, and acknowledged to me that he did execute the above instrument.

*Judy A. Etchart*  
Notary Public

*January 21, 1994*  
Appointment Expires

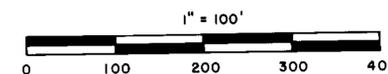

Note: Use on 7.5 acres within the NE1/4 of the SW1/4, Section 16, T7S, R61E, M.D.B. & M., is Supplemental to allocation of water from Alamo Irrigation Company.

BASIS OF BEARING: SOLAR OBSERVATION

FILED  
APR 24 1992  
STATE ENGINEERS OFFICE

MAP TO ACCOMPANY APPLICATION FOR BENEFICIAL USE UNDER PERMIT 38082 FOR IRRIGATION PURPOSES FROM AN UNDERGROUND SOURCE BY LELWIN F. AND VIVA S. WILKINSON.

FRANK C. HULSE/s.f. MARCH 1992

57420