

LOT 2, AS SHOWN IN FILE 27, PAGE 32, OF RECORDED PARCEL MAPS, OFFICIAL RECORDS, CLARK COUNTY, NEVADA, BEING A PORTION OF THE NW1/4, SECTION 36, TOWNSHIP 22 SOUTH, RANGE 61 EAST, M.D.M.

SURVEYOR'S CERTIFICATE

I, GERALD L. WIRTHLIN, BEING FIRST DULY SWORN, DEPOSE AND SAY THAT THIS MAP, CONSISTING OF ONE SHEET, HAS BEEN CORRECTLY DRAWN TO THE DESIGNATED SCALE FROM FIELD NOTES OF A SURVEY MADE UNDER MY SUPERVISION AND DIRECTION, ON THE DATE OF JUNE 26, 1991, THAT IT TRULY AND CORRECTLY REPRESENTS THE PROPOSED LOCATION AND EXTENT OF THE WORKS USED TO DIVERT WATER FROM AN UNDERGROUND SOURCE IN THE LAS VEGAS VALLEY BASIN BY PEGGY BAKER FOR QUASI-MUNICIPAL PURPOSES, THAT THE PROPOSED POINT OF DIVERSION, THE APPROXIMATE LOCATION AND SIZE OF THE DIVERTING CHANNEL OR OTHER CONDUIT, THE PLACE AND MANNER OF USE AND THE LOCATION AND USE OF ALL OTHER STREAMS, WHICH ARE CROSSED BY, OR CONNECTED WITH THE SAID WORKS ARE FULLY AND CORRECTLY DESIGNATED THEREON.



GERALD L. WIRTHLIN
PROFESSIONAL LAND SURVEYOR
NEVADA CERTIFICATE No. 7008
NEVADA WATER RIGHTS SURVEYOR No. 887



SUBSCRIBED AND SWORN TO ME THIS 1st OF JULY 1991

Al R. Toghiani
NOTARY PUBLIC IN AND FOR
SAID COUNTY AND STATE
MY COMMISSION EXPIRES: 3/1/95



BASIS OF BEARINGS

THE BASIS OF BEARINGS FOR THIS SURVEY IS THE NORTH LINE OF THE NW1/4, SECTION 36, TOWNSHIP 22 SOUTH, RANGE 61 EAST, M.D.M., AS SHOWN IN FILE 7, PAGE 44, OF RECORDED PARCEL MAPS, OFFICIAL RECORDS, CLARK COUNTY, NEVADA. SAID LINE BEARS S89°53'34"E.

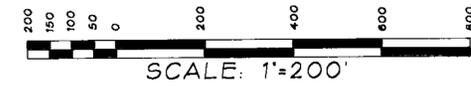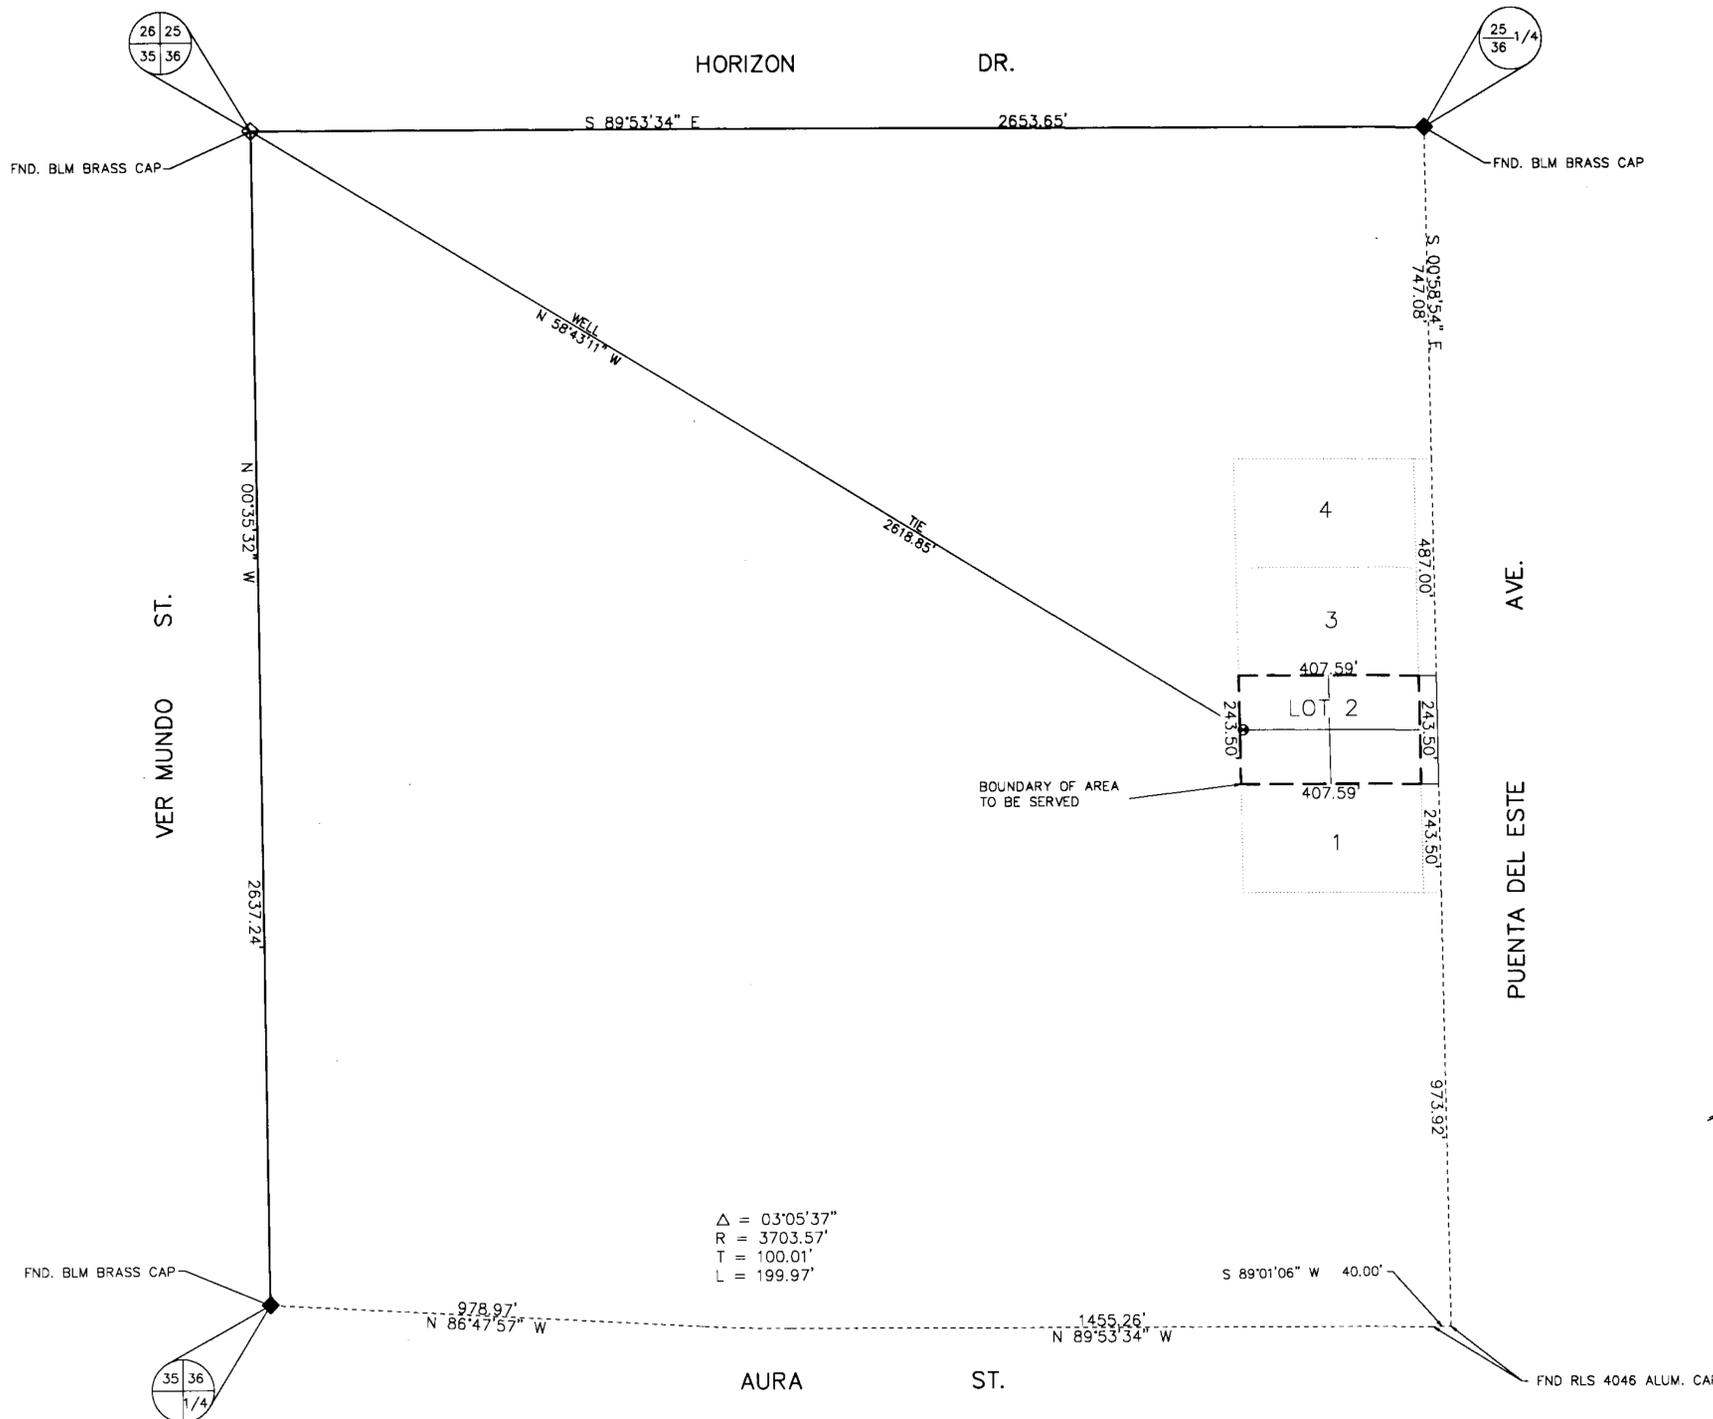

FILED
APR 14 1992
STATE ENGINEER'S OFFICE

57435

MAP TO ACCOMPANY AN APPLICATION TO APPROPRIATE WATER

BY: PEGGY BAKER
FOR QUASI-MUNICIPAL PURPOSES
FROM LOT 2, AS SHOWN IN FILE 27, PAGE 32, OF RECORDED PARCEL MAPS, OFFICIAL RECORDS, CLARK COUNTY, NEVADA, BEING A POR. OF THE NW1/4, SEC. 36, T.22S., R.61E., M.D.M.

SOUTHWEST SURVEYING, INC.
GERALD 'CROCKETT' WIRTHLIN
PLS #7008

AREA TO BE SERVED: 2.27 ACRES NET

SURVEY SHOWING: A PORTION OF THE NW1/4, SECTION 36, TOWNSHIP 22 SOUTH, RANGE 61 EAST, M.D.M.