


STATE OF NEVADA
 COUNTY OF ELKO


I William A. Nisbet, being first duly sworn, depose and say that this map, consisting of one sheet, has been correctly drawn to the designated scale from field notes of a previous survey made by me (or under my supervision and direction) on the 2nd day of July, 1983 and a survey made by me on the 7th day of April, 1992; that it truly and correctly represents the proposed location and extent of the works used to divert water from an UNDERGROUND SOURCE, in LANDER COUNTY, by WILLIAM R. & PHYLLIS B. ALLEN for IRRIGATION, STOCK-WATER AND DOMESTIC purposes. That the proposed point of diversion, the approximate location and size of the diverting channel, all reservoirs or basins, the location and names of all other works which will cross or connect with the proposed works, and the boundary of all lands, showing by 40-acre subdivisions the areas proposed to be irrigated, are fully and correctly designated thereon.

William A. Nisbet
 STATE WATER RIGHT SURVEYOR No. 448

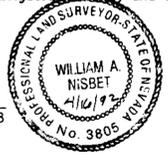


Subscribed and sworn to before me this 16 day of April, 1992.
 Notary Public in and for Elko County, Nevada.

Coralee Criswold

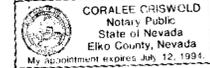

BASIS OF BEARINGS: Record of Survey Map for Lander County Commission, Filed Nov. 7, 1974, File No. 78785, Lander County Records.

SECTION 10
 T. 32 N., R. 44 E.,
 M.D.M.

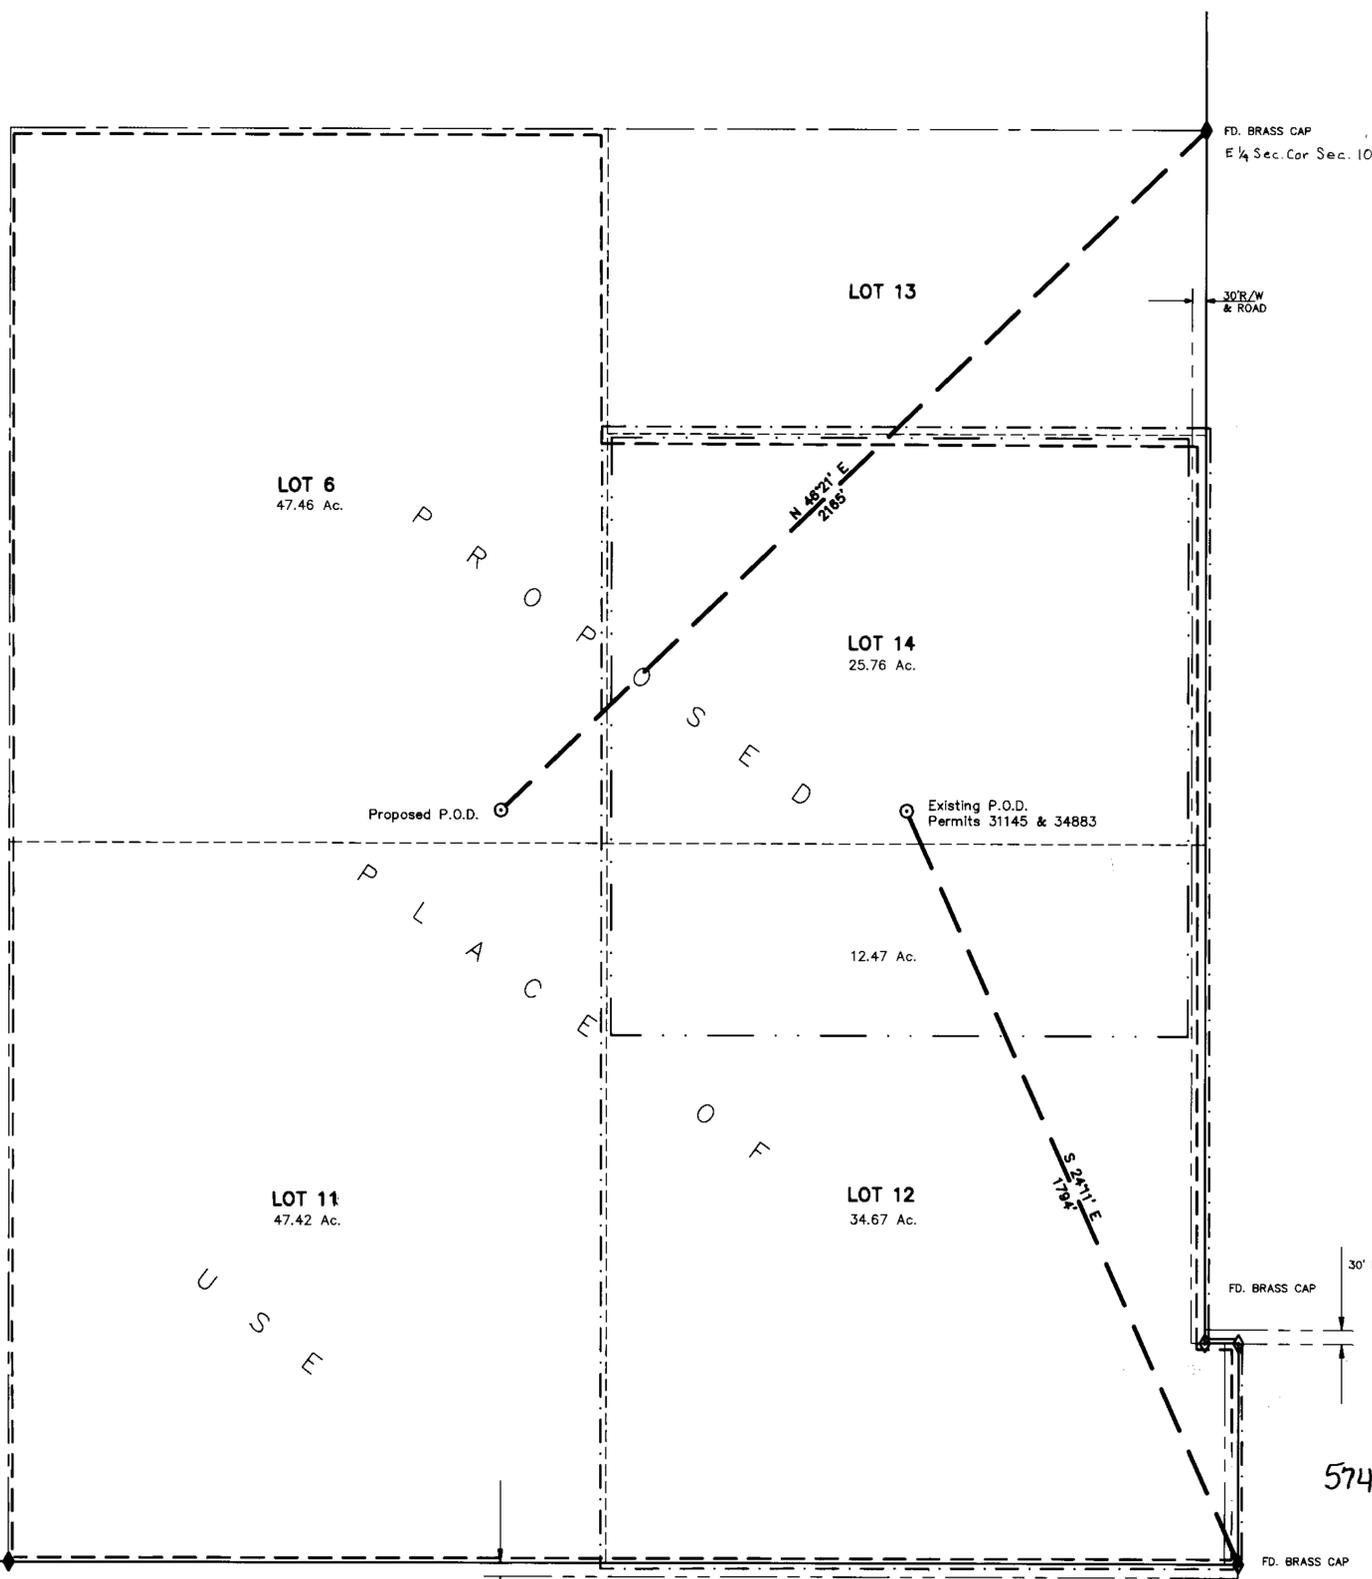

LEGEND

- Place of Use Permit 34883
- Place of Use Permit 31145
- Proposed Place of Use

0 200 400 600
 SCALE: 1"=200'

57451 CERTIFICATE NO. 16163 ISSUED 04-23-03

FILED
 APR 17 1992
 STATE ENGINEER'S OFFICE

MAP
 TO ACCOMPANY APPLICATION TO
 APPROPRIATE WATER
 FOR IRRIGATION, STOCKWATER, & DOMESTIC
 BY WILLIAM R. & PHYLLIS B. ALLEN
 FROM UNDERGROUND SOURCE
 IN LANDER COUNTY, NEVADA

NO.	BY	DATE	DESCRIPTION	CHG.	APPR.

CHILTON Engineering and Surveying, LTD
 421 Court Street
 Elko, Nevada 89801
 (702) 738-2121

W92022 1/1

57451 57450