
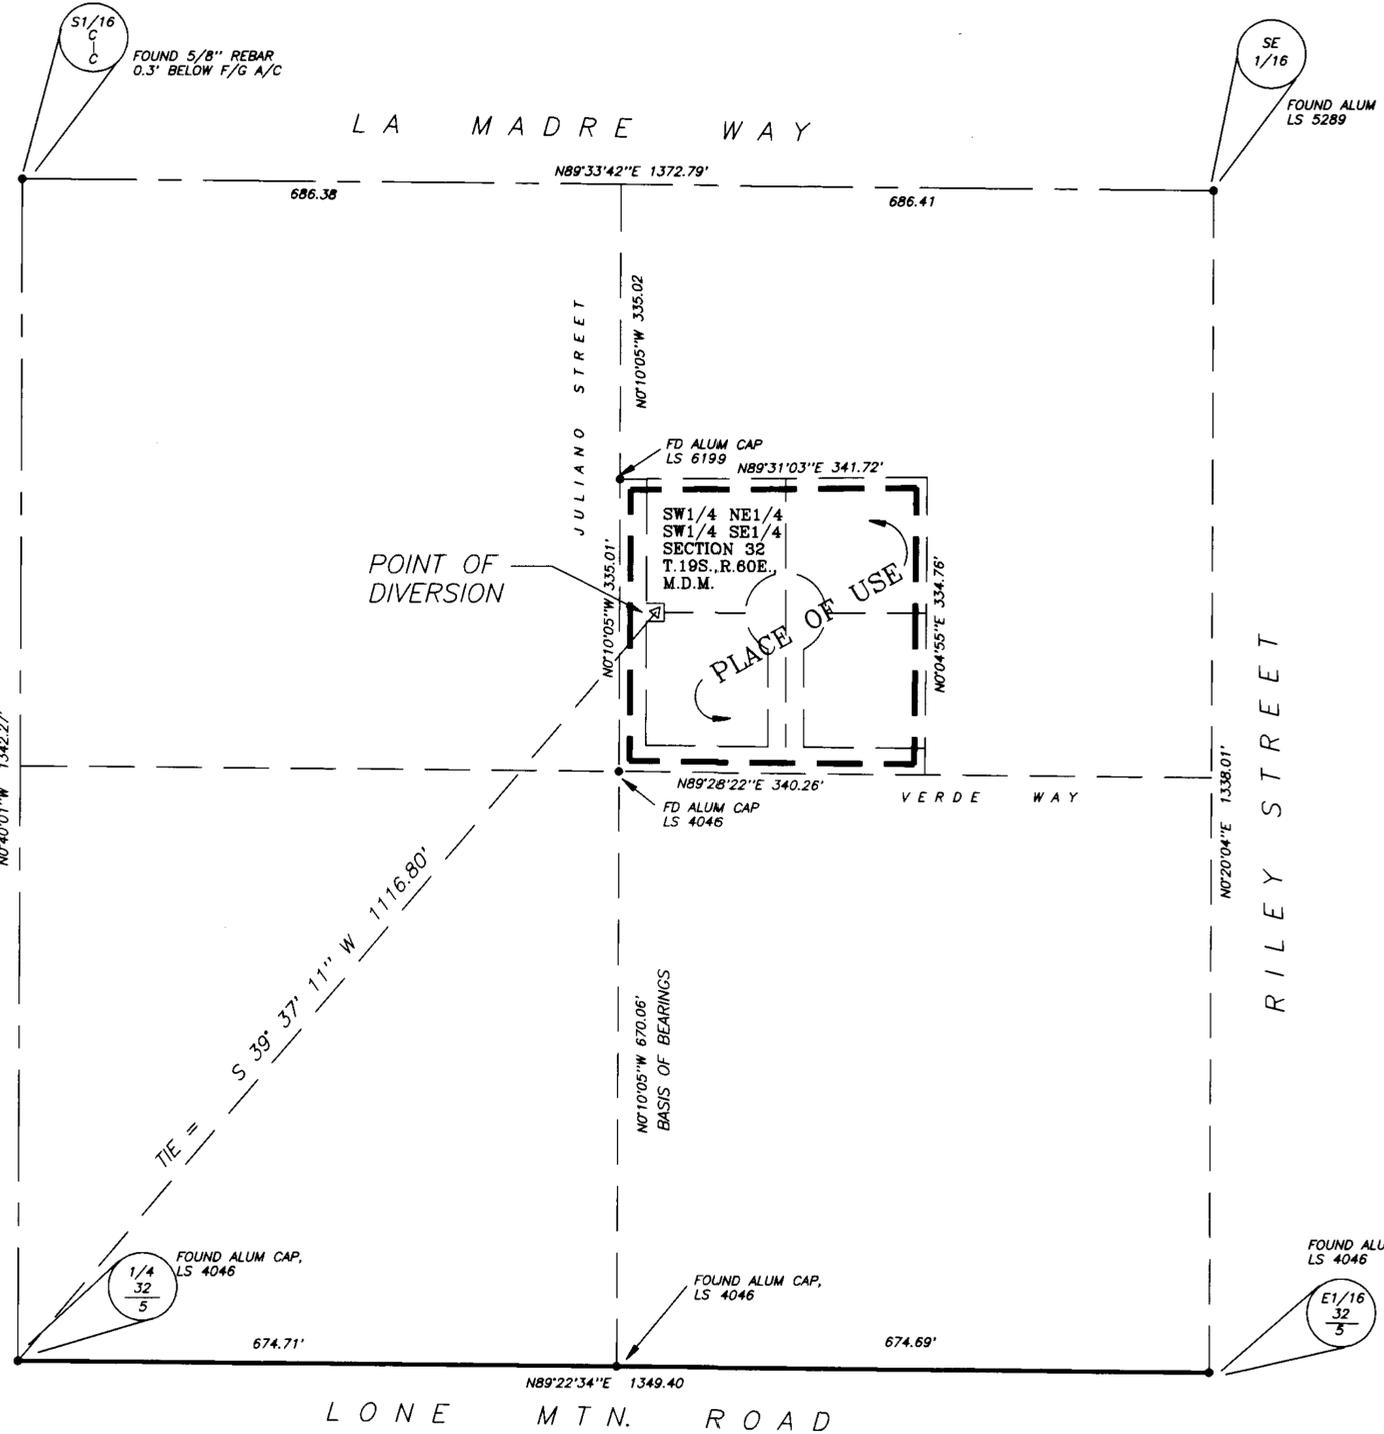


STATE OF NEVADA }
 COUNTY OF CLARK } SS

I, KEVIN EWING MOTT, BEING DULY SWORN, DEPOSE AND SAY THAT THIS MAP CONSISTING OF ONE SHEET HAS BEEN CORRECTLY DRAWN TO THE DESIGNATED SCALE FROM FIELD NOTES OF A SURVEY MADE UNDER MY DIRECT SUPERVISION AND DIRECTION ON DECEMBER 12, 1991; THAT IT TRULY AND CORRECTLY REPRESENTS THE PROPOSED LOCATION AND EXTENT OF THE WORKS USED TO DIVERT WATER FROM AN UNDERGROUND SOURCE IN CLARK COUNTY, BY JERRY AND CAROLYN CLABORN AND BILLY AND BETTY BOONE FOR QUASI-MUNICIPAL PURPOSES. THAT THE PROPOSED POINT OF DIVERSION, THE APPROXIMATE LOCATION AND SIZE OF THE DIVERTING WELL, ALL RESERVOIRS OR BASINS, THE LOCATION AND NAMES OF ALL OTHER WORKS WHICH WILL CROSS OR CONNECT WITH THE PROPOSED WORKS, AND THE BOUNDARY OF ALL LANDS, SHOWING BY 40 ACRE SUBDIVISIONS THE AREA PROPOSED FOR THE FACILITY, ARE FULLY AND CORRECTLY DESIGNATED HEREON.

Kevin E. Mott
 KEVIN E. MOTT
 STATE WATER RIGHTS SURVEYOR NO 909

Henny Bernier
 HENNY BERNIER
 SUBSCRIBED AND SWORN BEFORE ME,
 ON THIS 21st DAY OF APRIL, 1992.
 NOTARY PUBLIC IN AND FOR
 CLARK COUNTY, NEVADA
 MY COMMISSION EXPIRES MAY 17, 1994

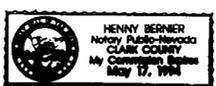


1" = 100'

BASIS OF BEARINGS

THE WEST LINE OF THE SW 1/4 OF THE NE 1/4 OF THE SW 1/4 OF THE SE 1/4 OF SECTION 32, T.19S., R.60E., M.D.M., CLARK COUNTY, NEVADA AS SHOWN UPON A MAP ON FILE 55, PAGE 89 OF PARCE MAPS, OFFICIAL RECORDS, CLARK COUNTY, NEVADA. SAID LINE BEARS N. 01° 10' 05\"/>

LEGEND

- — — — — PLACE OF USE BOUNDARY
- — — — — SECTION LINE
- — — — — QUARTER SECTION LINE
- — — — — SIXTEENTH SECTION LINE
- △ POINT OF DIVERSION

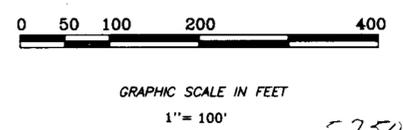

MAP TO ACCOMPANY APPLICATION TO APPROPRIATE WATER FOR QUASI-MUNICIPAL PURPOSES

BY: JERRY AND CAROLYN CLABORN AND BILLY AND BETTY BOONE

FROM AN UNDERGROUND SOURCE CLARK COUNTY, NEVADA

FILED
 APR 24 1992
 STATE ENGINEER'S OFFICE