


SECTION 1, TOWNSHIP 21 NORTH, RANGE 20 EAST MOUNT DIABLO MERIDIAN

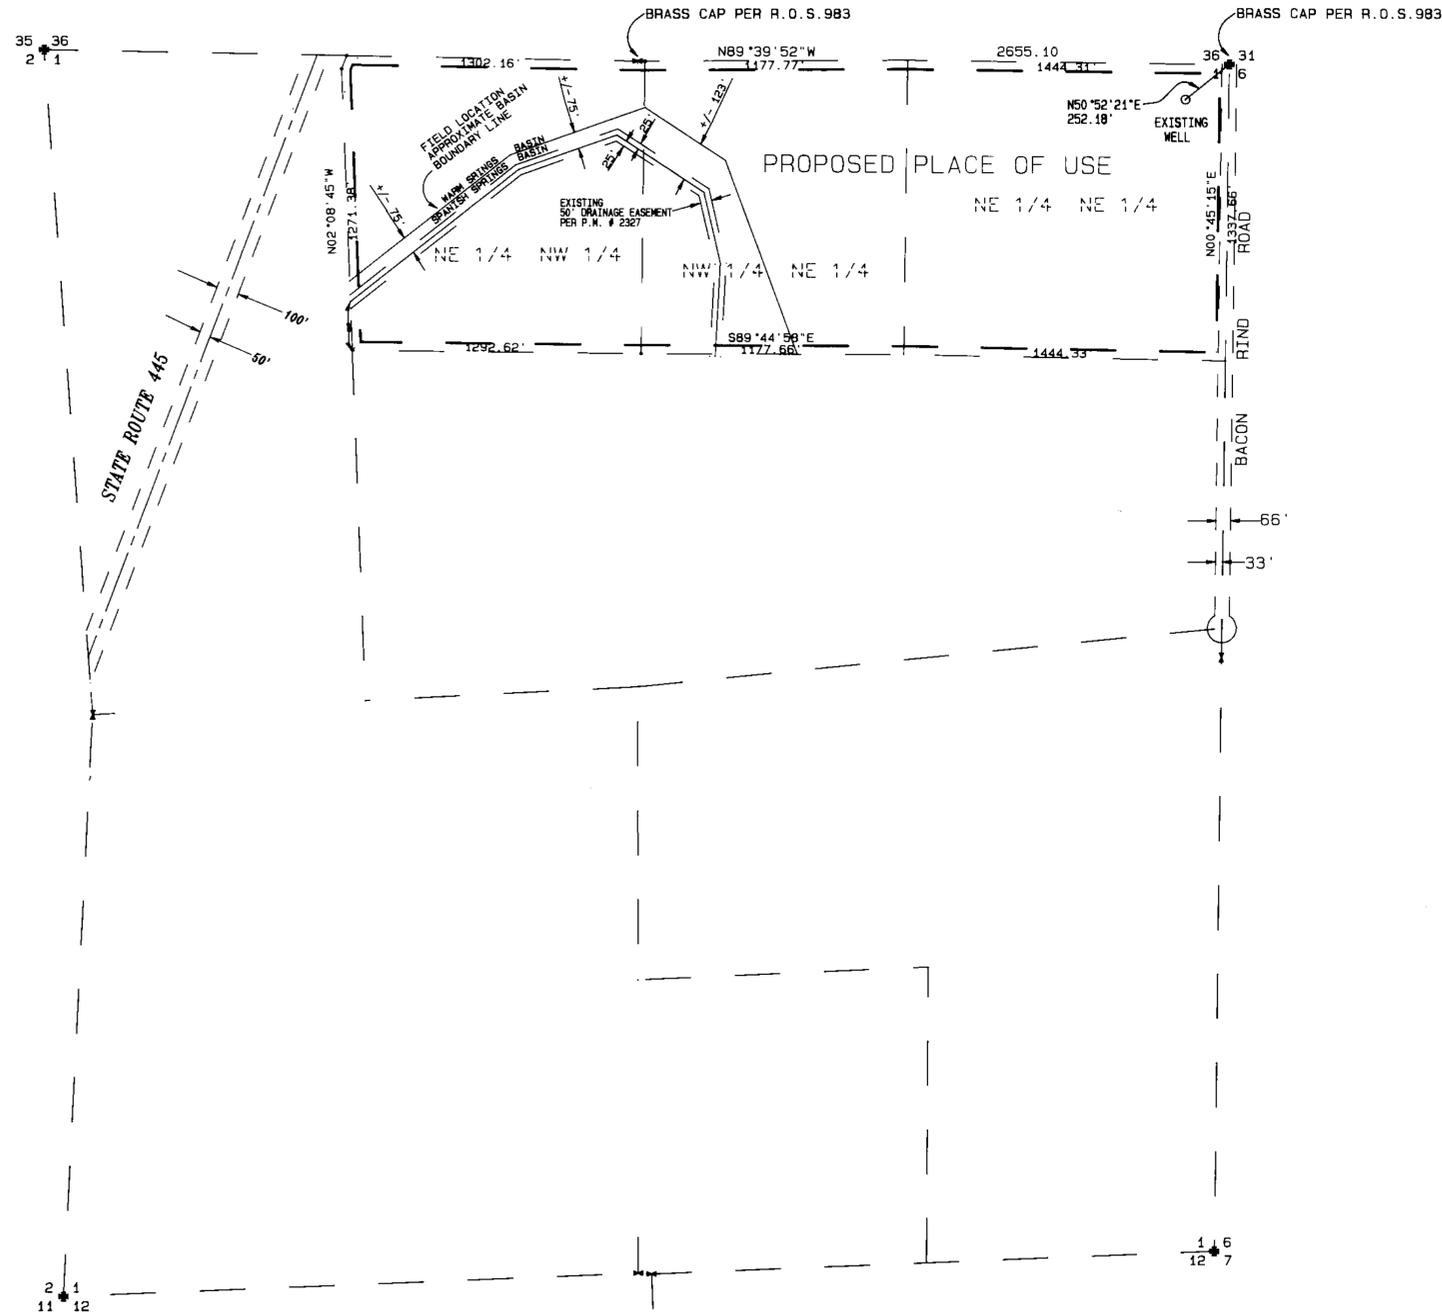

STATE OF NEVADA }
COUNTY OF WASHOE } SS


I, George G. Lindesmith, being first duly sworn, depose and say that this map, consisting of one sheet, has been correctly drawn to the designated scale from notes of a survey done by me, or under my supervision and direction, between the 1st and 10th days of APRIL 1992 that it truly and correctly represents the proposed extent and location of the place of use of water heretofore appropriated under a portion of Permit No. 28447 from an underground source in Washoe County, Nevada by WILLIAM R. PARTEI AND MARLENE JONES for IRRIGATION AND DOMESTIC purposes; that the proposed place of use, the location and names of all other works, the boundary of all lands shown by 40 acre subdivisions, and the areas proposed to be secured are fully and correctly designated hereon.

George G. Lindesmith
George G. Lindesmith
State Water-Right Surveyor No. 704



Subscribed and sworn to before me on the 27th day of April 1992.

Rae Ann Loving
Rae Ann Loving
Notary Public

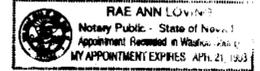

BASIS OF BEARINGS

IDENTICAL TO RECORD OF SURVEY MAP NO. 983, FILE NO. 425171 IN THE OFFICIAL RECORDS OF WASHOE COUNTY, NEVADA. I.E. THE NORTHERLY LINE OF SECTION 1 T.21N., R.20E., M.D.M. TAKEN AS N89°39'52"W



NOTES:

- FOR THE EXISTING POINT OF DIVERSION AND PLACE OF USE SEE MAP NO. 28071 ON FILE WITH THE NEVADA STATE ENGINEER

MAP TO ACCOMPANY
APPLICATION TO CHANGE
THE POINT OF DIVERSION AND PLACE OF USE
FOR
WILLIAM R. PARTEI AND MARLENE JONES
SECTION 1, T.21N., R.20E., M.D.M.

WASHOE COUNTY, JOB # 91072.02 NEVADA

TRI STATE SURVEYING LTD.
801 GREENBRAE DRIVE
SPARKS, NEVADA (702) 358-9491

STATE ENGINEERS OFFICE

FILED
APR 28 1992
STATE ENGINEER'S OFFICE

58057 57526