

STATE OF NEVADA
COUNTY OF HUMBOLDT

I, JOHN H. MILTON III, being first duly sworn, depose and say that this map, consisting of one sheet, has been correctly drawn to the designated scale from field notes of a survey made by me or under my supervision and direction, between the 19th day of March, and the 20th day of March, 1992; that it truly and correctly represents the proposed location and extent of the works used to divert water from underground in Pershing County, by Thomas A. and Darlene E. Moura, for irrigation purposes. That the proposed point of diversion, the approximate location and size of the diverting channel, all reservoirs or basins, the location and names of all other works which will cross or connect with the proposed works and the boundary of all lands, showing by 40-acre subdivisions the areas proposed to be irrigated, are fully and correctly designated thereon.


LAND SURVEYOR
JOHN H. MILTON III
State Water Engineer No. 573
MILTON III
No. 5271
3-25-92

Subscribed and sworn to before me this 25th day of March, 1992.


GINGER M. GABIOLA
Notary Public

GINGER M. GABIOLA
NOTARY PUBLIC
HUMBOLDT CO., NEVADA
My Appointment Expires
JAN. 1, 1996

T.27 & 28N., R.32E.
M.D. B. & M.

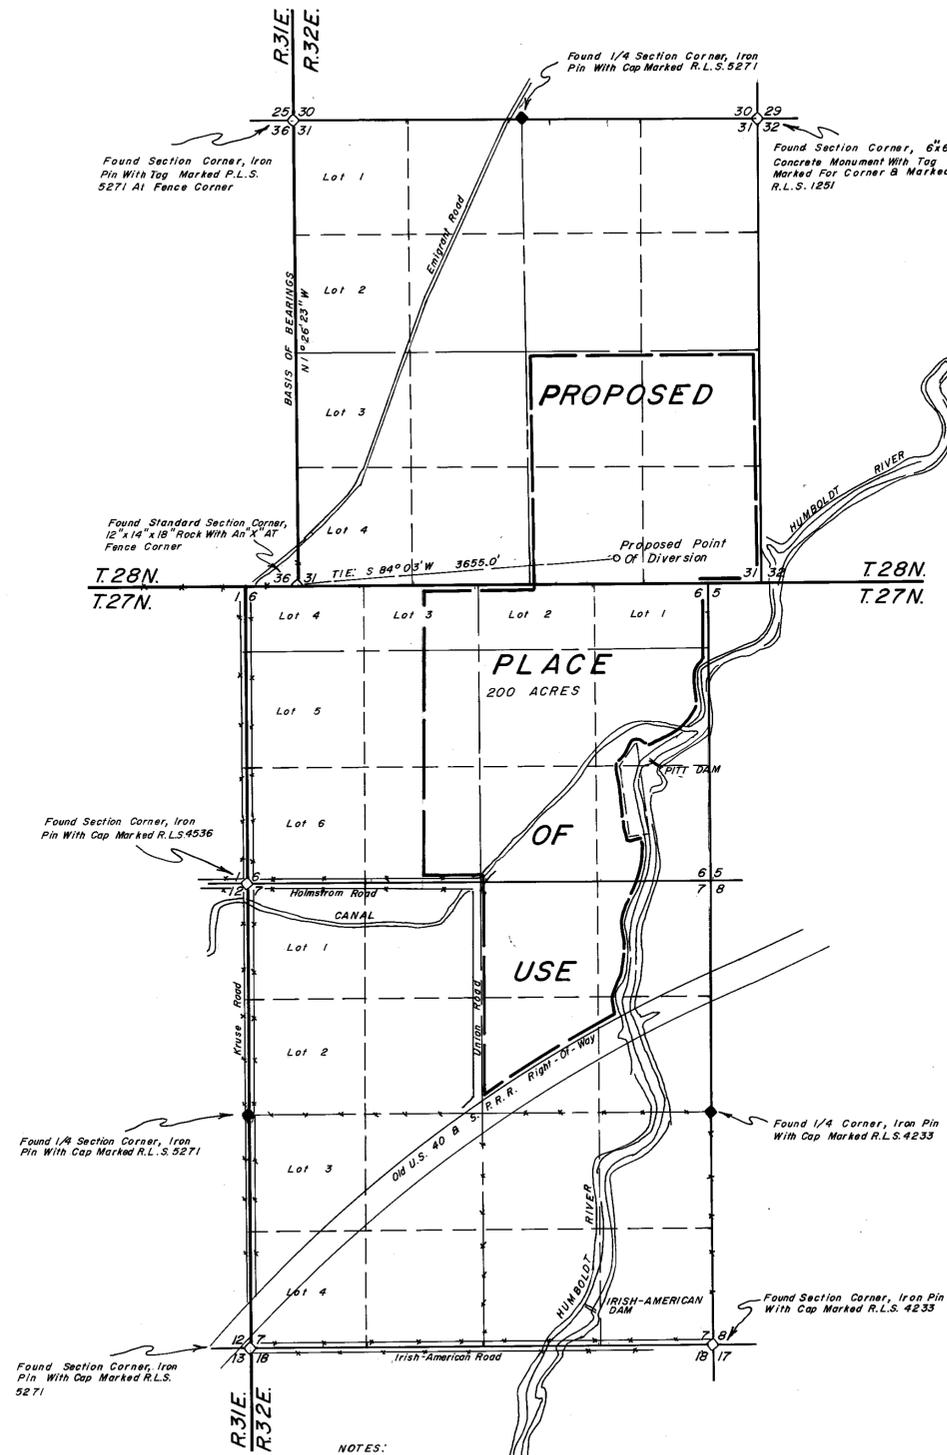

NOTES:
Basis of Bearings Taken From Record of Survey Map File Number 187273 Prepared For Wincent C. & Kay Shearer, Recorded On November 12, 1991 In The Office Of The Pershing County Recorder.

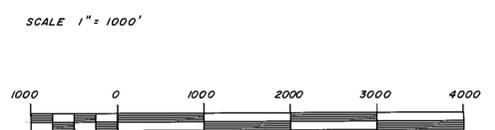

92 APR 28 P2:24
STATE ENGINEERS OFFICE

FILED
APR 28 1992
STATE ENGINEERS OFFICE

Desert-Mountain Inc.
Land and Water Right Surveyors
146 West Second Street
Winnemucca, Nevada 89445
(702) 623-4414

57527
MAP
TO ACCOMPANY APPLICATION
TO APPROPRIATE WATER
FOR IRRIGATION PURPOSES
BY THOMAS A. & DARLENE E. MOURA
FROM AN UNDERGROUND SOURCE
IN PERSHING COUNTY, NEVADA

78629 57527