


SW 1/4 SW 1/4
 SEC. 30, T19S
 R60E MDB&M

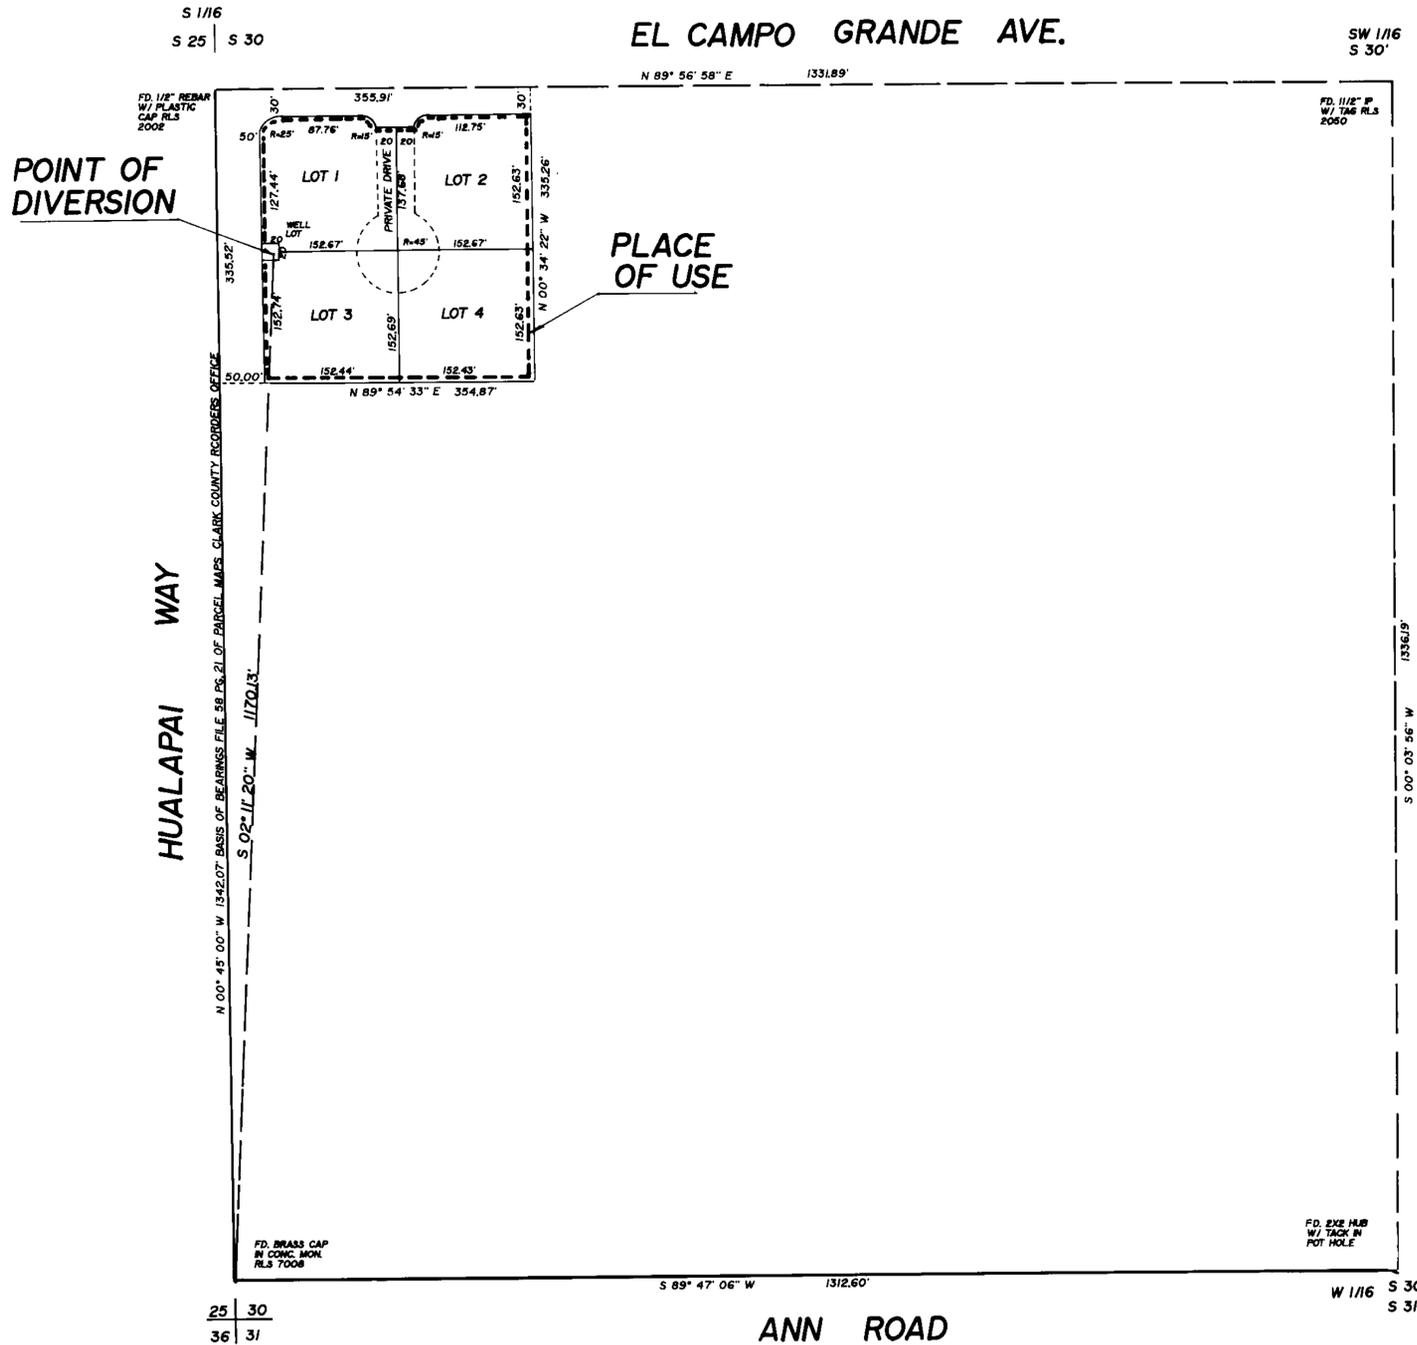

STATE OF NEVADA
 COUNTY OF CLARK SS.


I JOSEPH M. KOLASKY BEING FIRST DULY SWORN DO DEPOSE AND SAY THAT THIS MAP CONSISTING OF ONE SHEET HAS BEEN CORRECTLY DRAWN TO THE INDICATED SCALE FROM EXISTING RECORDS ON FILE IN THE OFFICE OF THE CLARK COUNTY RECORDER AND FROM FIELD NOTES OF A SURVEY MADE UNDER MY SUPERVISION AND COMPLETED ON MAY 9, 1990 THAT IT TRULY REPRESENTS THE EXTENT OF THE WORKS USED TO DIVERT WATER FROM AN UNDERGROUND SOURCE IN CLARK COUNTY FOR DOMESTIC AND QUASI-MUNICIPAL PURPOSES.



Joseph M. Kolasky STATE WATER RIGHTS SURVEYOR NO. 473

SUBSCRIBED AND SWORN BEFORE ME THIS 28th day of April, 1992

Nancy McFall NOTARY PUBLIC IN AND FOR CLARK COUNTY, NEVADA
 MY COMMISSION EXPIRES 9/26/95

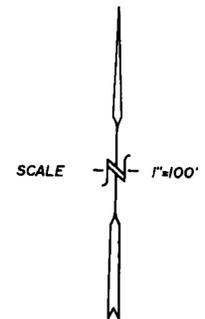

FILED
 APR 29 1992
 STATE ENGINEER'S OFFICE

MAP
 TO ACCOMPANY APPLICATION
 FOR DOMESTIC, QUASI-MUNICIPAL
 SUBDIVISION 4 LOTS
 BY
 MICHAEL SMOODY

57538

57538