


AFFIDAVIT

STATE OF NEVADA }
 COUNTY OF CLARK } S.S.

I DONALD W. MAXFIELD, BEING FIRST DULY SWORN, DEPOSE AND SAY THAT THIS MAP, CONSISTING OF ONE SHEET, HAS BEEN CORRECTLY DRAWN TO THE DESIGNATED SCALE, FROM FIELD NOTES OF A SURVEY MADE BY ME (OR UNDER MY SUPERVISION AND DIRECTION) ON THE 27th DAY OF FEBRUARY 1992, THAT IT TRULY AND ACURATELY REPRESENTS THE LOCATION AND EXTENT OF THE WORKS USED TO DIVERT WATER FROM THE LAS VEGAS ARTESIAN BASIN, IN CLARK COUNTY, BY STUART APOLLO FOR QUASI-MUNICIPAL (DOMESTIC) USE, THAT THE PROPOSED POINT OF DIVERSION AND THE BOUNDARY OF ALL LANDS, ARE FULLY AND CORRECTLY DESIGNATED THEREON.

Donald W. Maxfield
 DONALD W. MAXFIELD
 STATE WATER RIGHT SURVEYOR NO. 864

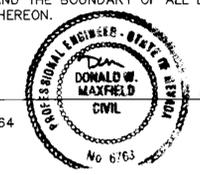




4-28-92
 DATE

SUBSCRIBED AND SWORN BEFORE ME THIS 28th DAY OF April 1992

Donna L. George 4-28-92
 DONNA L. GEORGE
 NOTARY PUBLIC IN AND FOR SAID COUNTY AND STATE OF NEVADA
 MY APPOINTMENT EXPIRES JULY 30, 1995.

BASIS OF BEARINGS

THE TWO FOUND MONUMENTS ALONG FORT APACHE ROAD HAVING A BEARING BETWEEN THEM OF N 00°03'00" W AS SHOWN ON A PARCEL MAP RECORDED IN FILE 51 PAGE 31 ON FILE IN THE CLARK COUNTY NEVADA RECORDERS OFFICE, WAS USED AS THE BASIS OF BEARINGS FOR THIS MAP.

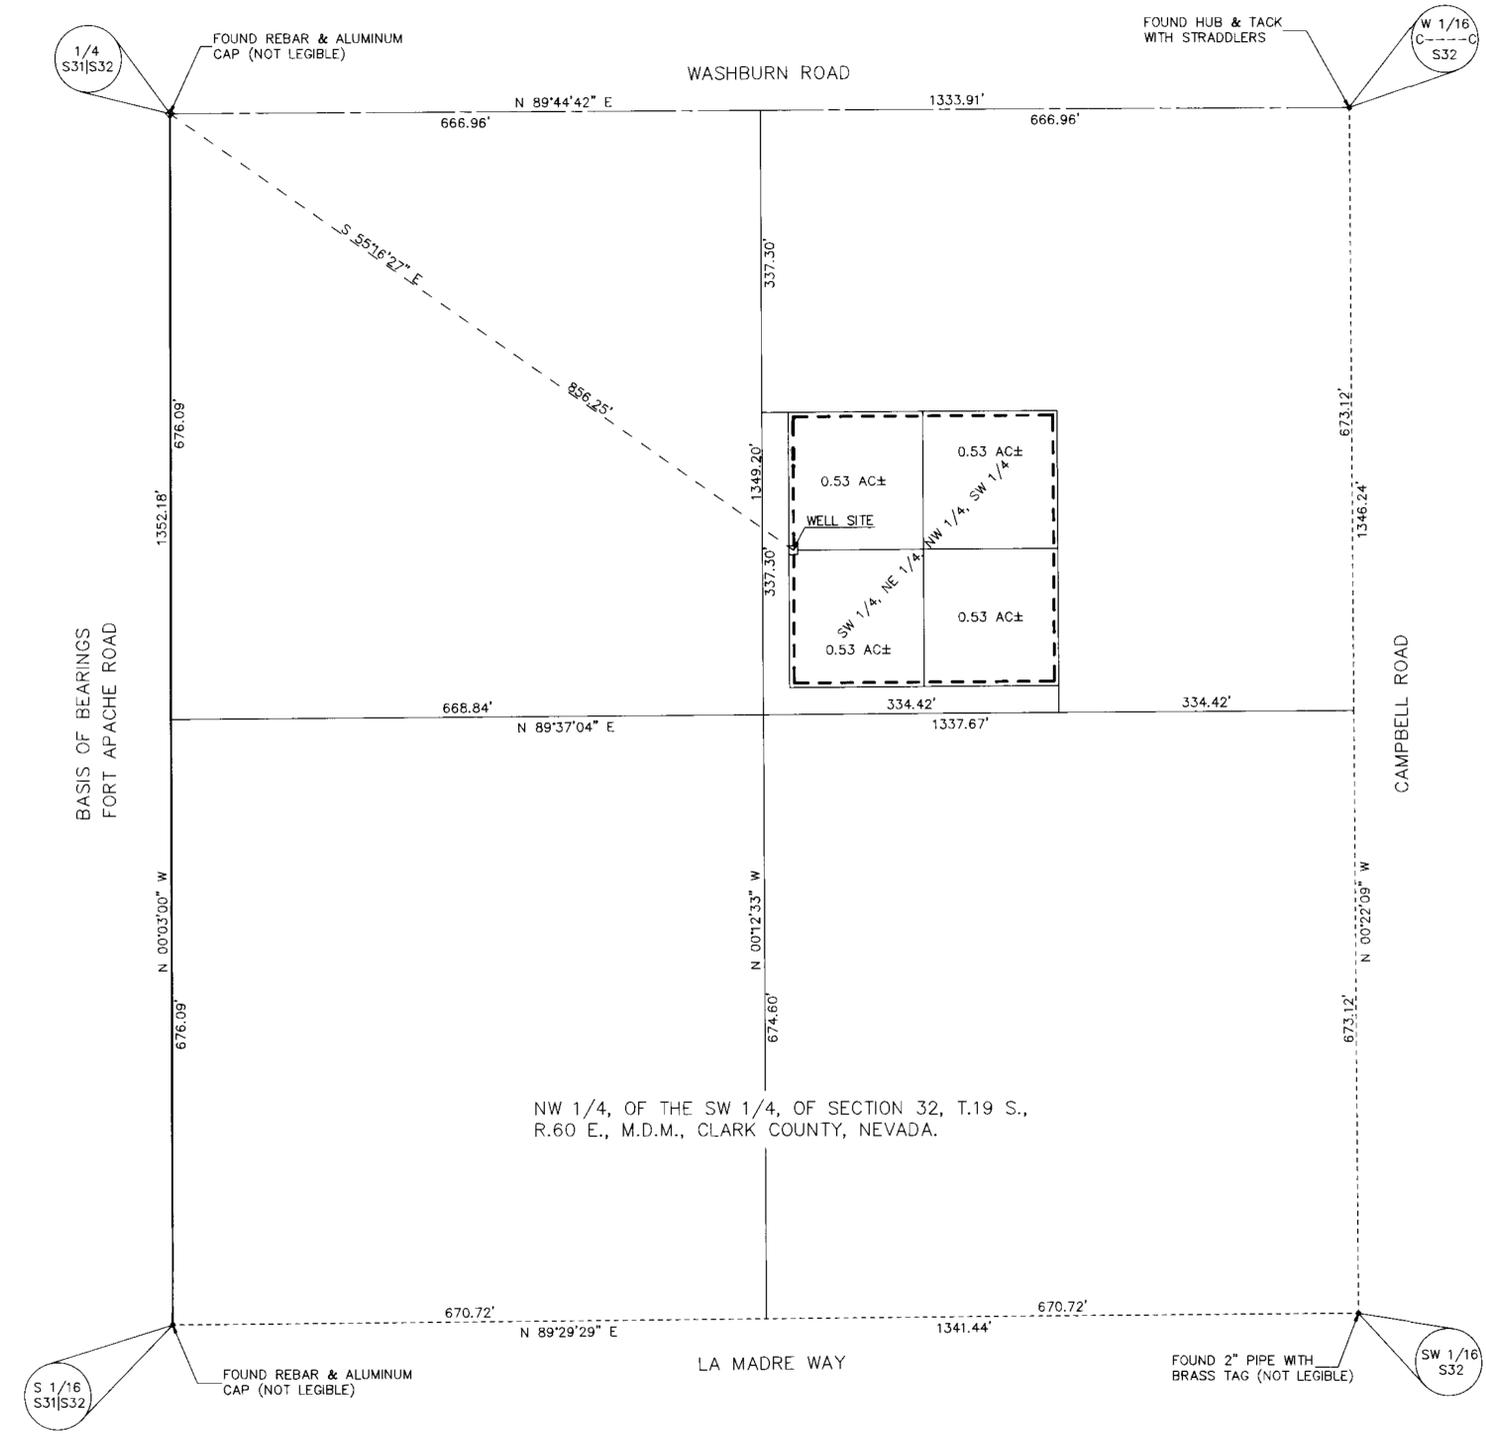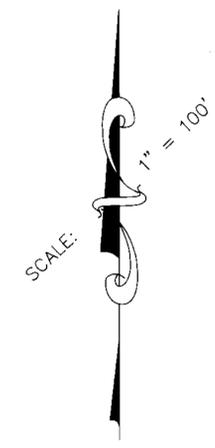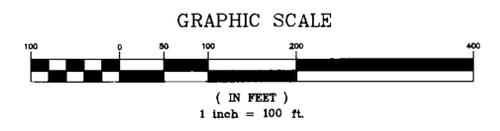

FILED
 APR 30 1992
 STATE ENGINEER'S OFFICE

MAP TO ACCOMPANY
 APPLICATION TO APPROPRIATE WATER FOR QUASI-MUNICIPAL (DOMESTIC) USE

BY: STUART APOLLO

FROM: LAS VEGAS ARTESIAN BASIN, CLARK COUNTY, NEVADA