

STATE OF NEVADA
COUNTY OF HUMBOLDT

I, ROBERT N. CALDWELL, being first duly sworn, depose and say that this map, consisting of one sheet, has been correctly drawn to the designated scale from field notes of a survey made by me or under my supervision and direction, between the 19th day of May, and the 20th day of May, 1992; that it truly and correctly represents the proposed location and extent of the works used to divert water from underground in Pershing County by Tahoe Milling Inc., for mining, milling and domestic purposes, under Permit No. 48507 and from an underground source under Permit No. 48508. That the proposed point of diversion, the approximate location and size of the diverting channel, all reservoirs or basins, the location and names of all other works which will cross or connect with the proposed works and the boundary of all lands, showing by 40-acre subdivisions the areas proposed to be irrigated, are fully and correctly described hereon.


Robert N. Caldwell
State Water Control Engineer No. 468
5-20-92

Subscribed and sworn to before me this 20th day of May 1992.

Ginger M. Gabiola
Notary Public

GINGER M. GABIOLA
NOTARY PUBLIC
HUMBOLDT CO. NEVADA
My Appointment Expires
Jan. 1, 1993

T.33N., R.36E.
M.D.B. & M.

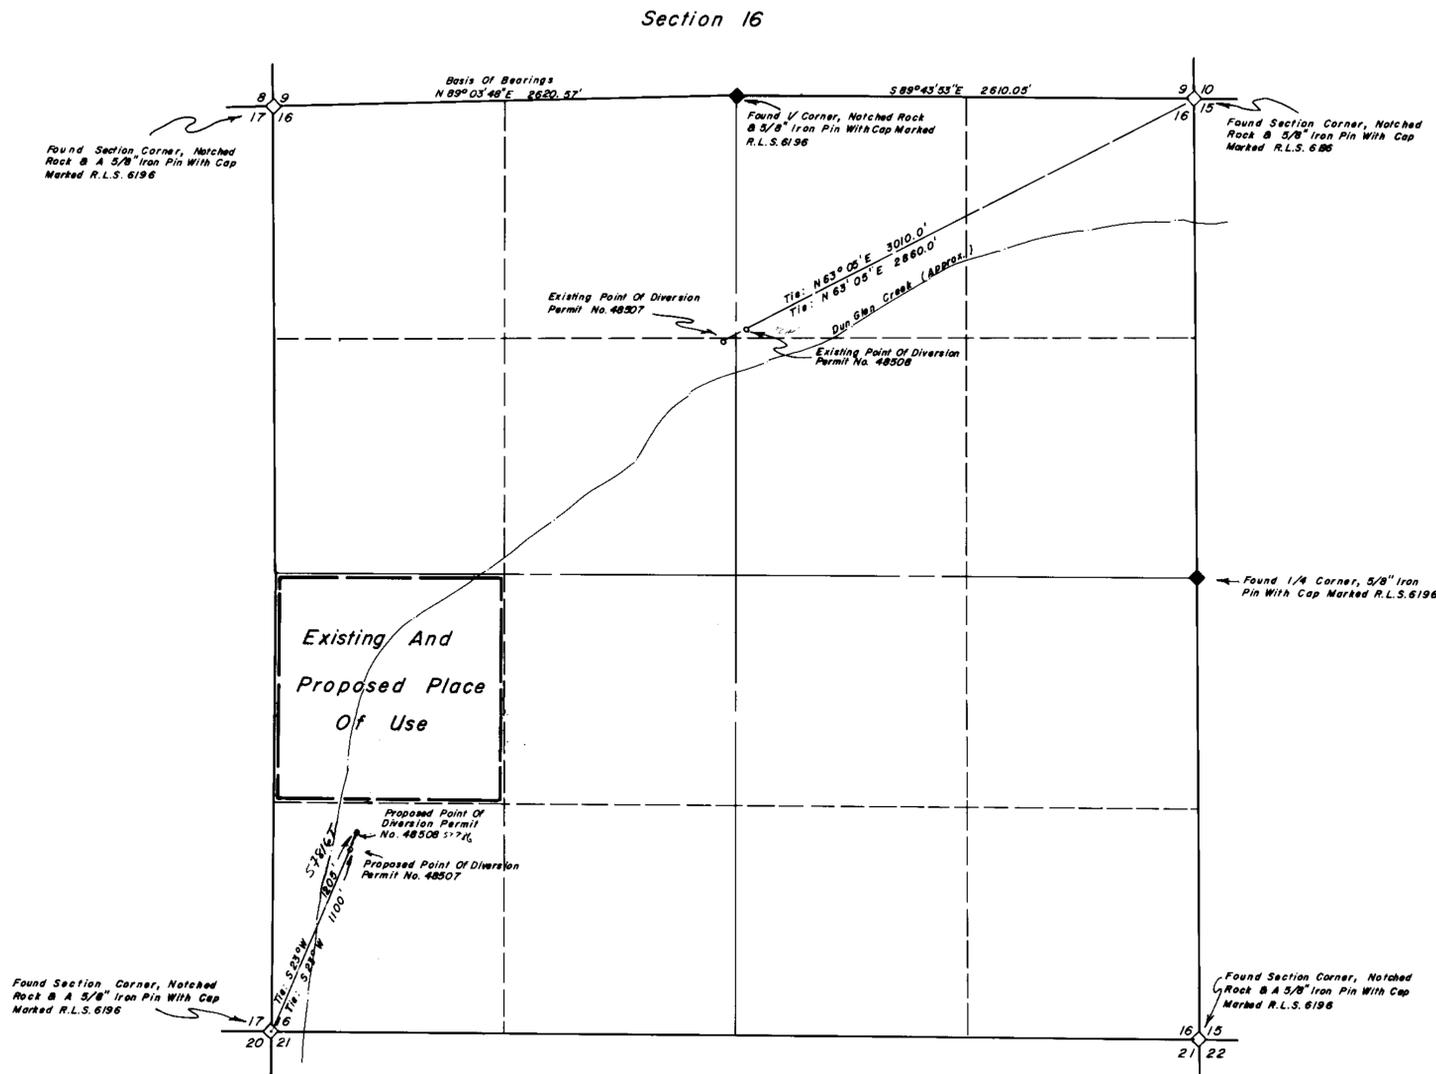

SCALE 1" = 500'



57816-T

MAP TO ACCOMPANY APPLICATION
TO CHANGE THE POINT OF
DIVERSION & THE SOURCE
UNDER PERMIT. NO. 48507 & 48508
For Mining Milling & Domestic Purposes

By Tahoe Milling Inc.
From An Underground Source

IN PERSHING COUNTY, NEVADA

FILED
JUN 8 1992
STATE ENGINEER'S OFFICE

Desert-Mountain Inc.
Land and Water Right Surveyors
146 West Second Street
Winnemucca, Nevada 89445
(702) 623-4414

57816-T, 57815, 57786, 57653T, 57586