



**BASIS OF BEARING**

N 00°43'02"E being the West line of Section 9, T19S, R53E, MDB&M per CALVADA VALLEY NORTH UNIT NO1 SHEET 2 of 10 File No. 46510 Nye County Records.

**SURVEYORS STATEMENT**

STATE OF NEVADA, )  
                          ) ss  
COUNTY OF NYE    )

I, CHARLES L. THOMSEN, being first duly sworn, depose and say this Map consisting of one sheet, has been drawn to the designated scale from field notes of a survey under my supervision and direction on April 9, 1992; that it truly and correctly represents the proposed location and extent of the works used to divert water from an underground source in NYE County by Lee Calhoon and Clara Calhoon for commercial and domestic purposes. That the proposed point of diversion and piece of use is shown thereon. The piece of use is marked by heavy dashed lines.

*Charles L. Thomsen*  
STATE WATER RIGHT SURVEYOR



**ACKNOWLEDGEMENT**

STATE OF NEVADA )  
                          ) ss  
COUNTY OF NYE    )

Sworn to and subscribed to this 29<sup>th</sup> day of April, 1992

NOTARY PUBLIC  
STATE OF NEVADA  
County of Nye  
Judith Eusee Reitan  
By Appointment Expires Sept. 26, 1995

NOTARY PUBLIC  
*Judith E. Reitan*

SCALE: 1" = 300 feet




FILED  
MAY 7 1992  
STATE ENGINEER'S OFFICE

STATE ENGINEER'S OFFICE  
MAY 7 1992

EX: 13 76



57607  
MAP  
TO ACCOMPANY APPLICATION TO APPROPRIATE WATER  
FOR COMMERCIAL AND DOMESTIC PURPOSES  
BY LEE CALHOON AND CLARA CALHOON  
FROM UNDERGROUND SOURCES  
Charles L. Thomsen Water Right Surveyor

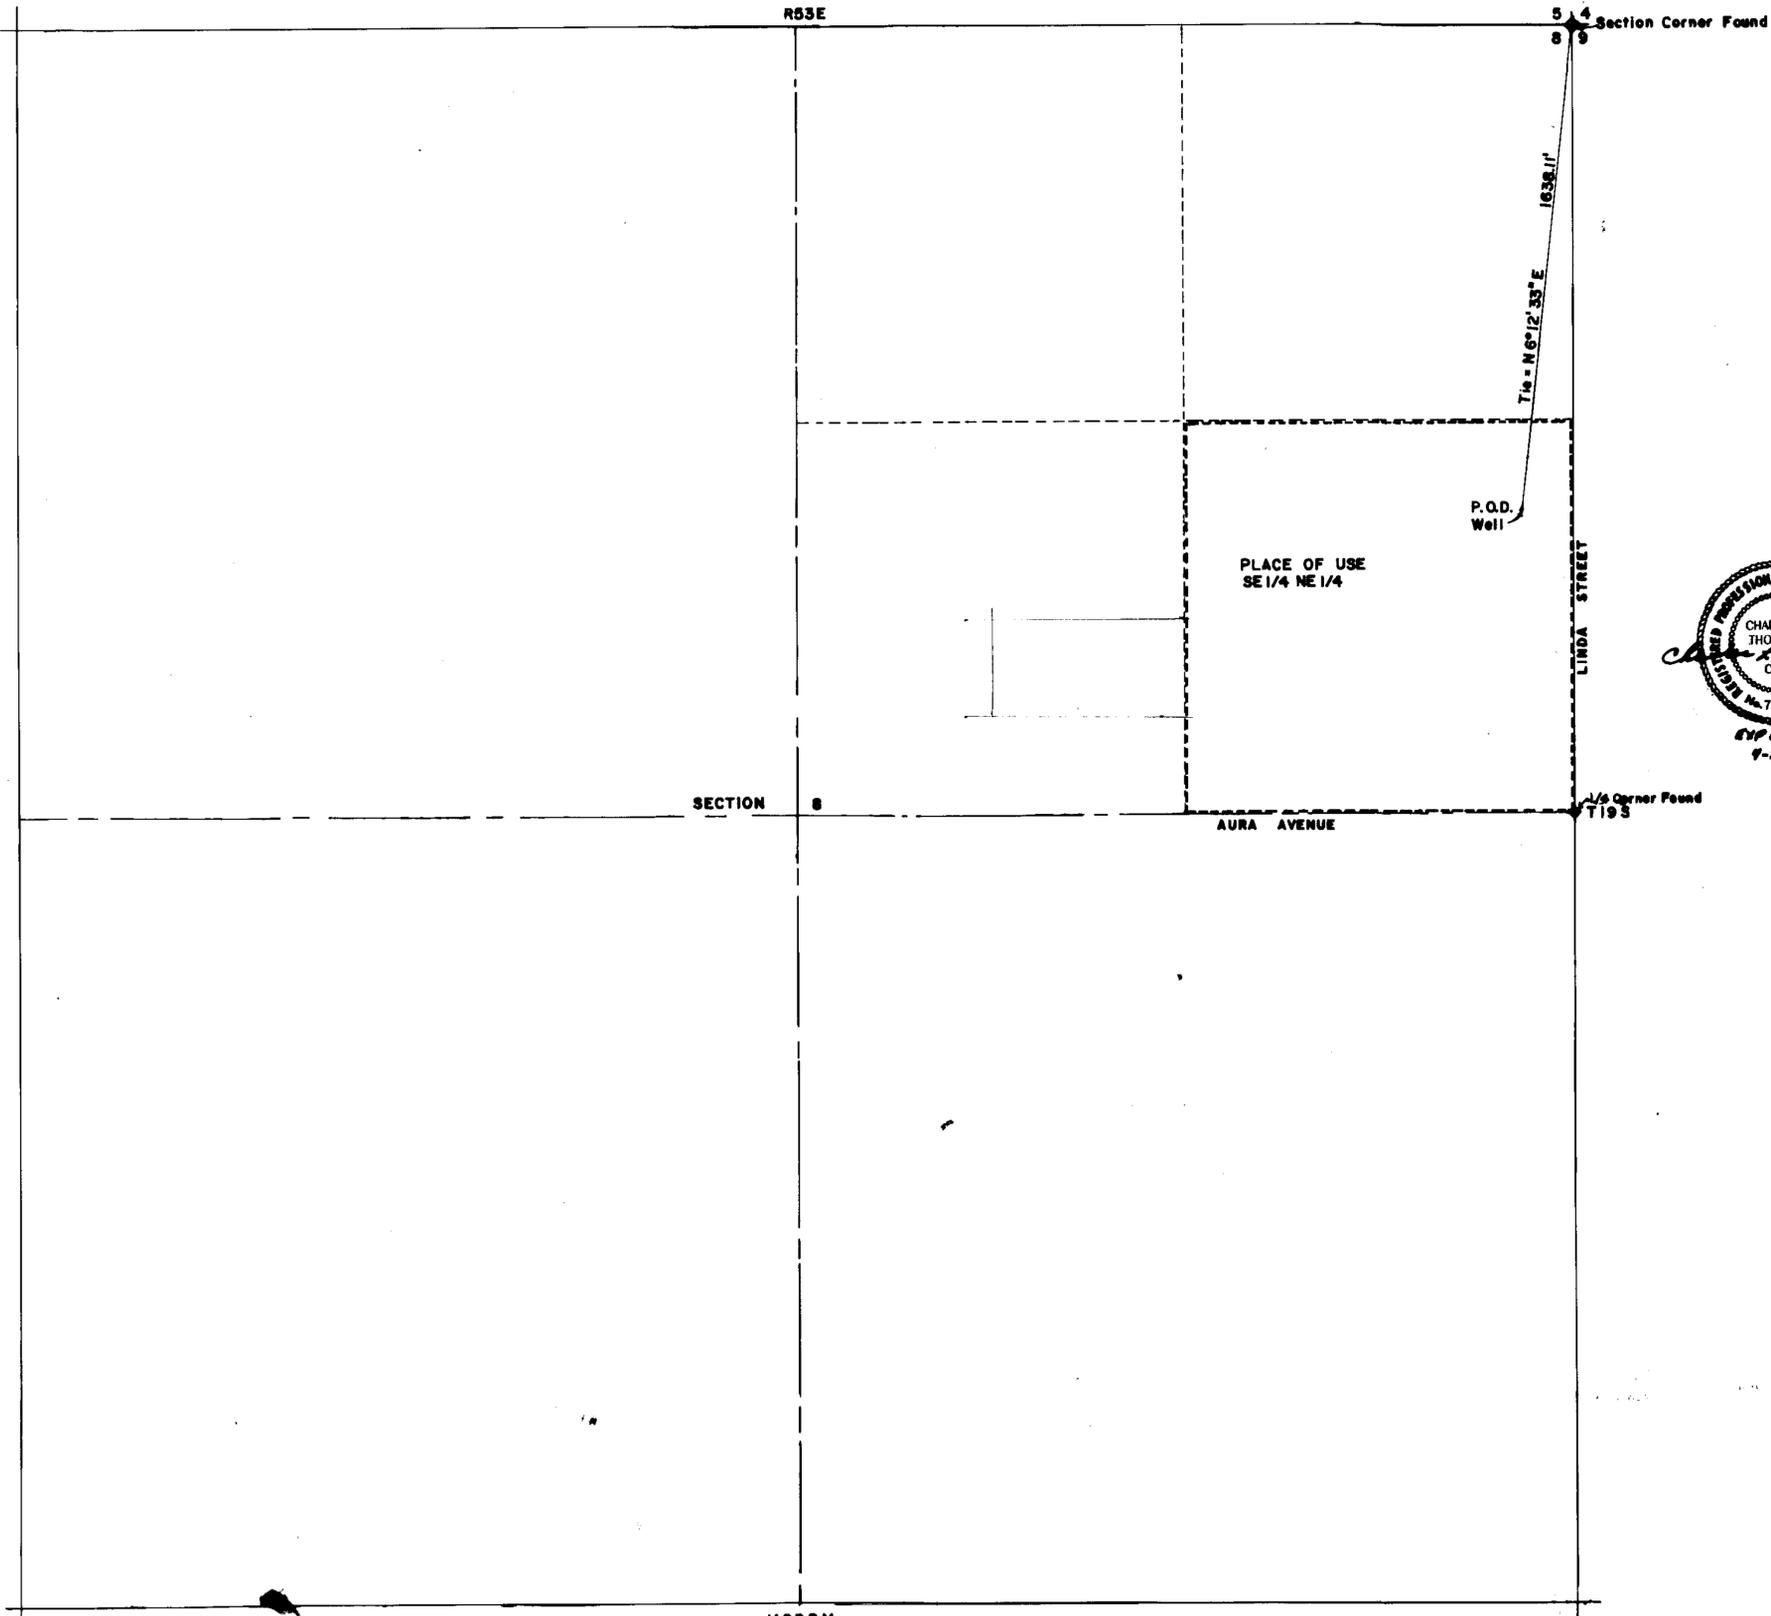

MDB&M  
NYE CO., NV

57607 CERTIFICATE No. 15485 ISSUED 07-20-00

57607

Handwritten notes: '12X', 'OK', '1/4'