

NOTE: FOR IRRIGATION DITCH EASEMENT REFER TO DOCUMENT NO. 320 876, FILED FOR RECORD MAY 31, 1960 IN BOOK 54E OF DEEDS PAGE 741, RECORDS OF WASHOE COUNTY, NEVADA.

CULTURAL MAP TABULATION

| SECTION | SUBDIVISION      | TOWNSHIP | RANGE | CULTIVATED ACREAGE | DESCRIPTION OF CULTURE | DATE OF FIRST CULTURE |
|---------|------------------|----------|-------|--------------------|------------------------|-----------------------|
| 11      | NW 1/4 OF NW 1/4 | 18 N.    | 19 E. | 0.148 AC.          | PASTURE GRASS          |                       |
| 11      | NE 1/4 OF NW 1/4 | 18 N.    | 19 E. | 3.208 AC.          | PASTURE GRASS          |                       |
| 11      | NW 1/4 OF NW 1/4 | 18 N.    | 19 E. | 0.065 AC.          | LAWN                   |                       |
| 11      | NE 1/4 OF NW 1/4 | 18 N.    | 19 E. | 0.176 AC.          | LAWN                   |                       |



STATE OF NEVADA  
S.S.  
COUNTY OF WASHOE

I, EUGENE B. LONGFIELD, BEING FIRST DULY SWORN, DEPOSE AND SAY THAT THIS MAP, CONSISTING OF 1 SHEET, HAS BEEN CORRECTLY DRAWN TO THE DESIGNATED SCALE FROM FIELD NOTES OF A SURVEY MADE BY ME ON THE 26<sup>TH</sup> DAY OF JUNE, 1992; THAT IT TRULY AND CORRECTLY REPRESENTS THE PROPOSED LOCATION AND EXTENT OF THE WORKS USED TO DIVERT WATER FROM AN UNNAMED SPRING (A SURFACE SOURCE) IN WASHOE COUNTY, BY A.D. AND REVÉ JENSEN, FOR IRRIGATION AND DOMESTIC PURPOSES; THAT THE PROPOSED POINT OF DIVERSION, THE APPROXIMATE LOCATION AND SIZE OF THE DIVERTING CHANNEL, ALL RESERVOIRS OR BASINS, THE LOCATION AND NAMES OF ALL OTHER WORKS WHICH WILL CROSS OR CONNECT WITH THE PROPOSED WORKS, AND THE BOUNDARY OF ALL LANDS, SHOWING BY 40-ACRE SUBDIVISIONS THE AREAS AND CULTURE TO BE IRRIGATED, ARE FULLY AND CORRECTLY DESIGNATED THEREON.

*Eugene B. Longfield*  
STATE WATER RIGHT SURVEYOR

SUBSCRIBED AND SWORN TO BEFORE ME THIS 2<sup>ND</sup> DAY OF JULY, 1992  
NOTARY PUBLIC IN AND FOR WASHOE COUNTY, NEVADA.

*Linda Harrison*  
NOTARY PUBLIC

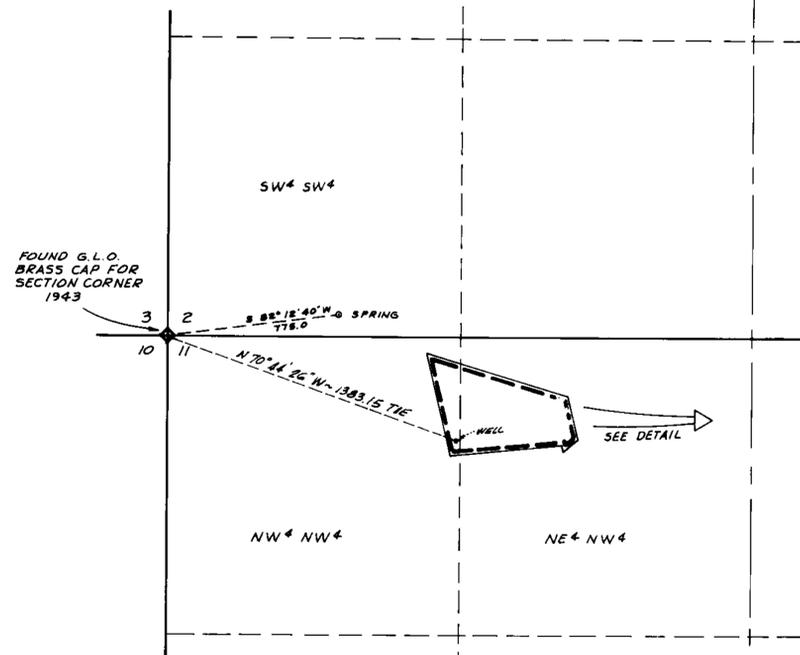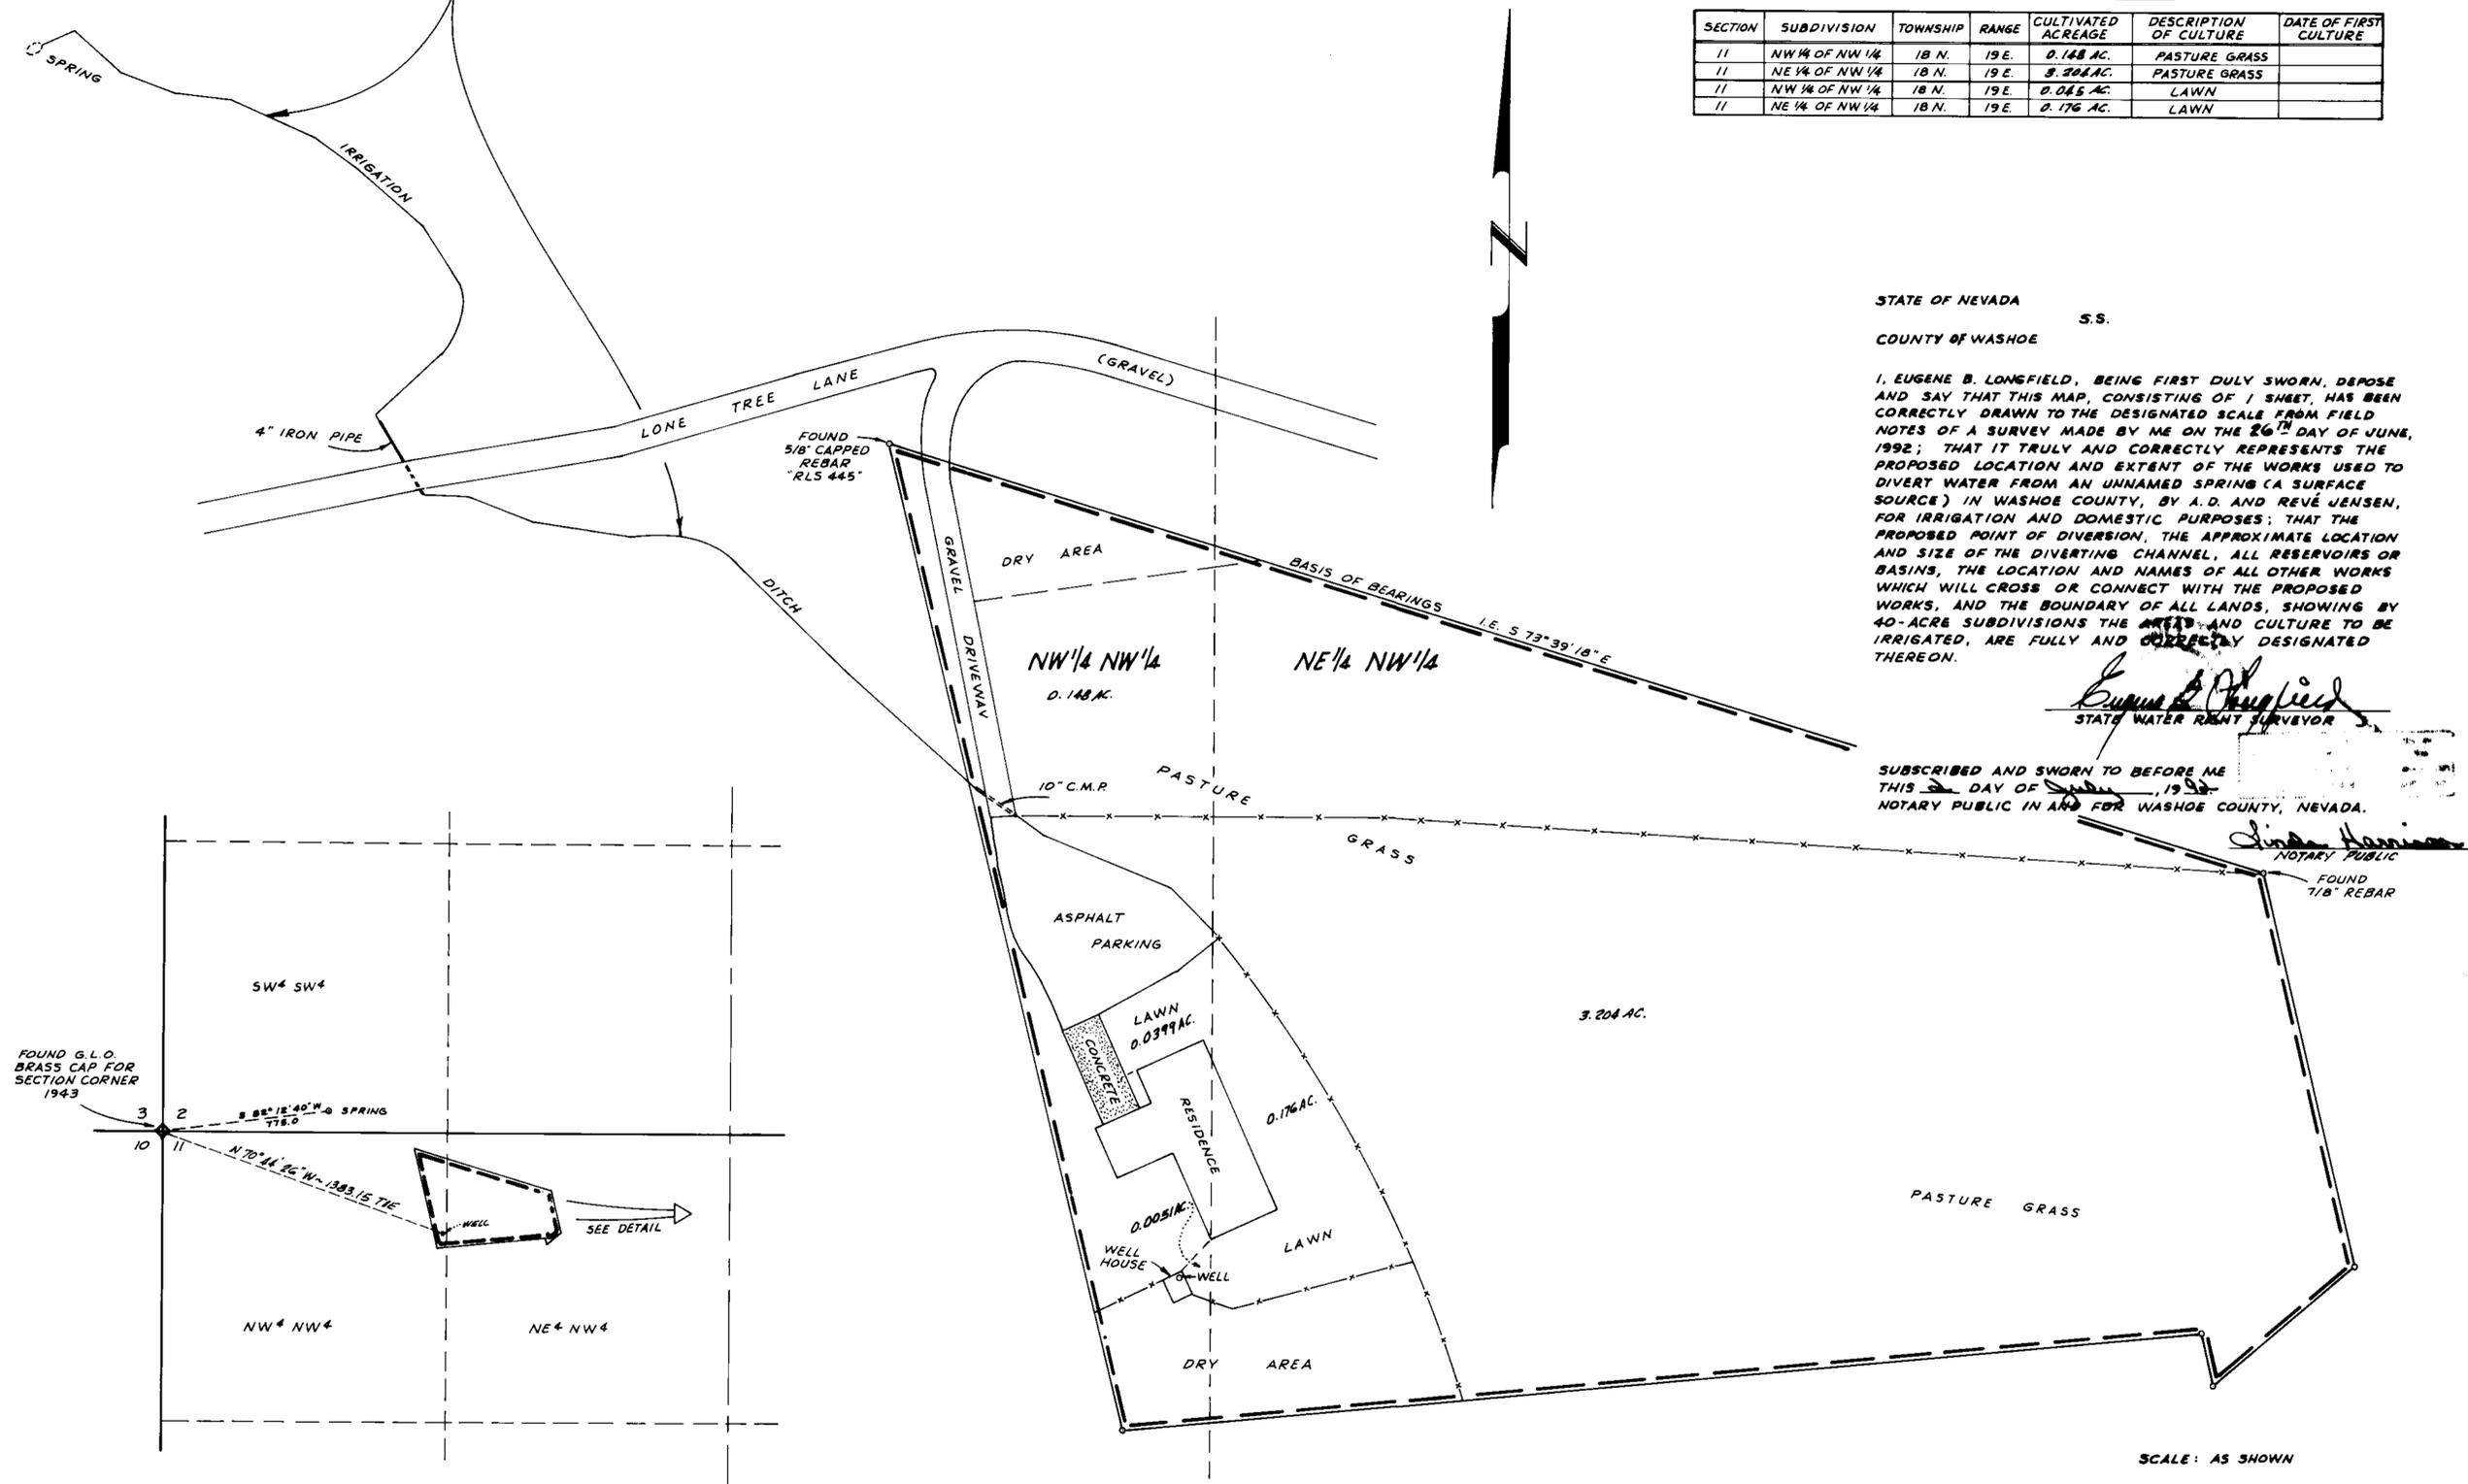

T. 18 N., R. 19 E., M. D. B. & M.  
WASHOE COUNTY, NEVADA  
SCALE: 1" = 400'



DETAIL

SCALE: 1" = 40'



MAP  
TO ACCOMPANY APPLICATION TO  
APPROPRIATE WATER FOR IRRIGATION  
AND DOMESTIC PURPOSES and PROOF  
OF BENEFICIAL USE UNDER APPLICATION  
NO. 57668  
by A.D. and REVÉ JENSEN from AN  
UNNAMED SPRING (A SURFACE SOURCE)

FILED  
JUL 2 1992  
STATE ENGINEER'S OFFICE

PREPARED BY LONGFIELD ENGINEERING  
RENO, NEVADA