

STATE OF NEVADA
COUNTY OF HUMBOLDT


I, JOHN H. MILTON III, being first duly sworn, depose and say that this map, consisting of one sheet, has been correctly drawn to the designated scale from field notes of a survey made by me or under my supervision and direction, between the 12th day of May, and the 13th day of May, 1992; that it truly and correctly represents the proposed location and extent of the works used to divert water from underground in Humboldt County by Donald V. and Carolyn A. Rogers, for quasi-municipal purposes. That the proposed point of diversion, the approximate location and size of the diverting channel, all reservoirs or basins, the location and names of all other works which will cross or connect with the proposed works and the boundary of all lands, showing by 40-acre subdivisions the areas proposed to be irrigated, are fully and correctly designated thereon.

State Notary Public John H. Milton III, No. 573
MILTON III
No. 5271
5-14-92

Subscribed and sworn to before me this 14th day of May 1992.
GINGER M. GABOIA
Notary Public

GINGER M. GABOIA
NOTARY PUBLIC
HUMBOLDT CO. NEVADA
My Appointment Expires
JAN 1, 1996

T.36N., R.37E.
M.D.B. & M.

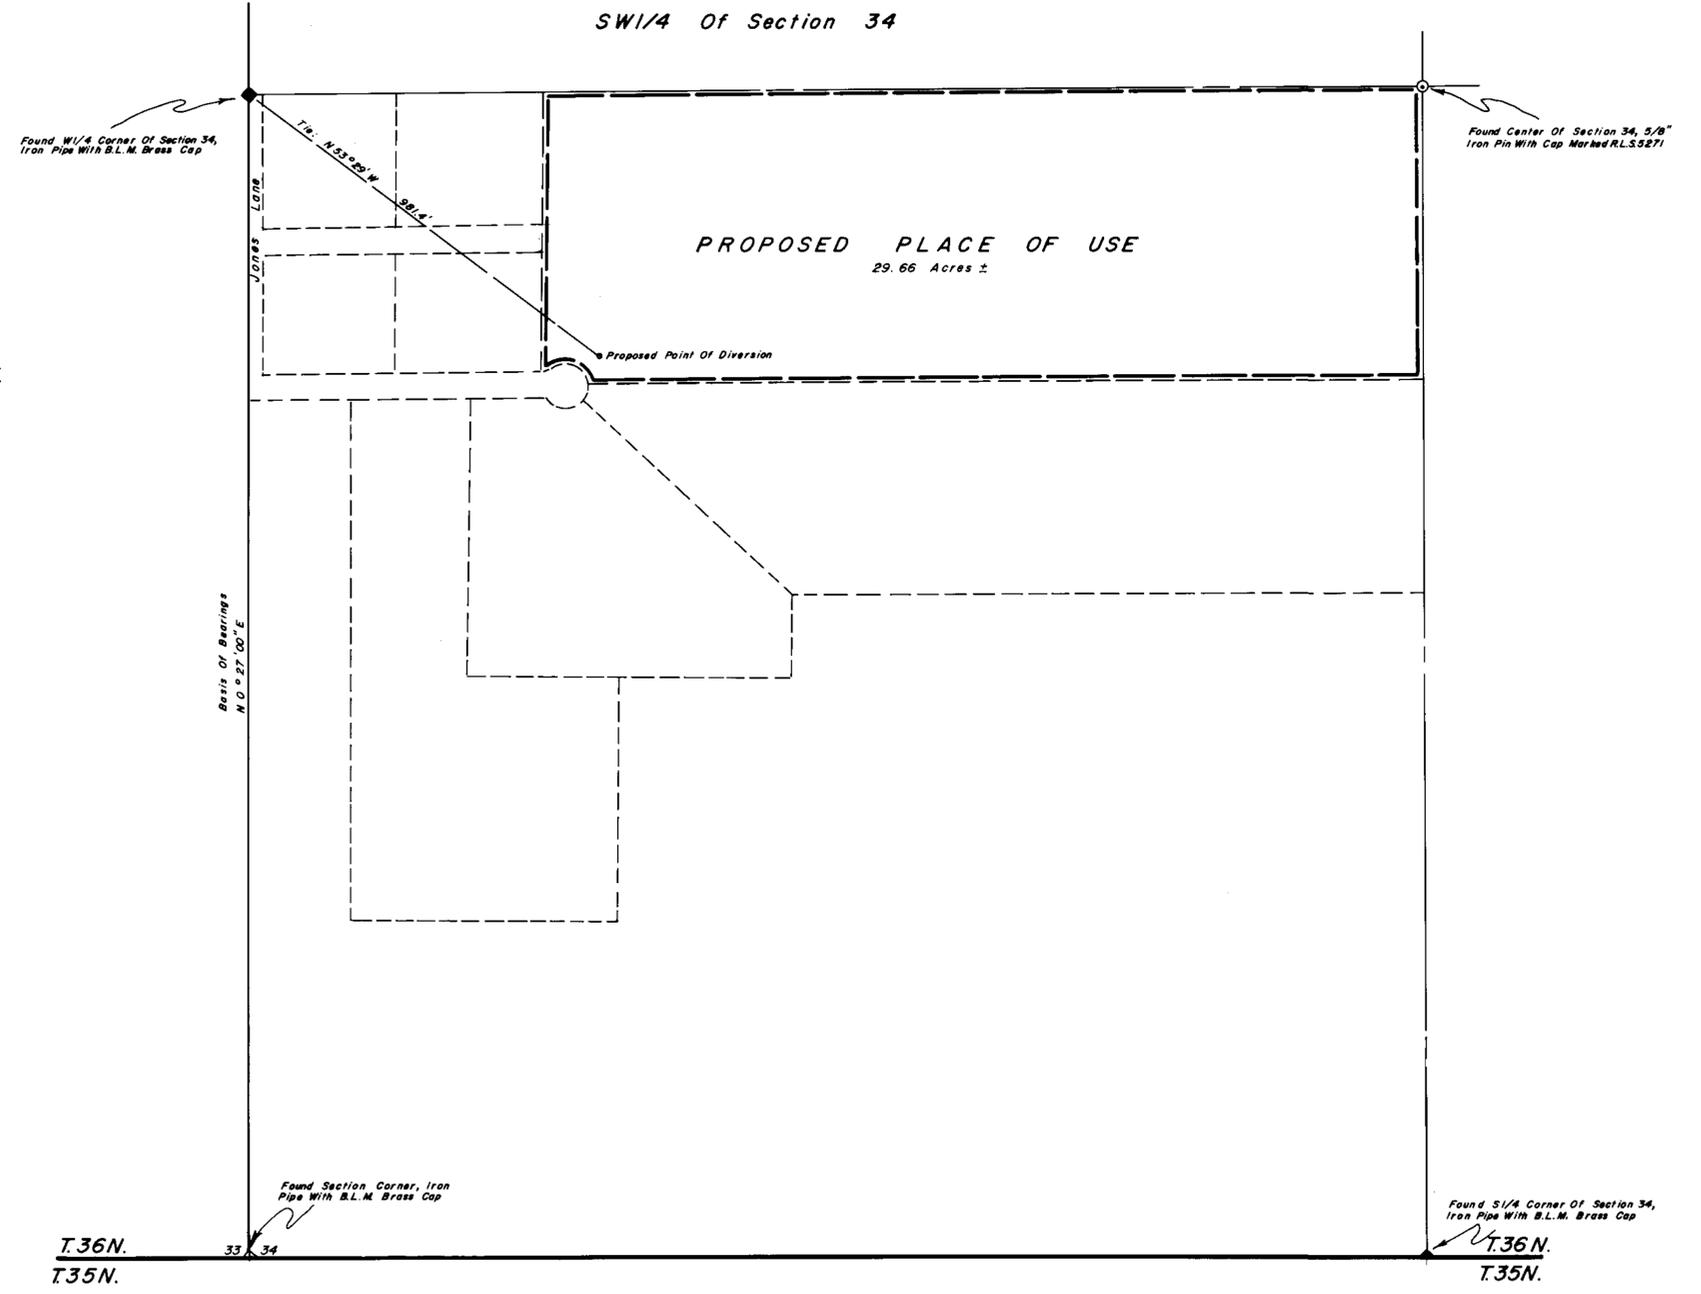

NOTES:
Basis Of Bearings Taken From Map File No. 210282 Prepared For Donnell J. & Andrea L. Richards Filed In The Office Of The Humboldt County Recorder.

57669 CERTIFICATE No. 14612 ISSUED 06-11-97

STATE ENGINEERS OFFICE
MAY 19 1992

Desert-Mountain Inc.
Land and Water Right Surveyors
146 West Second Street
Winnemucca, Nevada 89445
(702) 623-4414

FILED
MAY 19 1992
STATE ENGINEER'S OFFICE

MAP
TO ACCOMPANY APPLICATION
TO APPROPRIATE WATER
FOR QUASI-MUNICIPAL PURPOSES
By Donald V. & Carolyn A. Rogers
FROM AN UNDERGROUND SOURCE
IN HUMBOLDT COUNTY NEVADA

57669

57669