

STATE OF NEVADA  
COUNTY OF HUMBOLDT

I, JOHN H. MILTON III, being first duly sworn, depose and say that this map, consisting of one sheet, has been correctly drawn to the designated scale from field notes of a survey made by me or under my supervision and direction, between the \_\_\_th day of May, and the \_\_\_th day of May, 1992; that it truly and correctly represents the proposed location and extent of the works used to divert water from underground in Humboldt County by Jim L. and Patricia A. Stilwell, for irrigation purposes, under Application No. 22854 Cert. No. 6834. That the proposed point of diversion, the approximate location and size of the diverting channel, all reservoirs or basins, the location and names of all other works which will cross or connect with the proposed works and the boundary of all lands, showing by 40-acre subdivisions the areas proposed to be irrigated, are fully and correctly described hereon.

State of Nevada  
Notary Public  
No. 573  
5-26-92

Subscribed and sworn to before me this 25th day of May 1992.  
Ginger M. Gabiola  
Notary Public

GINGER M. GABIOLA  
NOTARY PUBLIC  
HUMBOLDT CO. NEVADA  
My Appointment Expires  
JAN. 1, 1996




57743  
MAP TO ACCOMPANY APPLICATION  
TO CHANGE THE POINT OF  
DIVERSION & PLACE OF USE OF A  
PORTION OF APPL. NO. 22854  
CERT. NO. 6834  
By Jim L. & Patricia A. Stilwell  
FROM AN UNDERGROUND SOURCE  
IN HUMBOLDT COUNTY, NEVADA


FILED  
JUN 09 1992  
STATE ENGINEER'S OFFICE

Desert-Mountain Inc.  
Land and Water Right Surveyors  
146 West Second Street  
Winnemucca, Nevada 89445  
(702) 623-4414

E1/2 Of Section 13  
T.35N,R.37E., M.D.B.&M.

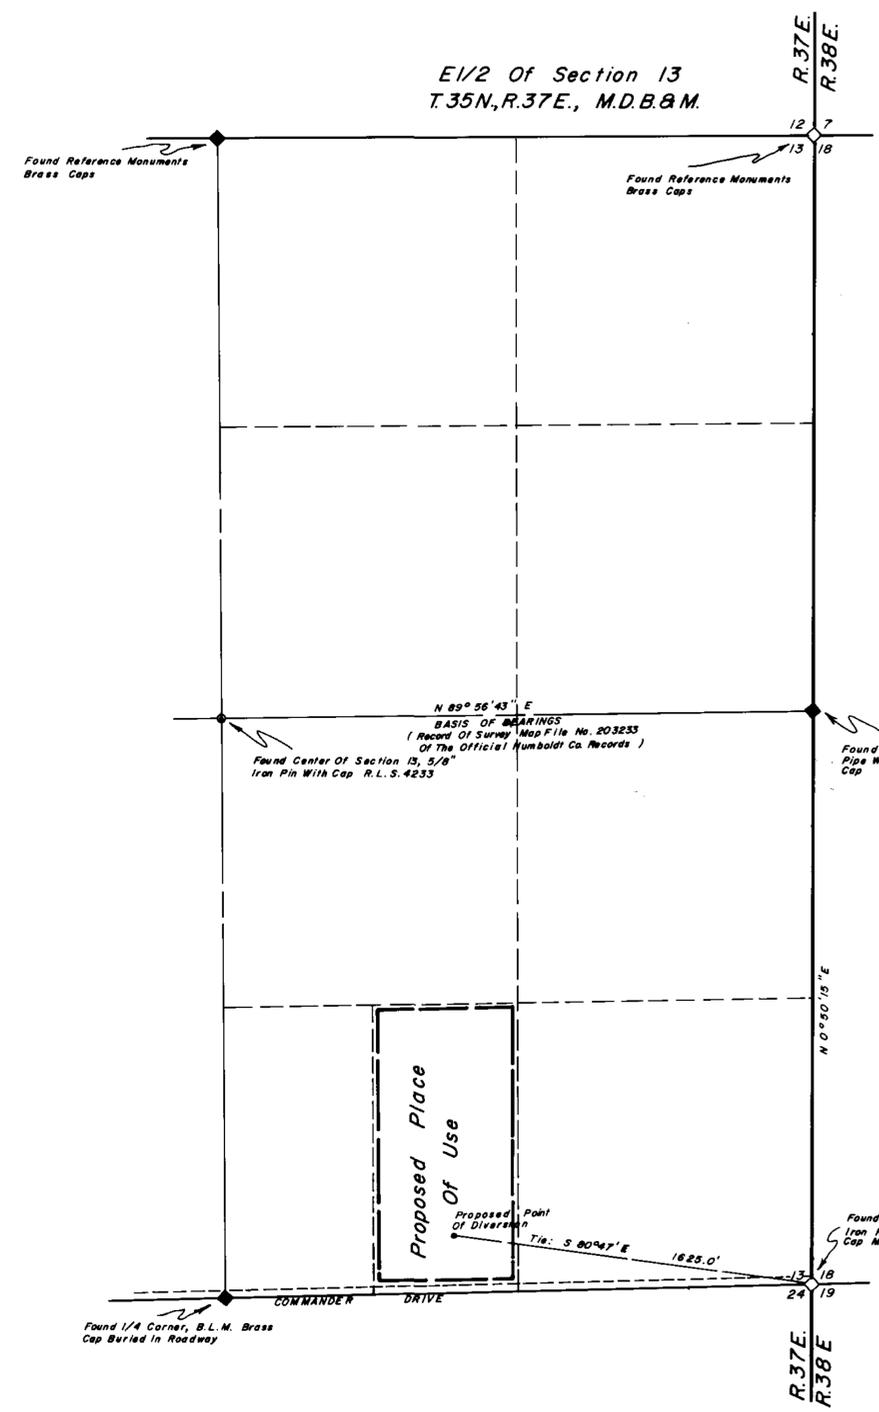

E1/2 Of Section 4  
T.34N,R.37E., M.D.B.&M.

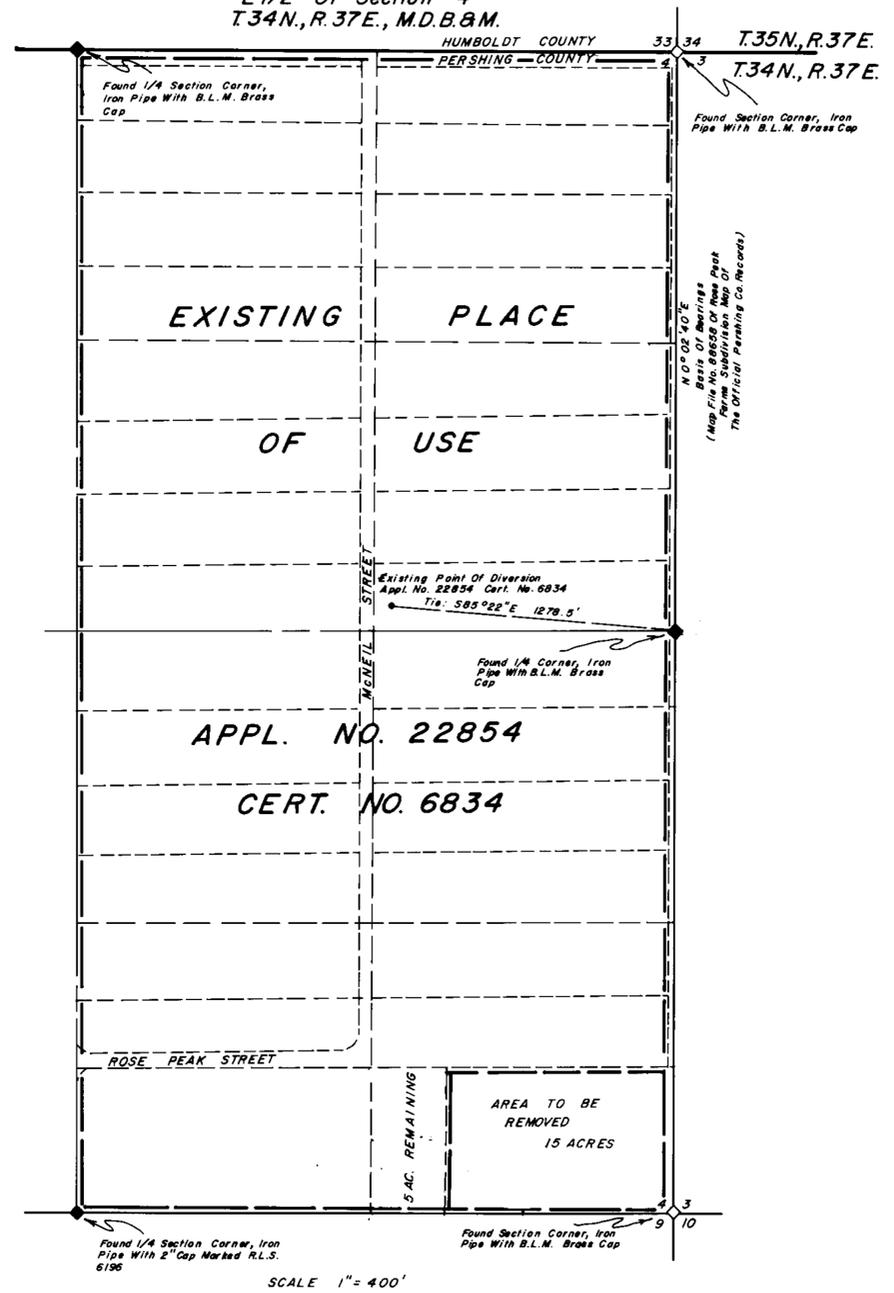

APPL. NO. 22854  
CERT. NO. 6834

SCALE 1" = 400'



57743