


PROPOSED PLACE OF USE

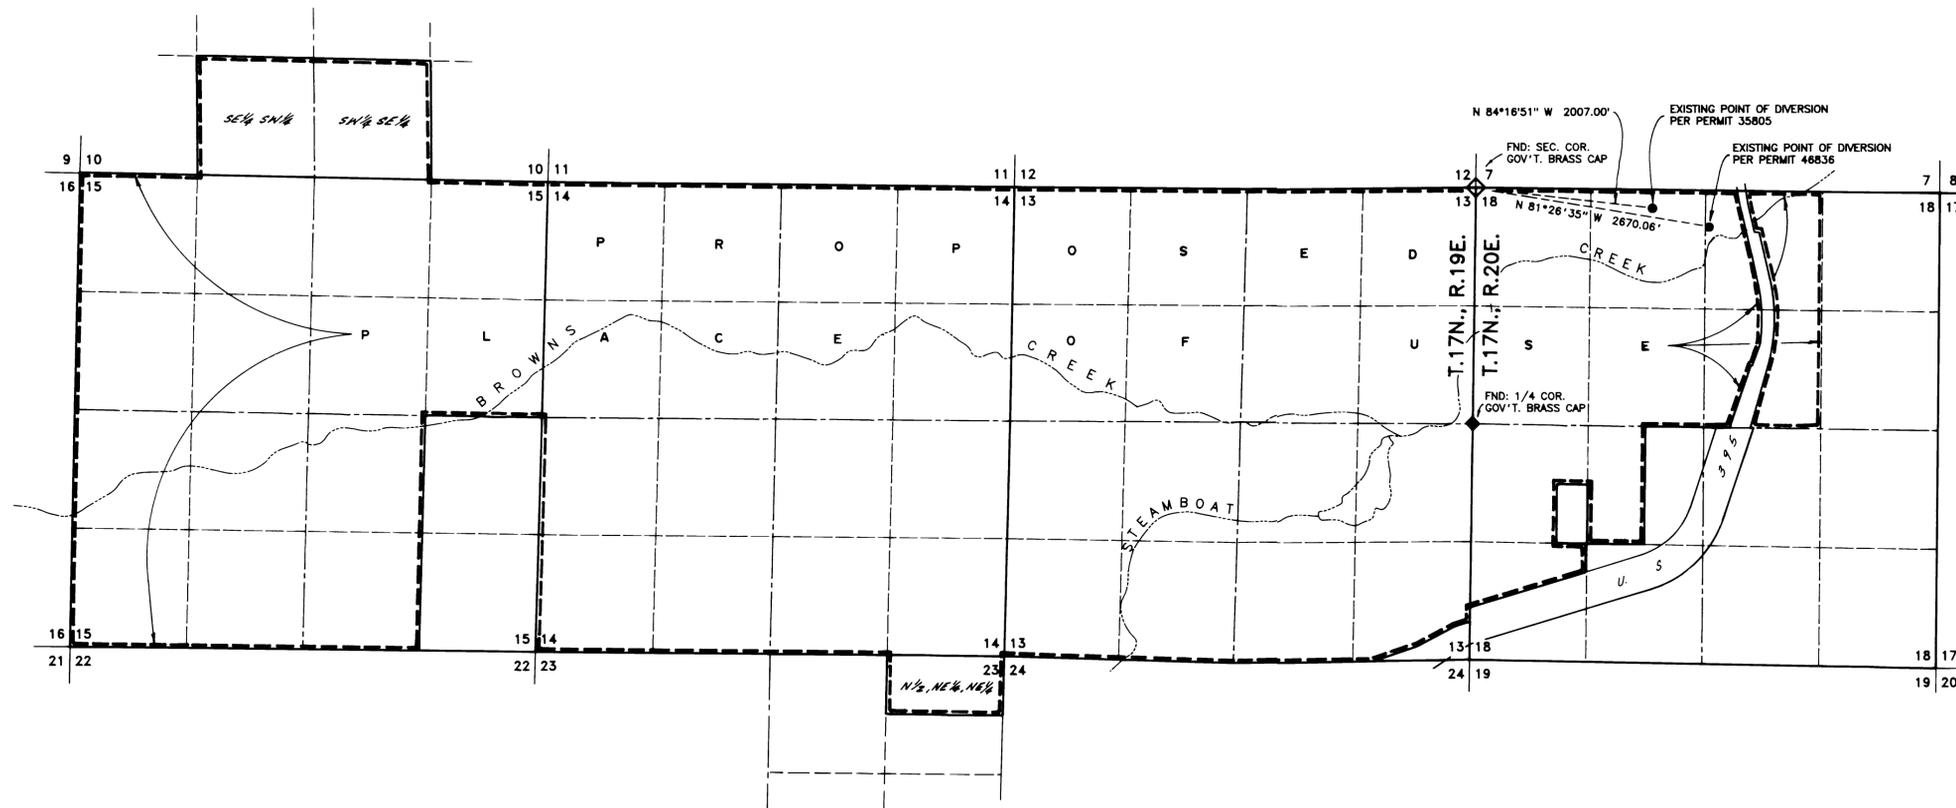

STATE OF NEVADA  
S.S.


COUNTY OF WASHOE

I, GEORGE FONG, BEING FIRST DULY SWORN, DEPOSE AND SAY THAT THIS MAP, CONSISTING OF ONE SHEET, HAS BEEN DRAWN TO THE DESIGNATED SCALE FROM INFORMATION ON FILE WITH THE STATE ENGINEER'S OFFICE ON THE 28TH DAY OF MAY, 1992; THAT IT TRULY REPRESENTS THE PROPOSED PLACE OF USE OF WATER UNDER PERMITS NO. 35805 AND 46836 FROM AN UNDERGROUND SOURCE IN WASHOE COUNTY BY WASHOE COUNTY, FOR QUASI-MUNICIPAL AND DOMESTIC PURPOSES. THAT THE EXISTING POINTS OF DIVERSION, THE APPROXIMATE LOCATION AND SIZE OF THE DIVERTING CONDUIT, THE PLACE AND MANNER OF USE, AND THE LOCATION AND NAMES OF ALL OTHER WORKS AND STREAMS WHICH ARE CROSSED BY OR CONNECTED WITH THE SAID WORKS, ARE FULLY AND CORRECTLY DESIGNATED THEREON.




SUBSCRIBED AND SWORN TO BEFORE ME THIS 2 DAY OF June, 1992.

*Cindi Wilkie*

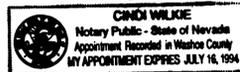

BASIS OF BEARINGS:  
THE WEST LINE OF THE NW1/4 OF SECTION 18, T.17N., R.20E., M.D.B.&M., ASSUMED "SOUTH", AS SHOWN ON MAPPING ACCOMPANYING PERMITS 35805 AND 46836.

SEE PERMITS 35805 AND 46836 AND ACCOMPANYING MAPPING FOR EXISTING PLACE OF USE.

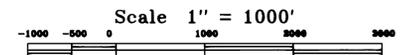

MAP  
TO ACCOMPANY APPLICATION  
TO CHANGE THE PLACE OF USE OF WATER  
UNDER PERMITS NO. 35805 AND 46836 FOR  
QUASI-MUNICIPAL AND DOMESTIC PURPOSES  
BY WASHOE COUNTY  
FROM AN UNDERGROUND SOURCE  
WASHOE COUNTY NEVADA

FILED  
JUL 8 1992  
STATE ENGINEER'S OFFICE

57750 57749