


T. 43N., M.D.B. & M.

R. 18E. | R. 19E.

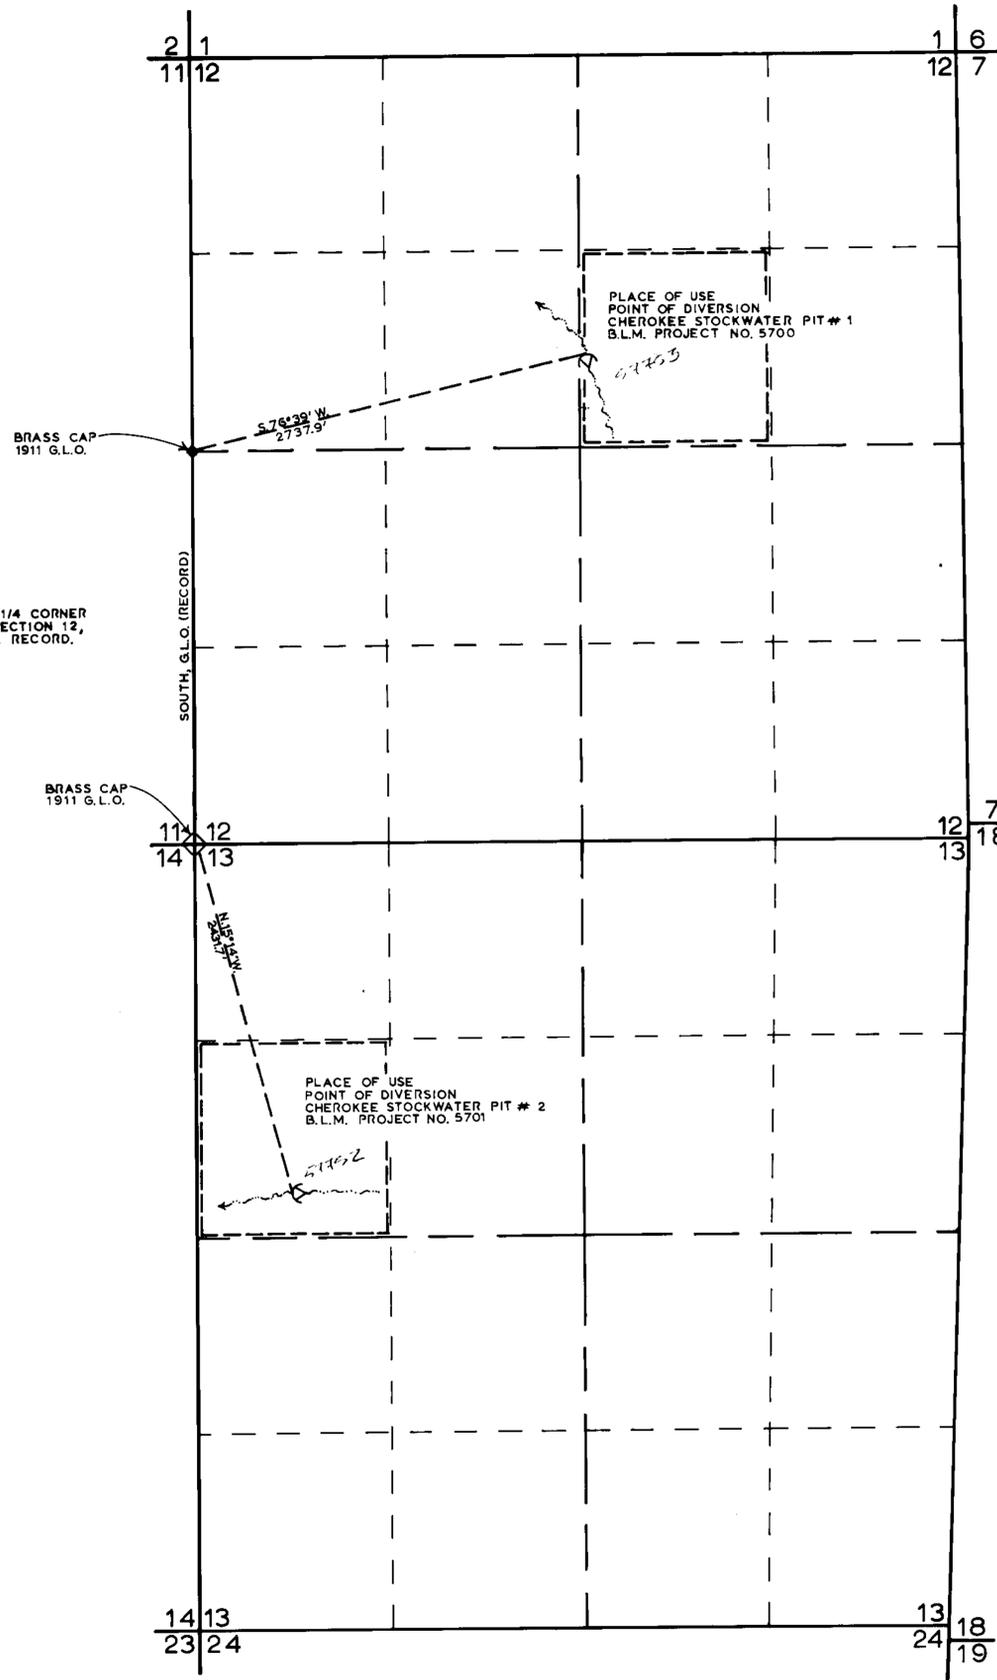

BASIS OF BEARING:
 THE LINE BETWEEN THE W. 1/4 CORNER
 AND THE S.W. CORNER OF SECTION 12,
 T. 43N., R. 18E., AS PER G.L.O. RECORD.



STATE OF CALIFORNIA
 County of Lassen

I, VIRGIL L. WHITTEN, being first duly sworn, depose and say that this map, consisting of one sheet, has been correctly drawn to the designated scale from field notes of a survey made under my supervision and direction between the 22nd and 23rd days of May 1984 that it truly and correctly represents the proposed location and extent of the work used to divert water from unnamed seasonal streams in Washoe County, by BUREAU OF LAND MANAGEMENT AND SAND CREEK GRAZING ASSOCIATION for wildlife and stock-watering purposes. That the proposed point of diversion, the approximate location and size of the diverting channel, all reservoirs, wells or basins, the location and names of all other works which will cross or connect with the proposed works, and the boundary of all lands, are fully and correctly designated thereon.


Virgil L. Whitten
 State Water Right Surveyor
 NO. 686

Subscribed and sworn to before me this 11th day of JUNE, 1992



Frank E. Hilfer
 Notary Public in and for the County of Lassen

My commission expires September 28, 1994

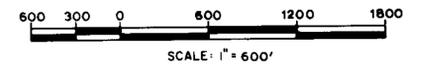

57752-53
 B.L.M. MAP NO. CA-020-WR-40

FILED
 JUN 15 1992
 STATE ENGINEER'S OFFICE

**MAP TO ACCOMPANY APPLICATION
 TO APPROPRIATE WATER**

**FOR: WILDLIFE AND STOCK WATERING
 BY: BUREAU OF LAND MANAGEMENT AND
 SAND CREEK GRAZING ASSOCIATION**

FROM: UNNAMED SEASONAL STREAMS

SURVEYED BY: VIRGIL L. WHITTEN

STATE ENGINEER
 JUN 15 1992

57753 57752