



SECTION 29, T24 S., R61 E., M. D. M.

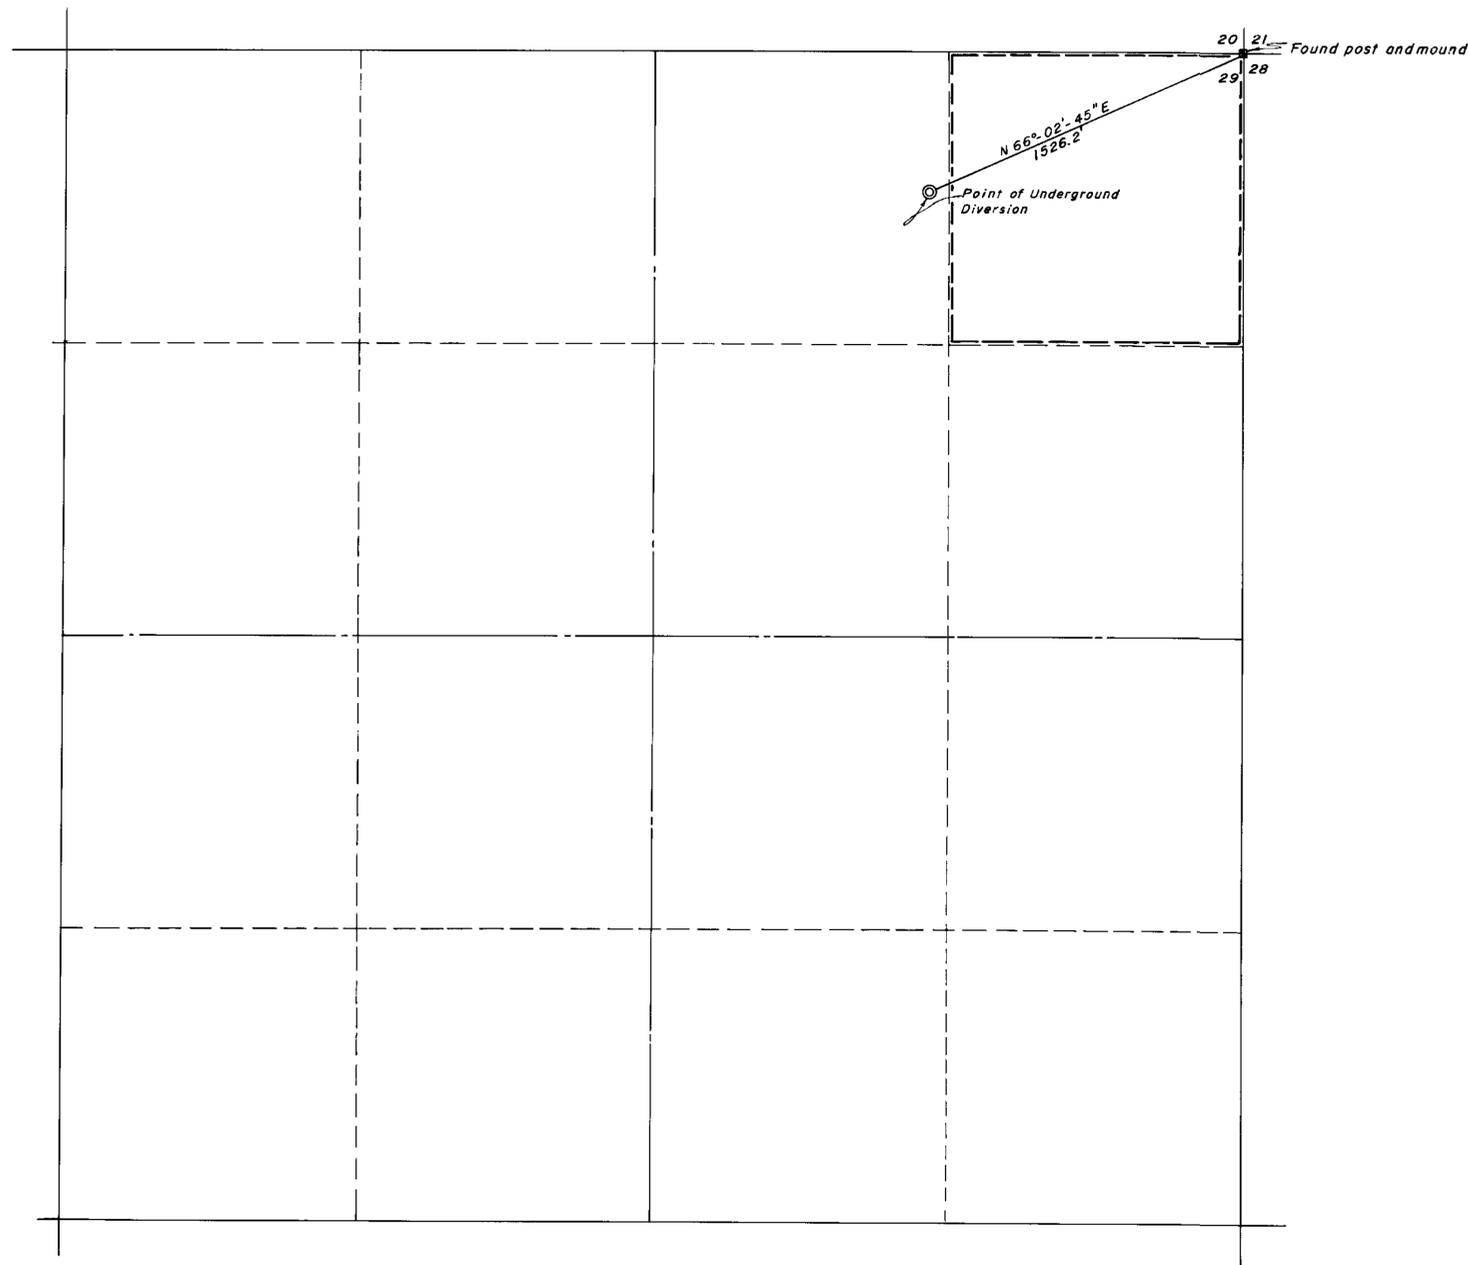

Basis of Bearings

For this survey was by Solar Azimuth, and determined to be $S46^{\circ}16'37''W$

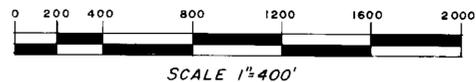

Surveyor's Certificate

I, Ben G. Sweet Jr., being first duly sworn, depose and say that this map consisting of one sheet, has been correctly drawn to the designated scale from field notes of a survey made by me, and completed on the 25th day of July, 1992; that it truly and correctly represents the proposed location and extent of the works used to divert water from the Hidden Valley Basin (south), in Clark County, by Silver State Mining Corporation for Mining purposes. That the proposed point of diversion, the approximate size of the diverting conduit, and the location of all other works which are crossed or connected with said works are fully and correctly designated hereon.

Ben G. Sweet Jr.
 Ben G. Sweet Jr.
 State Water Right Surveyor No 322



Subscribed and sworn before me
 this 10th day of JUNE, 1992

Carla News
 Notary Public in and for Clark County, Nevada.

FILED
 JUN 16 1992
 STATE ENGINEER'S OFFICE

JUN 16 1992
 JUN 16 1992

MAP

To Accompany Application to Appropriate Water for Mining purposes, from an underground source in the Hidden Valley Basin (south) by Silver State Mining Corporation.

Clark County, Nevada