


T.31N.,R.33E.
M.D.B.& M.

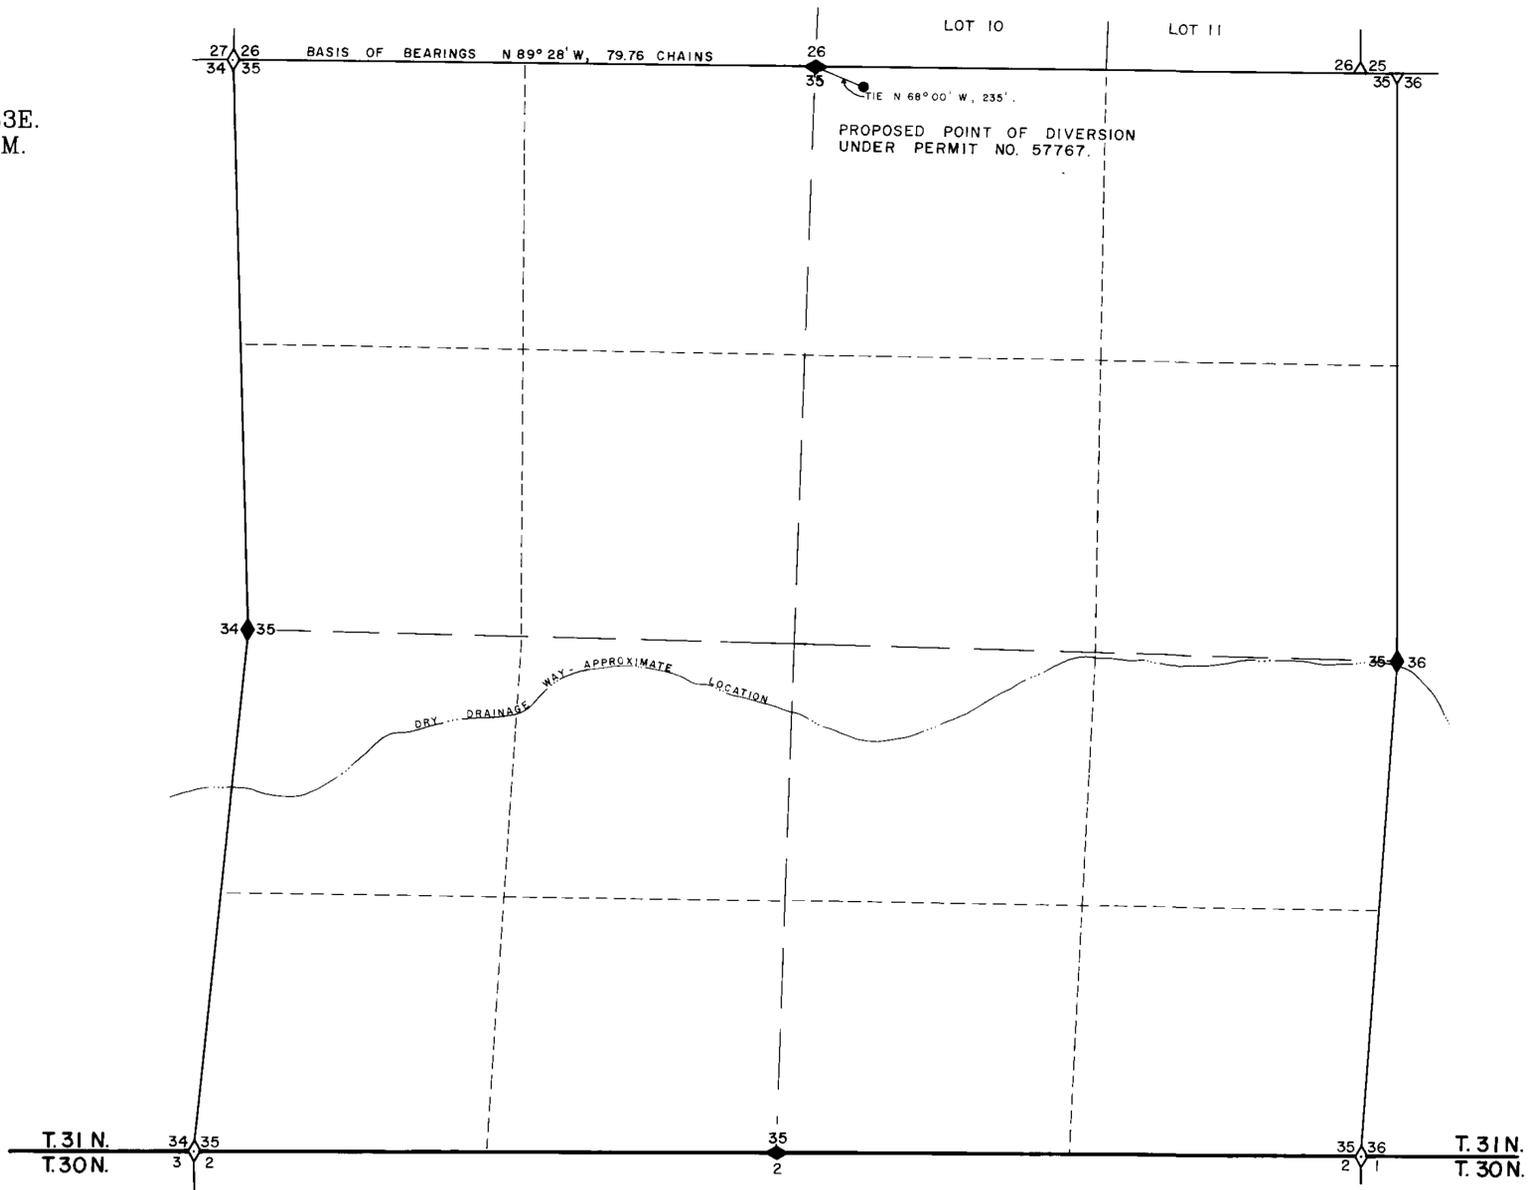

State of Nevada } S.S.
County of Humboldt }

I, D Henry Reed, being first duly sworn, depose and say that this map, consisting of one sheet numbered from 1 to 1, inclusive, has been correctly drawn to the designated scale from field notes of a survey made by me, or under my supervision and direction, between the 20th day of July and the 21st day of July, 1992; that it truly and correctly represents the proposed point of diversion of water under Permit number 57767 from an underground source in Pershing County, Nevada by Rayrock Mines, dba Cordex Exploration Company for Minerals Exploration Drilling. That the proposed place of use will be in Sections 25, 26, 35, 36 T.31N.,R.33E., and Sections 1 & 2 T.30E.,R.33E., M.D.B.& M. That the proposed point of diversion, the location of all other works, and the boundary of lands, are fully and correctly designated hereon.





N.W.R.S. # 804
D. Henry Reed, Nevada Water Right Surveyor

MAP AMENDED 12/07/92, D. Henry Reed

Subscribed and sworn to before me on this 23rd day of July, 1992.

Judy L. Gulici
Notary Public

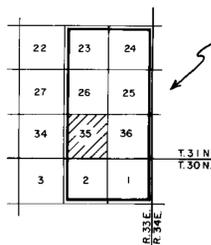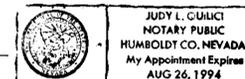

PROPOSED PLACE OF USE




NOTES:

Basis of bearings taken from B.L.M. Dependent Resurvey of T.31N.,R.33E. M.D.B.& M. Dated December 16th, 1985

LEGEND:

- ◇ Indicates found section corner B.L.M. brass cap.
- ◆ Indicates found 1/4 corner B.L.M. brass cap.
- Indicates location of well under this application.

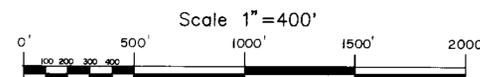

MAP TO ACCOMPANY APPLICATION TO APPROPRIATE WATER UNDER PERMIT NO. 57767 FOR MINERAL EXPLORATION DRILLING BY RAYROCK MINES, INC. FROM AN UNDERGROUND SOURCE IN PERSHING COUNTY, NEVADA