


T.16 N., R.63 E., M.D.B. & M.

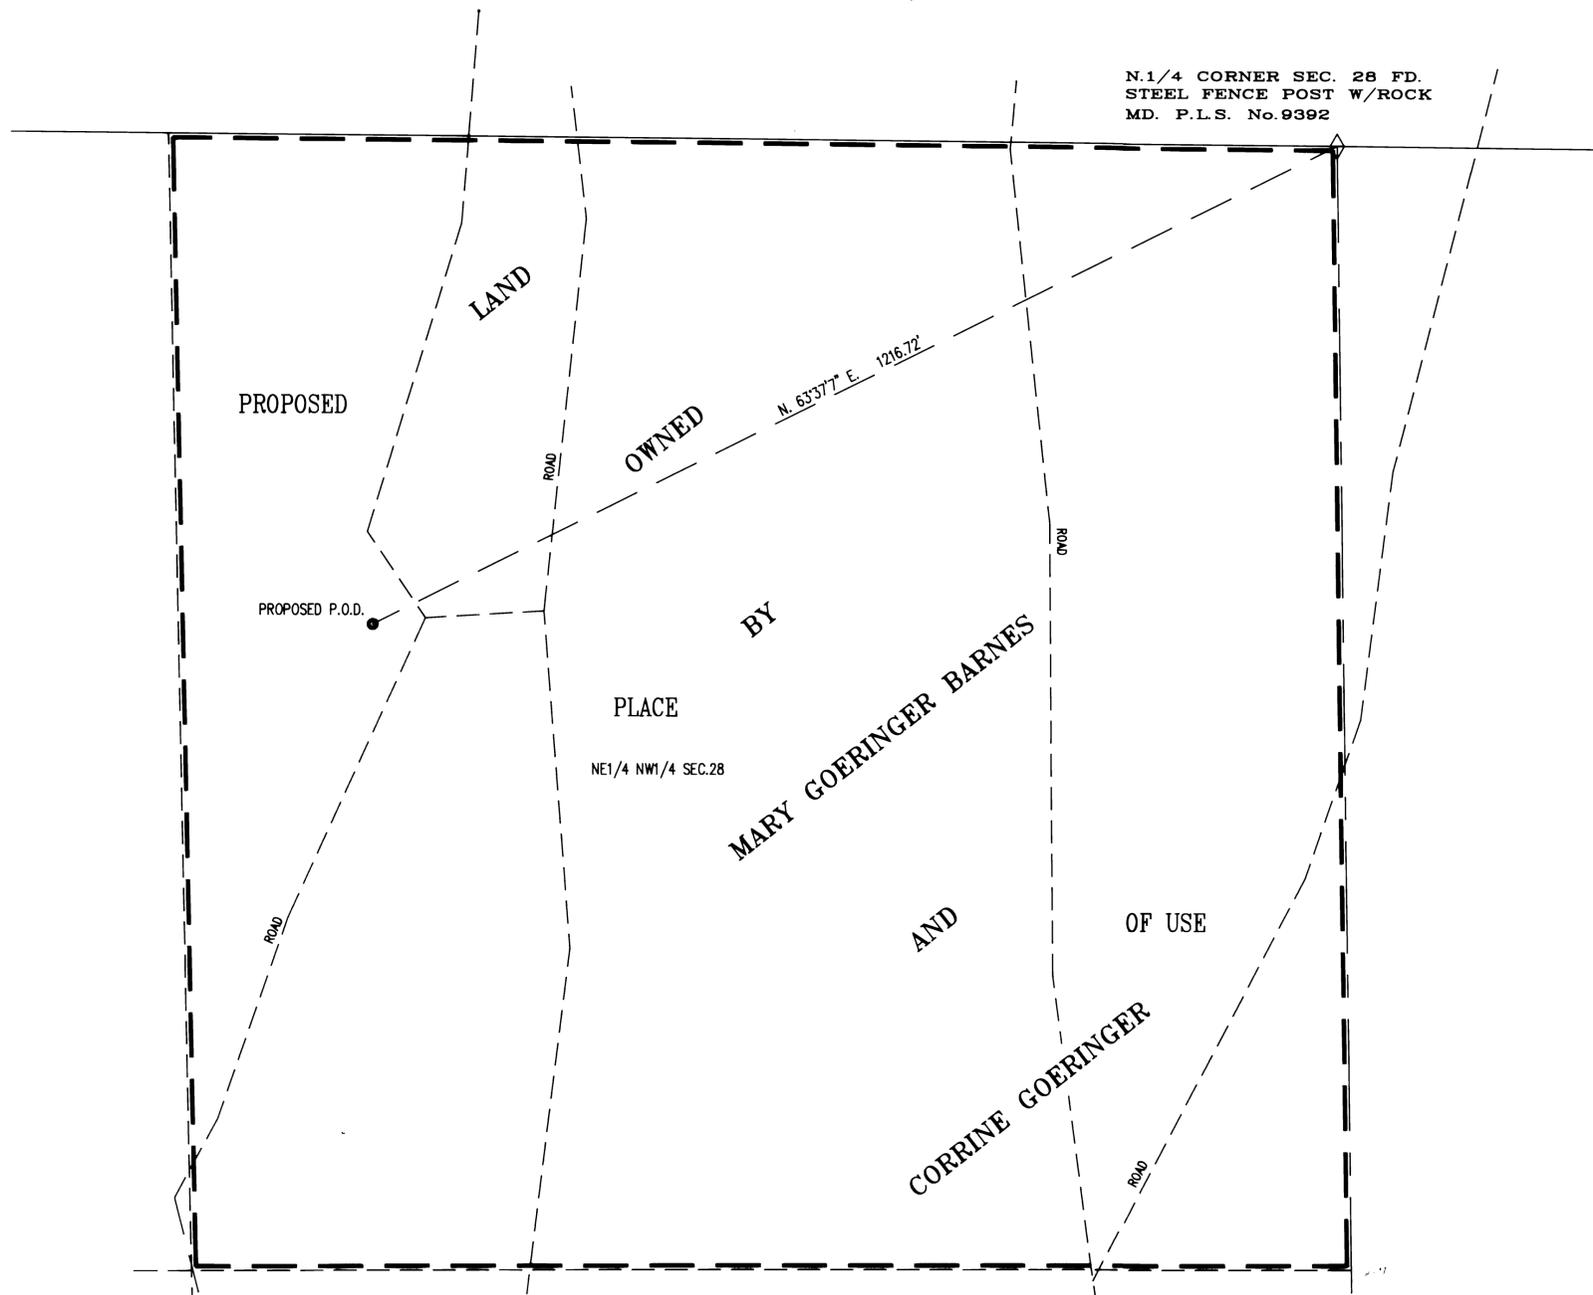



STATE OF NEVADA }
County of White Pine } ss.

I, Richard W. Forman, being first duly sworn, depose and say that this map, consisting of one sheet, has been correctly drawn to the designated scale from field notes of a survey made under my supervision and direction on the 31st day of March, 1992; that it truly and correctly represents the proposed location and extent of the works used to divert water from underground sources, in White Pine County, by Mary Goeringer Barnes & Corrine Goeringer for Quasi-Municipal purposes. That the point of diversion, the approximate location and size of the diverting channel, all reservoirs or basins, the location and names of all other works which will cross or connect with the proposed works, are fully and correctly designated thereon.

Richard W. Forman
Richard W. Forman
State Water Right Surveyor No. 420



Subscribed and sworn to before me this 30th day of June, 1992. 6-30-92
Debbie Sackland
Notary Public in and for White Pine County, Nevada.

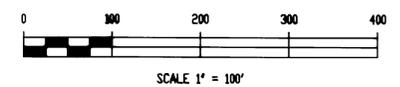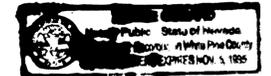

57824

FILED
JUL 7 1992
STATE ENGINEER'S OFFICE

SURVEYED & MAPPED
BY
BOUNDY & FORMAN, INC.
N.L.S. NEVADA
JULY, 1992

MAP TO ACCOMPANY
APPLICATION TO APPROPRIATE WATER
FOR QUASI-MUNICIPAL PURPOSES
BY MARY GOERINGER BARNES &
CORRINE GOERINGER
FROM UNDERGROUND SOURCES

57824-CERTIFICATE NO 16062 ISSUED 04-16-02

57824