


MATCH SHEET I

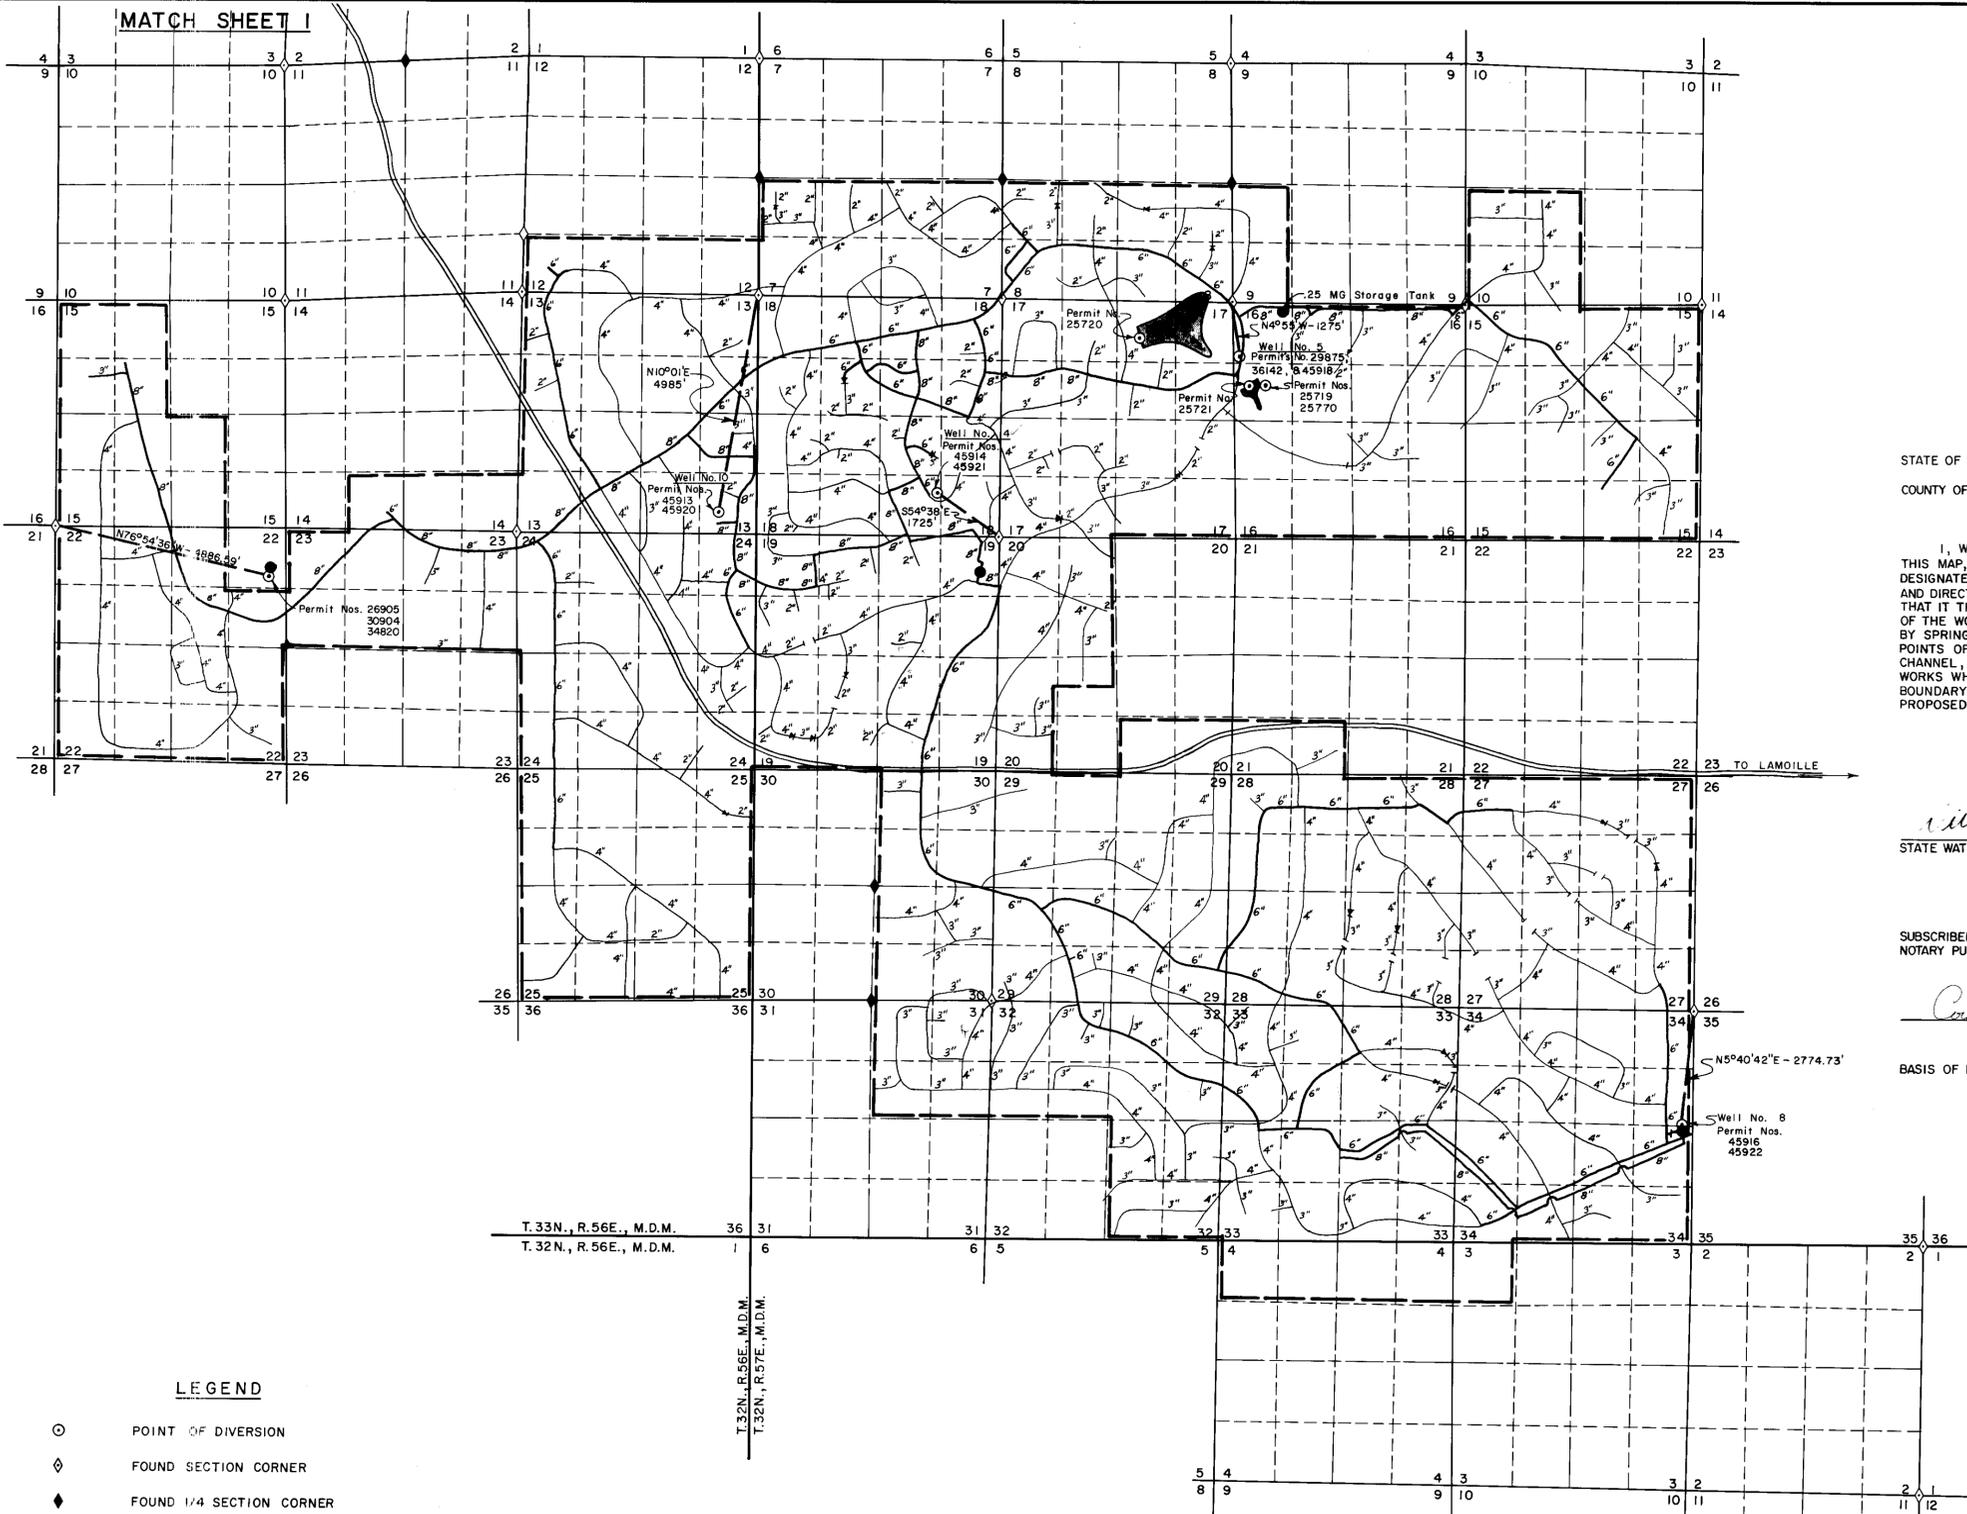


STATE OF NEVADA }  
COUNTY OF ELKO } SS.

I, WILLIAM A. NISBET, BEING FIRST DULY SWORN DEPOSE AND SAY THAT THIS MAP, CONSISTING OF TWO SHEETS, HAS BEEN CORRECTLY DRAWN TO THE DESIGNATED SCALE FROM FIELD NOTES OF A SURVEY MADE UNDER MY SUPERVISION AND DIRECTION, ON THE 27TH DAY OF OCTOBER, 1972, & 5TH DAY OF JULY, 1992. THAT IT TRULY AND CORRECTLY REPRESENTS THE PROPOSED LOCATION AND EXTENT OF THE WORKS USED TO DIVERT WATER FROM UNDERGROUND SOURCES IN ELKO COUNTY BY SPRING CREEK UTILITIES CO. FOR MUNICIPAL PURPOSES. THAT THE PROPOSED POINTS OF DIVERSION, THE APPROXIMATE SIZE AND LOCATION OF THE DIVERTING CHANNEL, ALL RESERVOIRS OR BASINS, THE LOCATION AND NAMES OF ALL OTHER WORKS WHICH WILL CROSS OR CONNECT WITH THE PROPOSED WORKS, AND THE BOUNDARY OF ALL LANDS, SHOWING BY 40-ACRE SUBDIVISIONS THE AREAS PROPOSED TO BE SERVED ARE FULLY AND CORRECTLY DESIGNATED THEREON.



*William A. Nisbet*  
STATE WATER RIGHT SURVEYOR NO. 448

SUBSCRIBED AND SWORN TO BEFORE ME THIS 20<sup>th</sup> DAY OF July, 1992  
NOTARY PUBLIC IN AND FOR ELKO COUNTY, NEVADA.

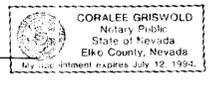

*Coralee Griswold*

BASIS OF BEARINGS: SOLAR OBSERVATION


Well No. 8  
Permit Nos.  
45916  
45922

T. 33N., R. 56E., M.D.M. 36 31  
T. 32N., R. 56E., M.D.M. 1 6

T. 32N., R. 56E., M.D.M.  
T. 32N., R. 57E., M.D.M.

LEGEND

- POINT OF DIVERSION
- ◇ FOUND SECTION CORNER
- ◆ FOUND 1/4 SECTION CORNER
- ◇ FOUND 1/16 SECTION CORNER
- WATER STORAGE TANK

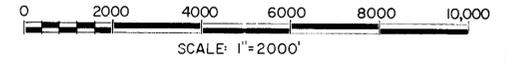

45917 CERTIFICATE No. 14752 ISSUED 12-4-97  
45914 CERTIFICATE No. 13465 ISSUED 9-16-92  
45918 CERTIFICATE No. 13466 ISSUED 9-16-92


FILED  
JUL 23 1992  
STATE ENGINEER'S OFFICE

NO.	BY	DATE	DESCRIPTION	CHK'D	APP'D

**MAP**  
TO ACCOMPANY  
APPLICATION TO CHANGE POINT OF DIVERSION AND PLACE OF USE  
OF WATER HERETOFORE APPROPRIATED, and  
PROOF OF APPLICATION OF WATER TO BENEFICIAL USE  
MUNICIPAL PURPOSES  
for  
by  
from  
in  
SPRING CREEK UTILITIES COMPANY  
UNDERGROUND SOURCES  
ELKO COUNTY

**CHILTON ENGINEERING** W92043  
421 COURT STREET ELKO, NEVADA

45917 45918 45914 57873

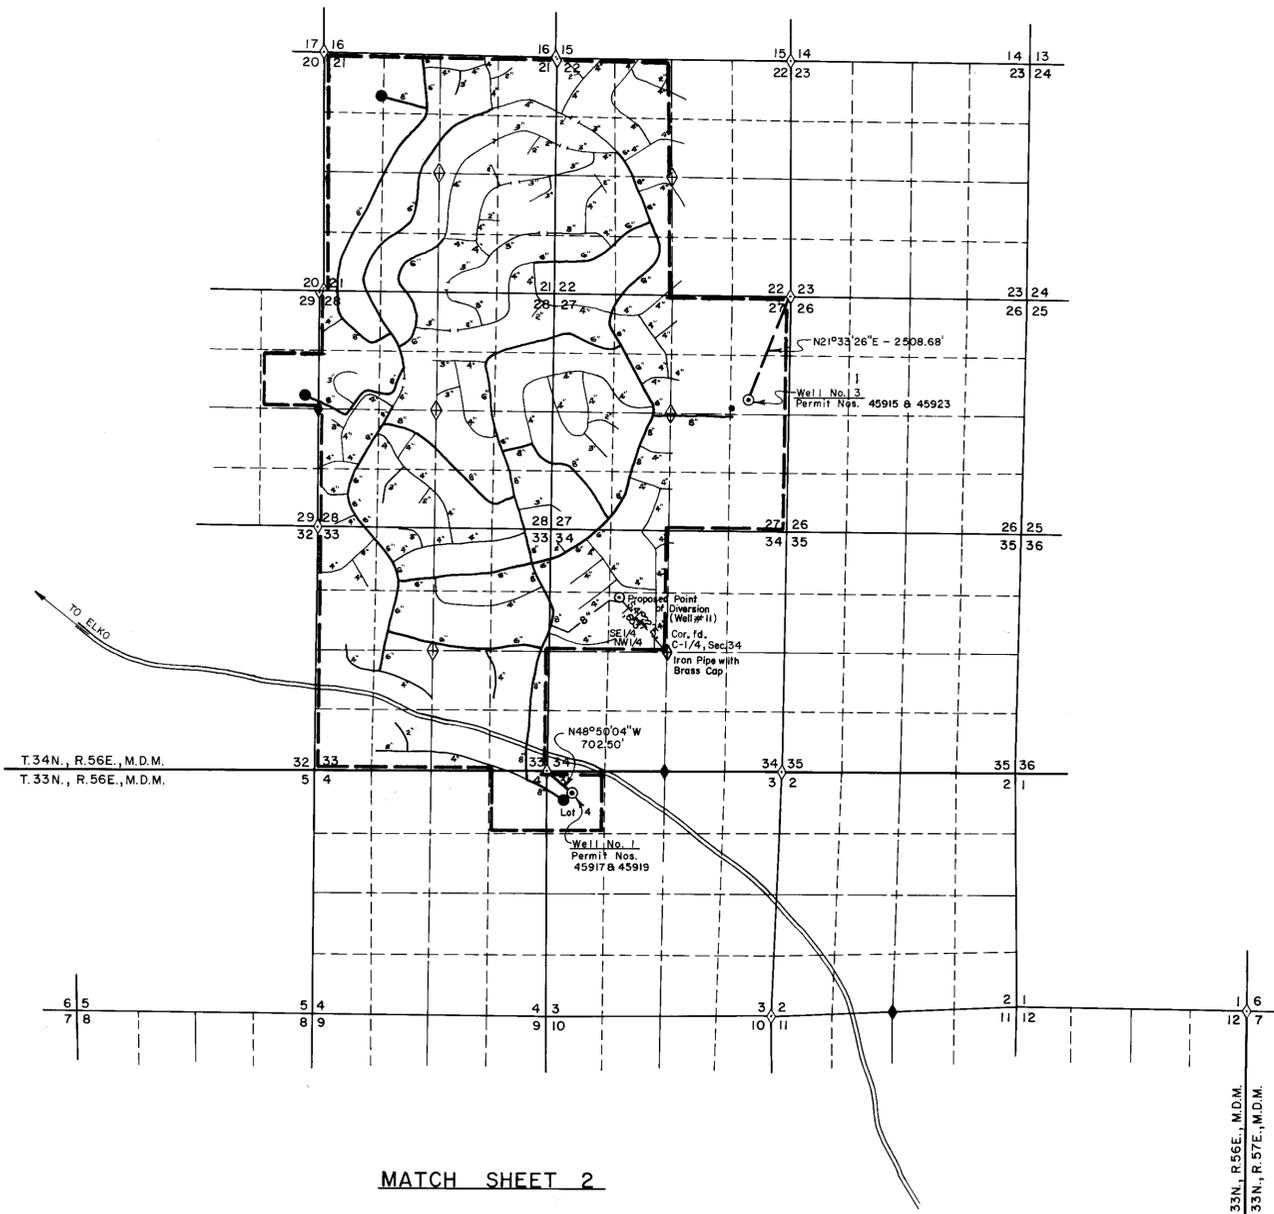


**LEGEND**

- ⊙ POINT OF DIVERSION
- ◇ FOUND SECTION CORNER
- ◆ FOUND 1/4 SECTION CORNER
- ◊ FOUND 1/16 SECTION CORNER
- WATER STORAGE TANK

**MATCH SHEET 2**

T. 33N., R. 56E., M.D.M.  
T. 33N., R. 57E., M.D.M.

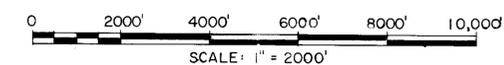

**FILED**  
JUL 23 1992  
STATE ENGINEER'S OFFICE

**MAP**  
TO ACCOMPANY  
APPLICATION TO CHANGE POINT OF DIVERSION AND PLACE OF USE  
OF WATER HERETOFORE APPROPRIATED, and  
PROOF OF APPLICATION OF WATER TO BENEFICIAL USE  
MUNICIPAL PURPOSES  
for by  
from SPRING CREEK UTILITIES COMPANY  
in UNDERGROUND SOURCES  
ELKO COUNTY

NO.	BY	DATE	DESCRIPTION	CHK'D	APP'D
REVISIONS					

DRAWN BY: [Signature]  
APPROVED BY: [Signature]  
JOB NO. DATE

**CHILTON ENGINEERING** W92043 2/2  
421 COURT STREET ELKO, NEVADA

45918 45914 57873