


T.38N.,R.42E.
M.D.B.&M.

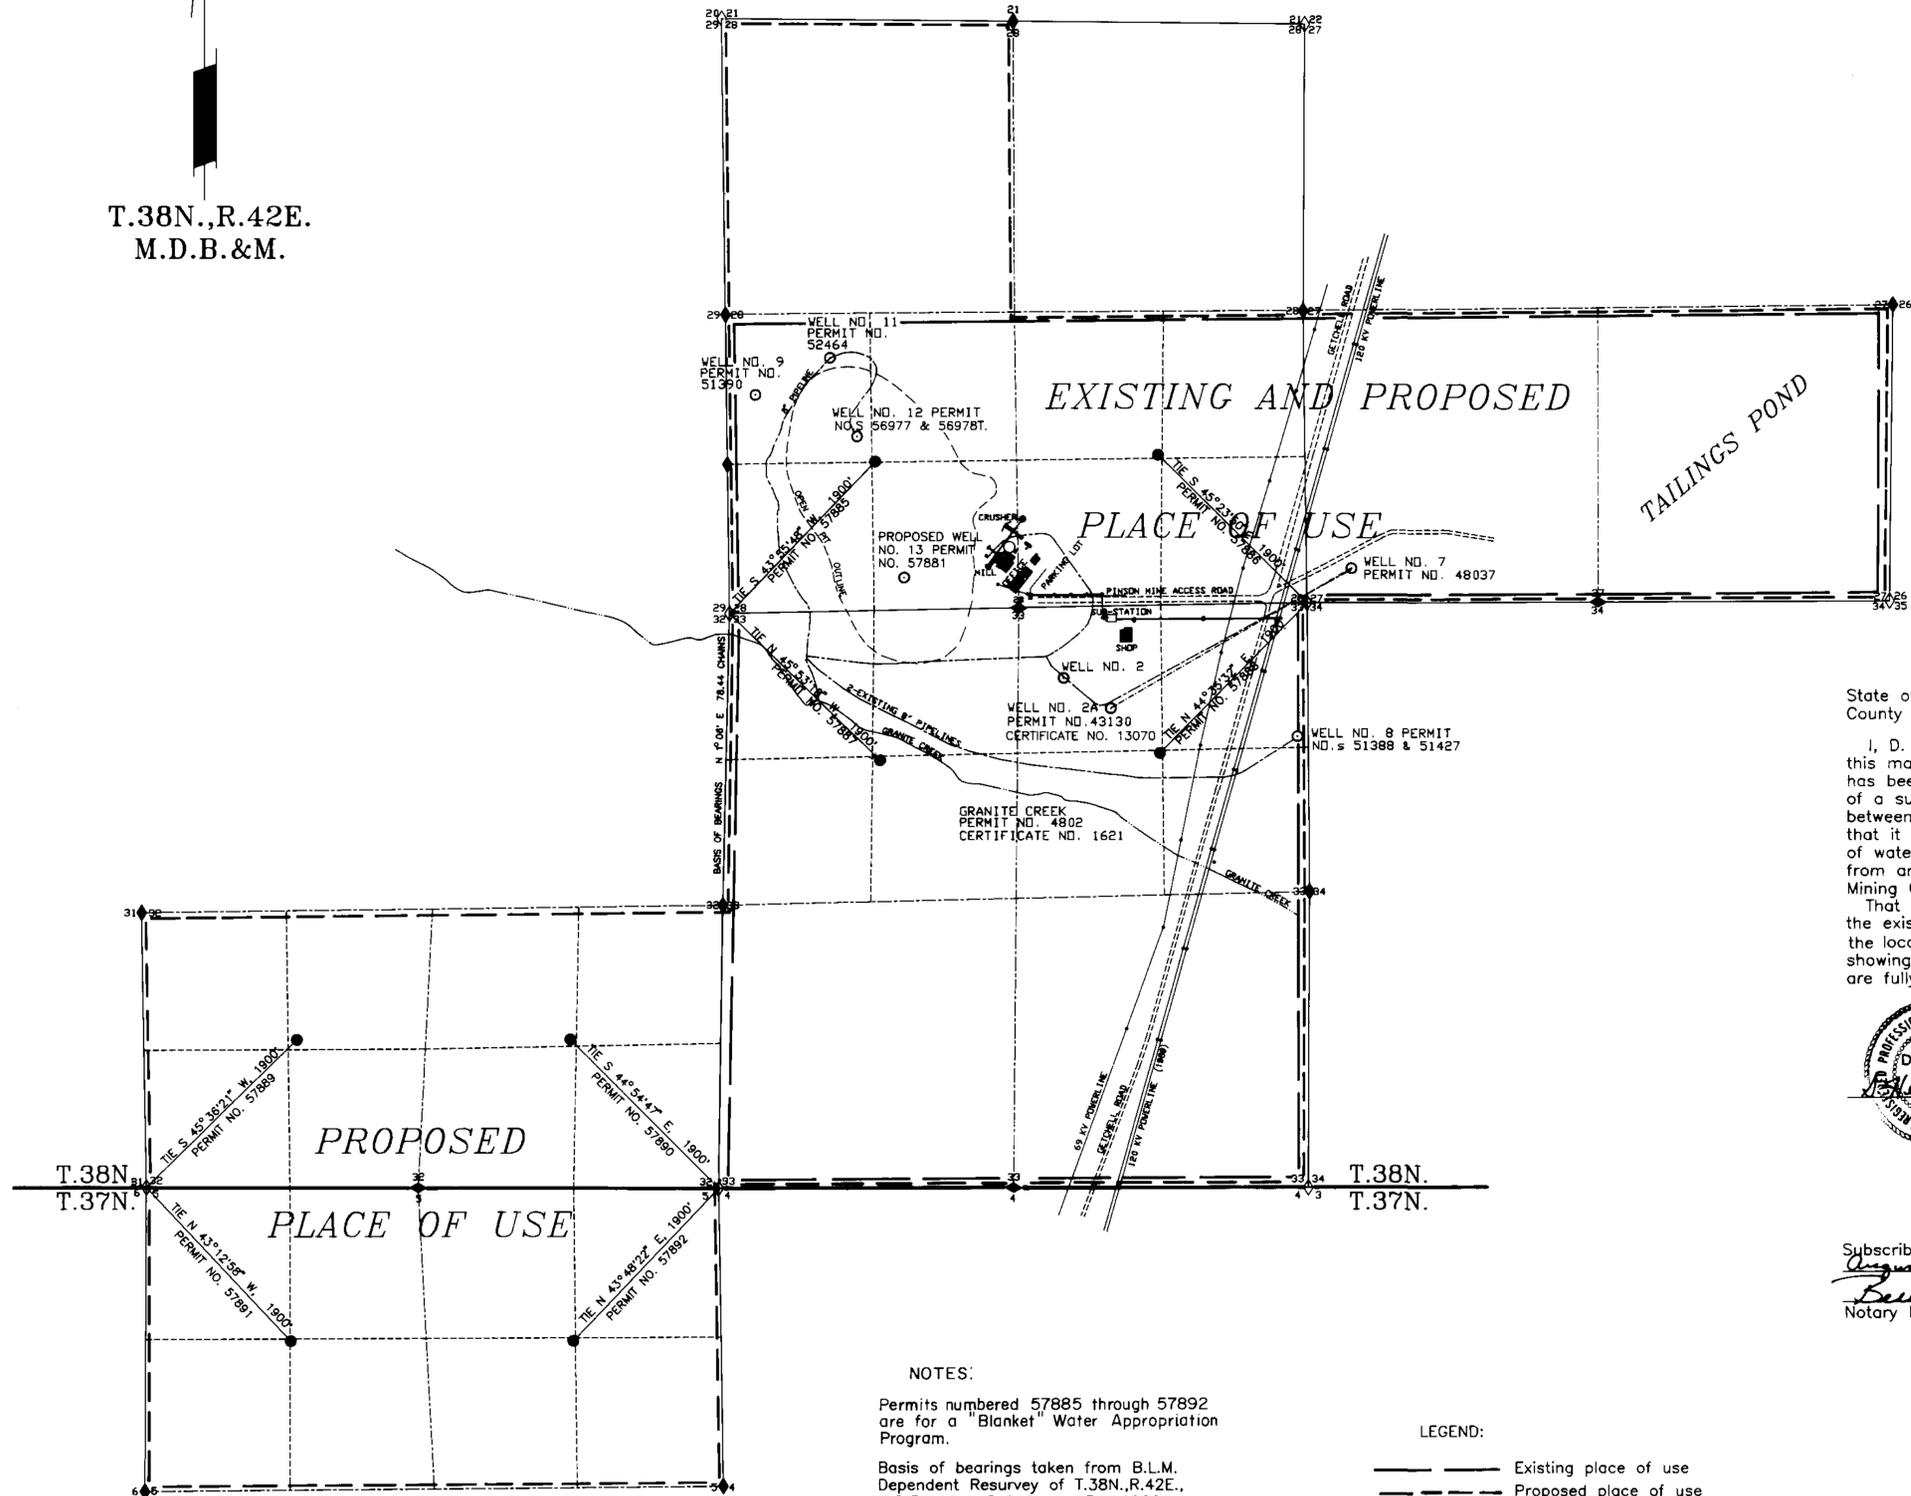



State of Nevada } S.S.
County of Humboldt }

I, D. Henry Reed, being first duly sworn, depose and say that this map, consisting of one sheet numbered from 1 to 1, inclusive, has been correctly drawn to the designated scale from field notes of a survey made by me, or under my supervision and direction, between the seventh day of July and the tenth day of July 1992; that it truly and correctly represents the proposed point of diversion of water under application numbers 57885 through 57892 inclusive, from an underground source in Humboldt County, Nevada by Pinson Mining Company for mining, milling and domestic purposes. That the proposed point of diversion, the existing point of diversion, the existing and proposed place of use, the approximate size of pipelines, the location and names of all other works, and the boundary of all lands, showing by 40-acre subdivisions the areas proposed to be served, are fully and correctly designated hereon.



N.W.R.S. # 804
D. Henry Reed, Nevada Water Right Surveyor

Subscribed and sworn to before me on this 3rd day of August, 1992.
Beverly Runyan
Notary Public

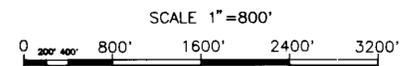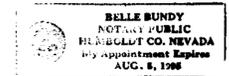

NOTES:

Permits numbered 57885 through 57892 are for a "Blanket" Water Appropriation Program.
Basis of bearings taken from B.L.M. Dependent Resurvey of T.38N.,R.42E., M.D.B. & M. Dated May 31, 1966.
Wells no.s 9, 11, 12 & 13 are required for dewatering of the open pit.
All wells have been applied for under separate application.
Indicated power poles are not in actual locations.
Existing place of use is S1/2 section 27, S1/2 section 28, all of section 33, T.38N., R.42E., M.D.B. & M.
Proposed place of use is N1/2 section 5, T.37N., R.42E.; S1/2 section 27, NW1/4 section 28, S1/2 section 28, S1/2 section 32, all section 33, T.38N., R.42E. M.D.B. & M.

LEGEND:

- Existing place of use
- - - Proposed place of use
- Creek
- Existing powerlines
- - - Existing pipelines
- - - Proposed pipelines
- Existing roads
- ◇ Indicates found section corner B.L.M. brass cap
- ◆ Indicates found 1/4 corner B.L.M. brass cap
- Indicates location of wells under this application
- Indicates location of existing wells or proposed site of well.

FILED
AUG 10 1992
STATE ENGINEER'S OFFICE

Map To Accompany Applications To Appropriate Water
Under Permit No. 57885 Through 57892
For Mining, Milling And Domestic Purposes
By Pinson Mining Company
From An Underground Source
In Humboldt County, Nevada

65467T 64441T 63084T 57892 57891 57890 57889 57888 57887 57886 57885