

# ALL OF SECTION 7, TOWNSHIP 22 NORTH, RANGE 22 EAST & THE EAST 1/2 OF SECTION 12, TOWNSHIP 22 NORTH, RANGE 21 EAST MOUNT DIABLO MERIDIAN

STATE OF NEVADA }  
COUNTY OF WASHOE } SS

I, George G. Lindesmith, being first duly sworn, depose and say that this map consisting of one sheet, has been correctly drawn to the designated scale from notes of a survey conducted under my supervision, between July 6th and 8th, 1992, and the record information listed, and that it correctly represents the proposed location and extent of works to divert water from an underground source within Washoe County, Nevada, by Rockwell International Corporation, Rocketdyne Division, for Environmental purposes.


*George G. Lindesmith*  
George G. Lindesmith  
State Water-Right Surveyor No. 704



Subscribed and sworn to before me on this 27<sup>th</sup> day of July, 1992.

*Rae Ann Loving*  
Rae Ann Loving  
Notary Public

RAE ANN LOVING  
Notary Public - State of Nevada  
Appointment Recorded in Washoe County  
MY APPOINTMENT EXPIRES APR 27 1997

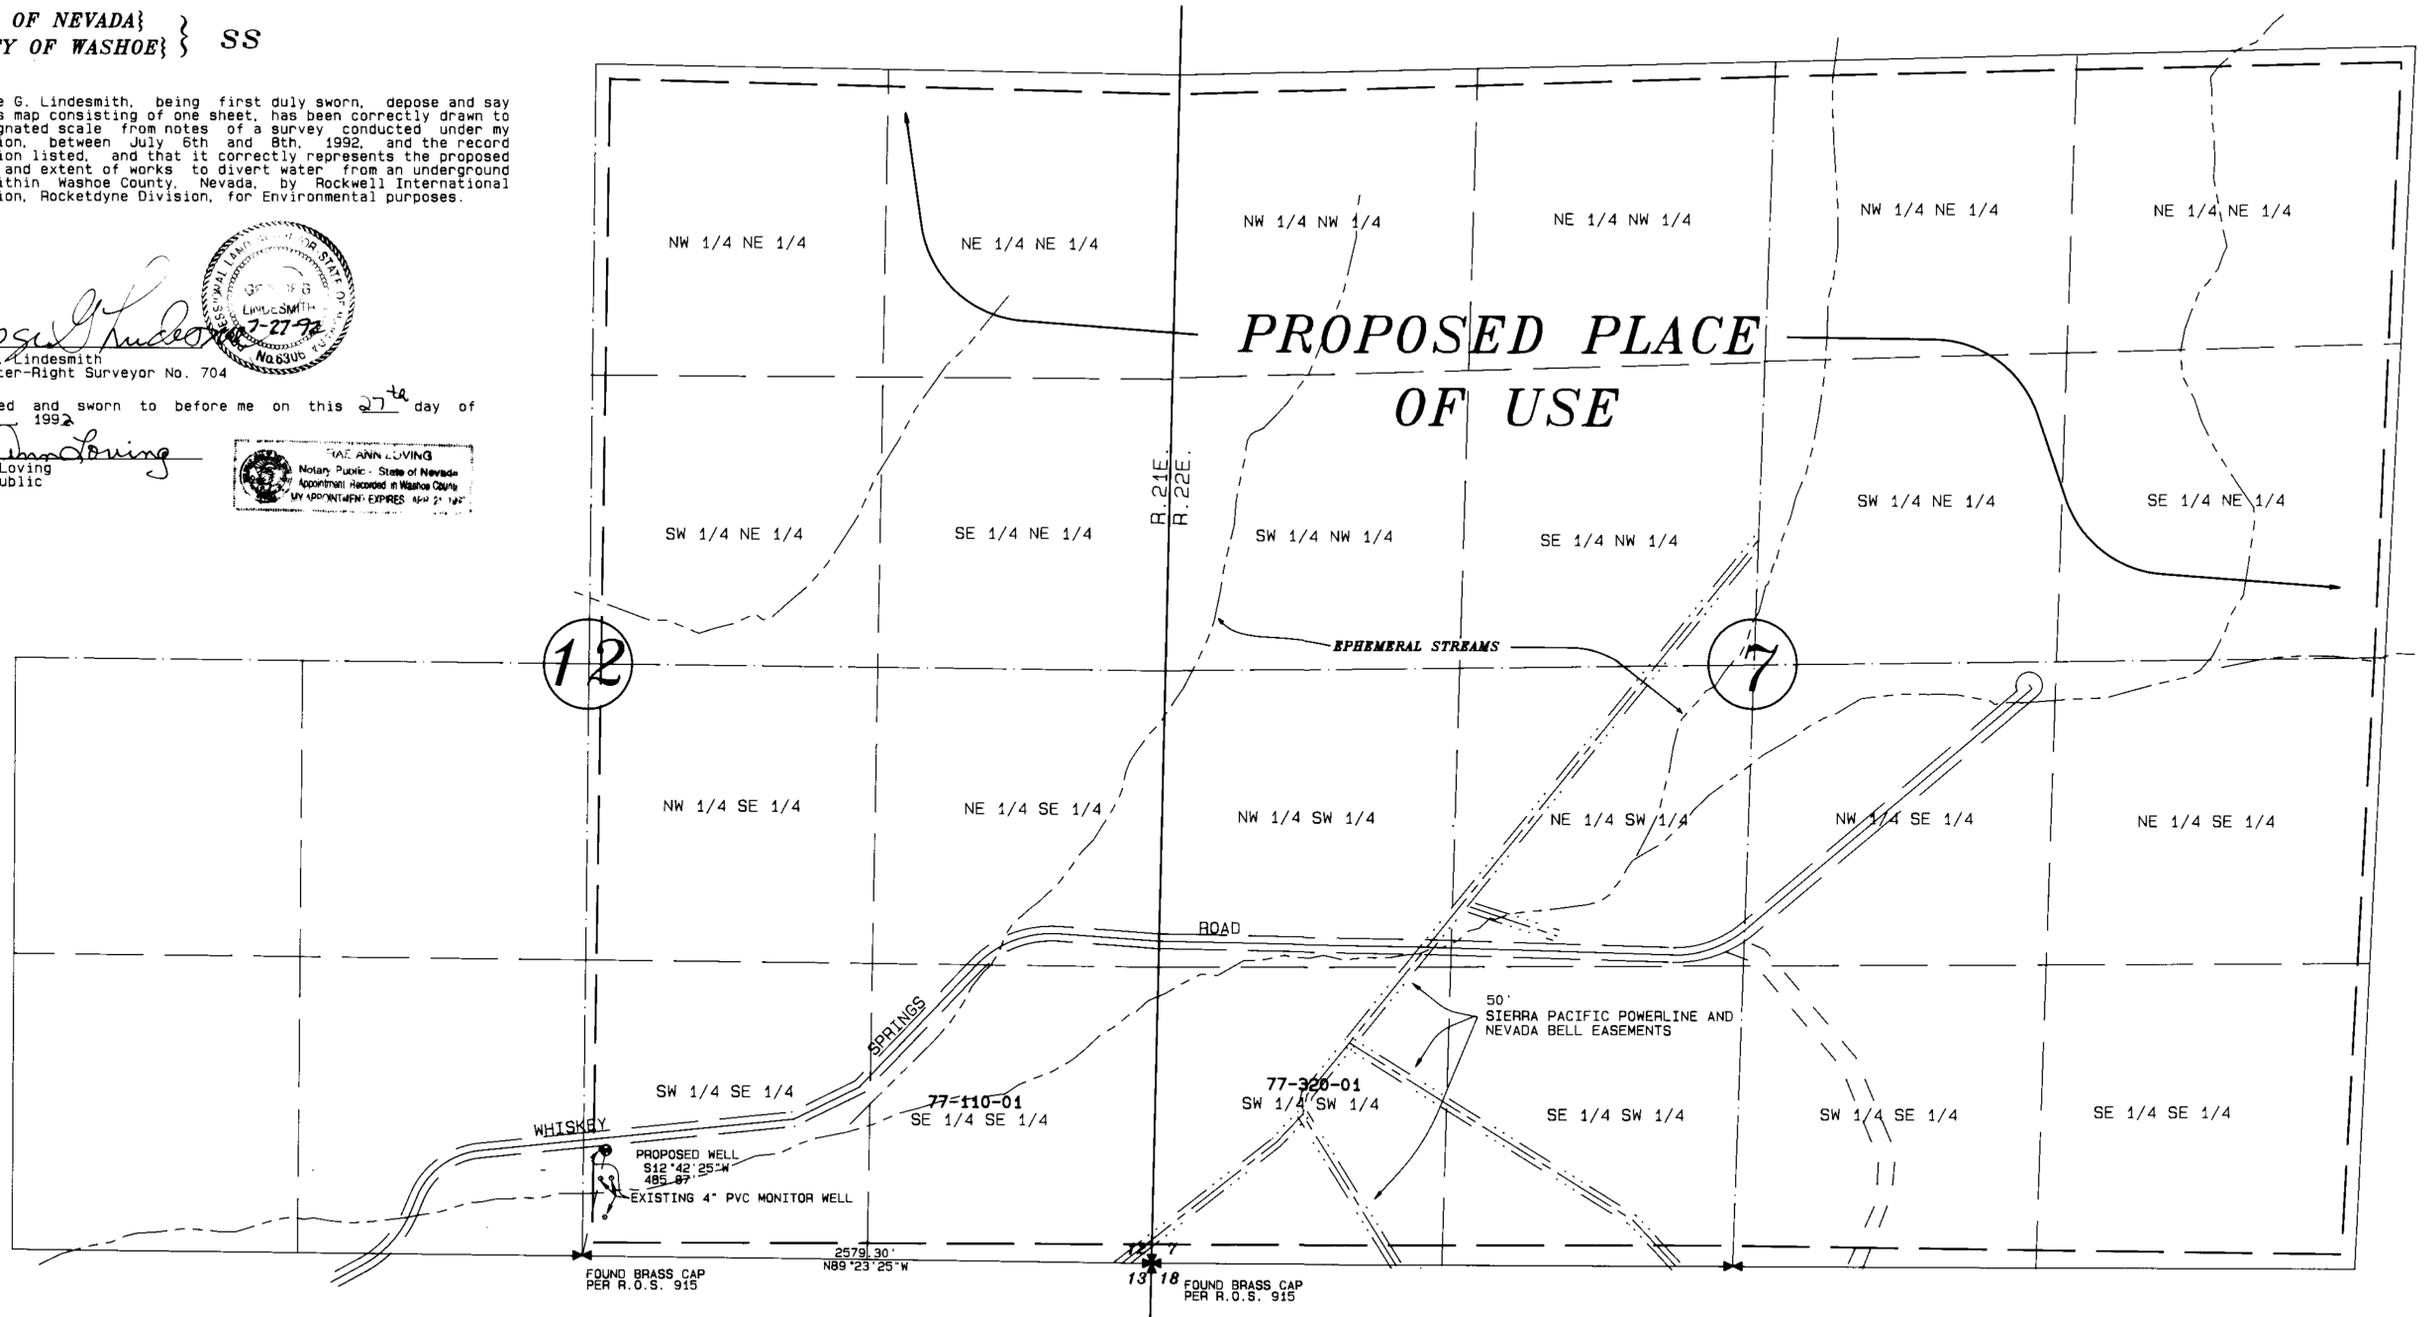

### REFERENCES

1. Record of Survey Map No. 915, File No. 383410 in the Official Records of Washoe County, Nevada.
2. Record of Survey Map No. 1024, File No. 439203 in the Official Records of Washoe County, Nevada.
3. Record of Survey Map No. 1205, File No. 546996 in the Official Records of Washoe County, Nevada.

### BASIS OF BEARINGS

Identical to Record of Survey Map No. 915, File 383410 in the Official Records of Washoe County, Nevada, and was determined from the monuments shown as found.



MAP TO ACCOMPANY  
APPLICATION TO APPROPRIATE WATER  
FOR ENVIRONMENTAL PURPOSES  
BY  
ROCKWELL INTERNATIONAL CORPORATION, ROCKETDYNE DIVISION  
FROM AN UNDERGROUND SOURCE  
WITHIN THE SW 1/4 SE 1/4 OF SECTION 12  
T.22N., R.21E., M.D.M.  
WASHOE COUNTY, NEVADA  
TRI STATE SURVEYING LTD.  
801 GREENBRAE DRIVE  
SPARKS, NEVADA (702) 358-9491

JUL 27 1992

57800 E